
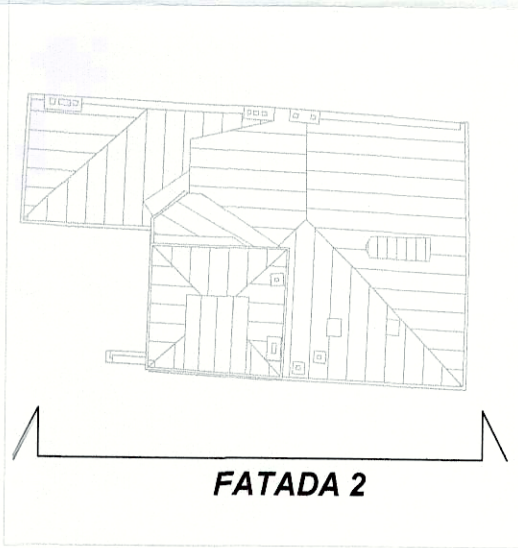


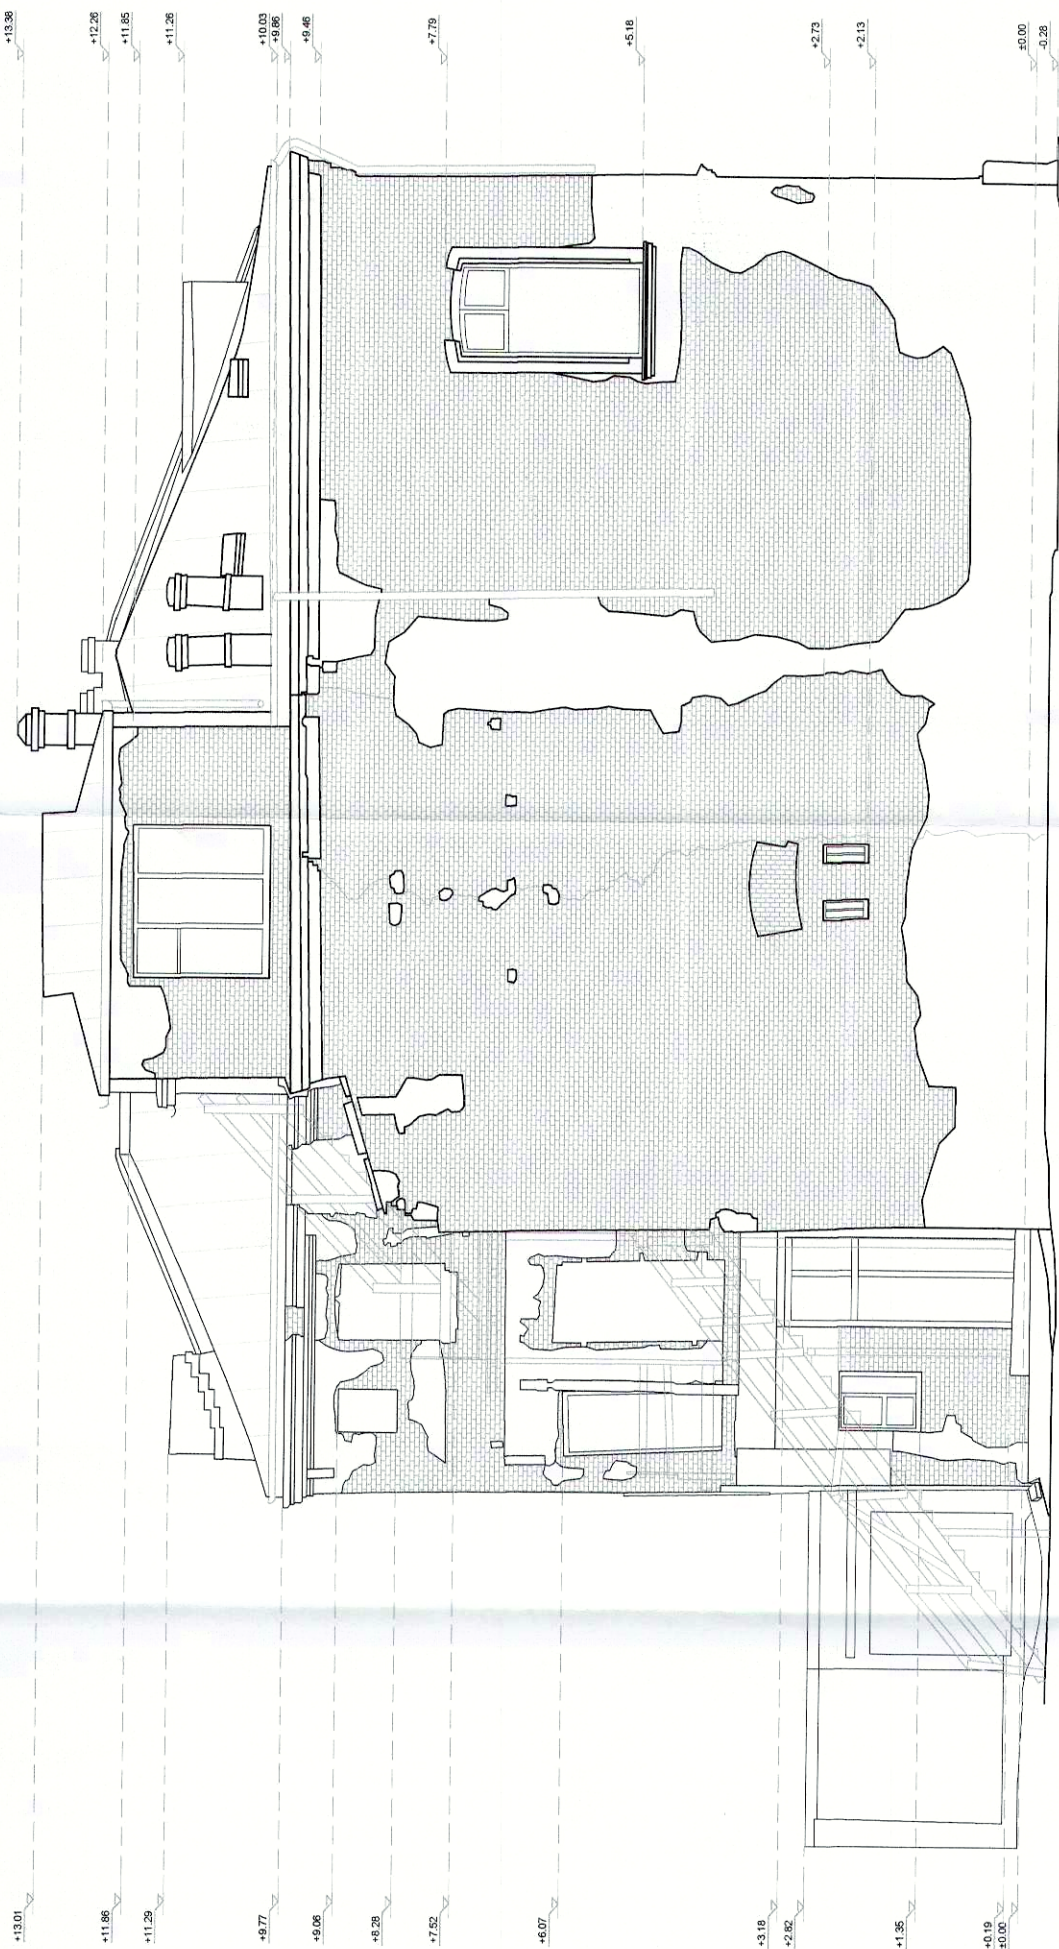

FATADA 2 - IMOBIL STR. MOSILOR, NR. 74

OBSERVATII

Nota:
Cota de nivel ± 0.00 este aleasa pe treapta din fata usii din mijloc de pe fatada principala.

EXECUTANT:		BENEFICIAR:		Plansa nr. 07
 SCANARE LASER 3D: DESENAT: VERIFICAT: APROBAT:		S.C. COMPANIA MUNICIPALA DEZVOLTARE DURABILA BUCURESTI S.A.		FORMAT A3
		Scara 1: 100 Data 12.2018		
		Tel: +4 - 0766 462 766		
		Dimitri Dumitru Dipl.-Ing. Liliana Radoi Dipl.-Ing. Marian Radoi Dipl.-Ing. Marian Radoi		

Fatada 2 - Imobil str.
Mosilor, nr. 74