

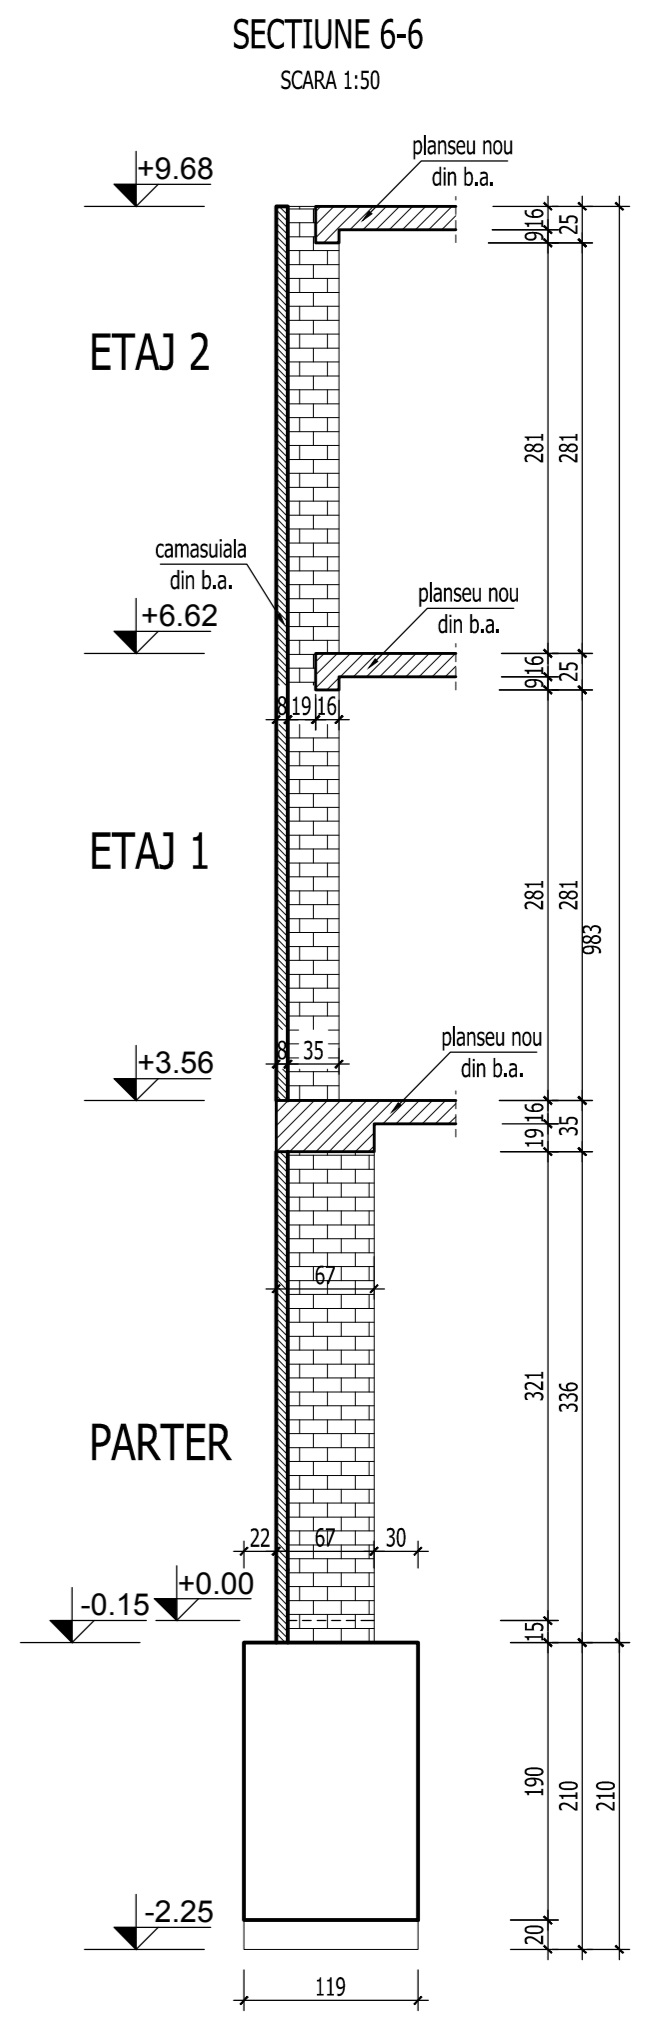
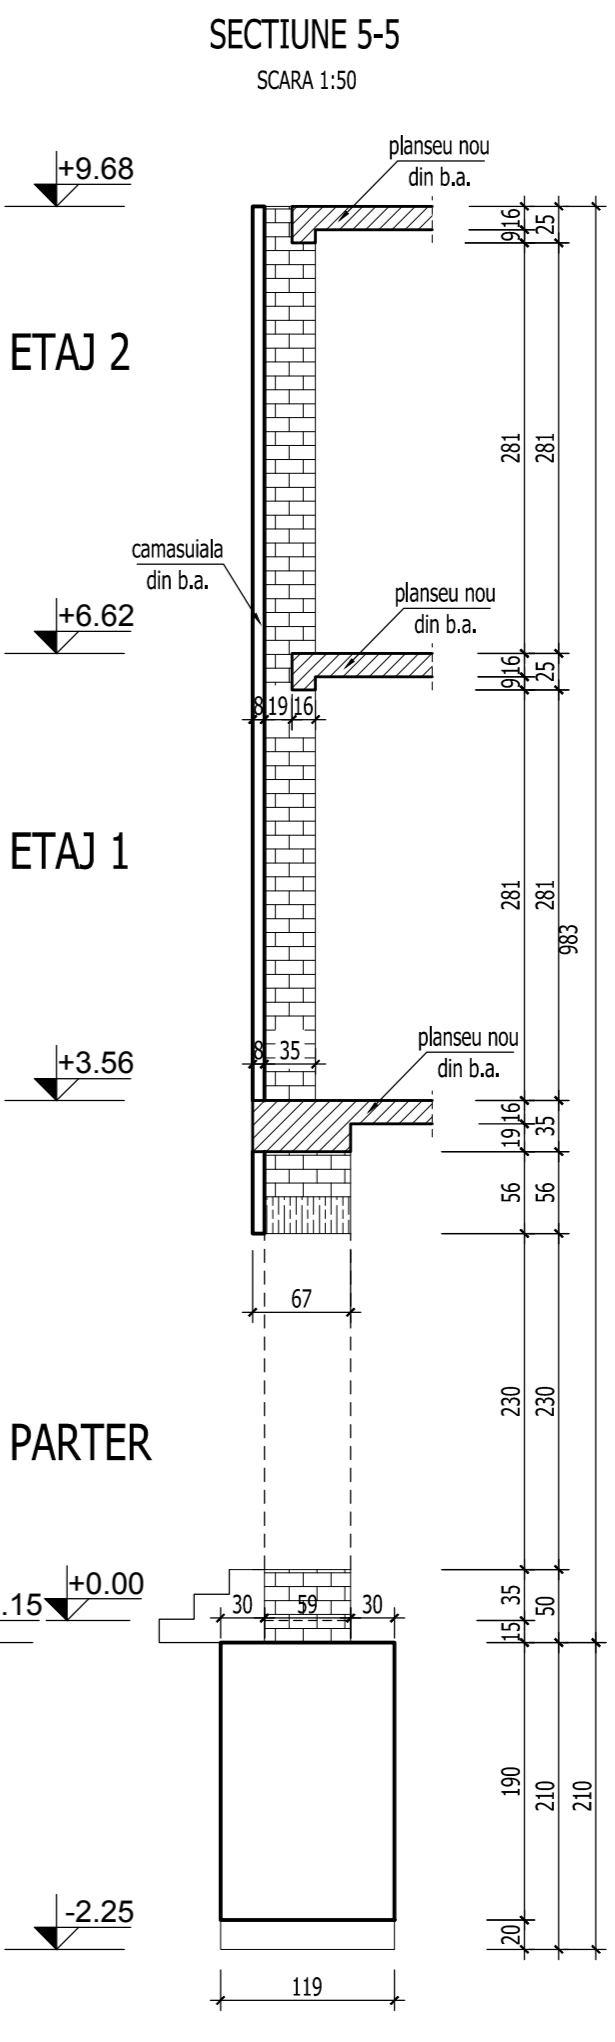
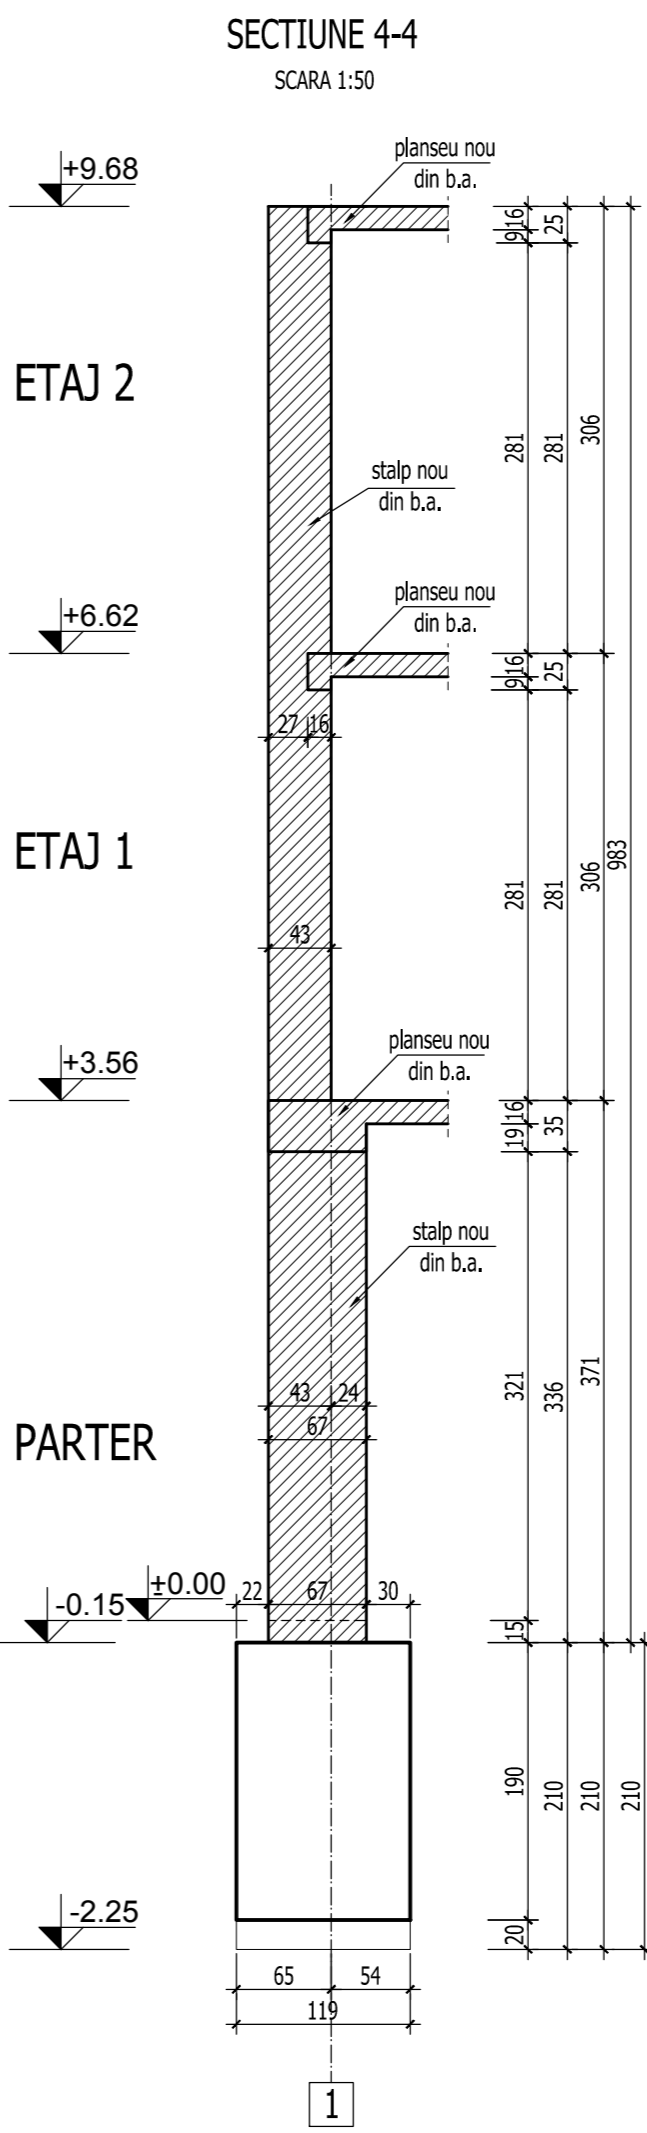



COFRAJ PERETE AX E/1-6
SCARA 1:50

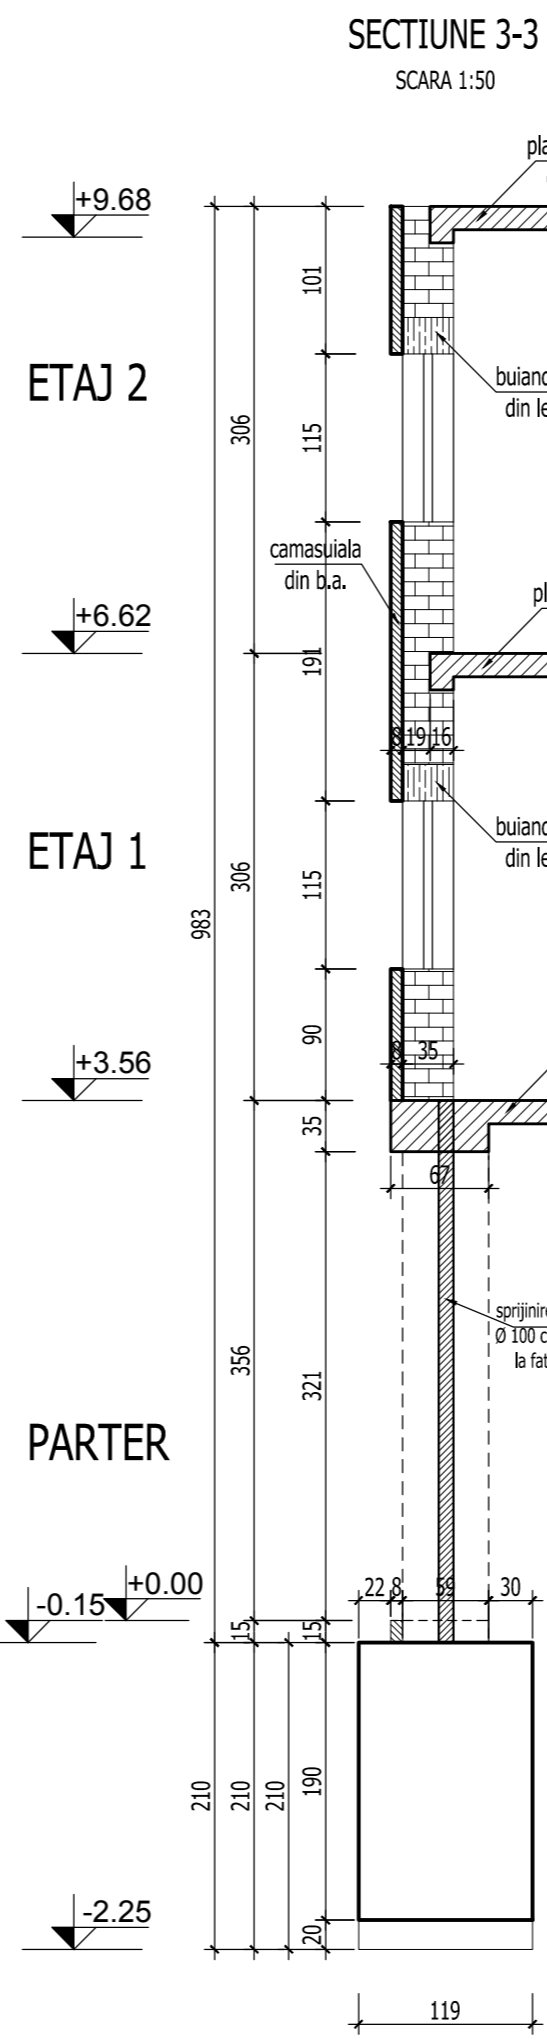

SECTIUNEA 1-1
SCARA 1:50

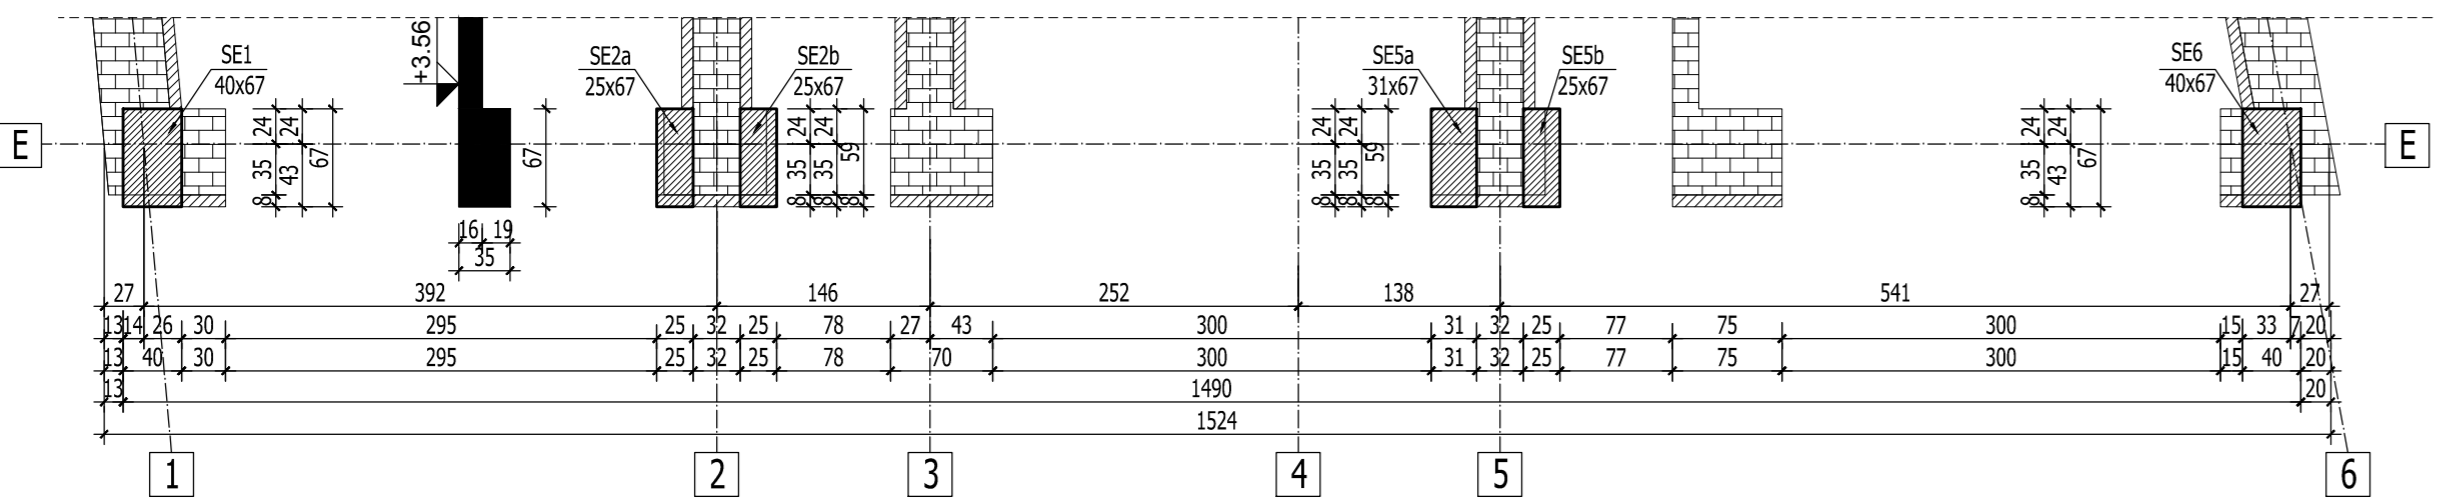

SECTIUNEA 2-2
SCARA 1:50

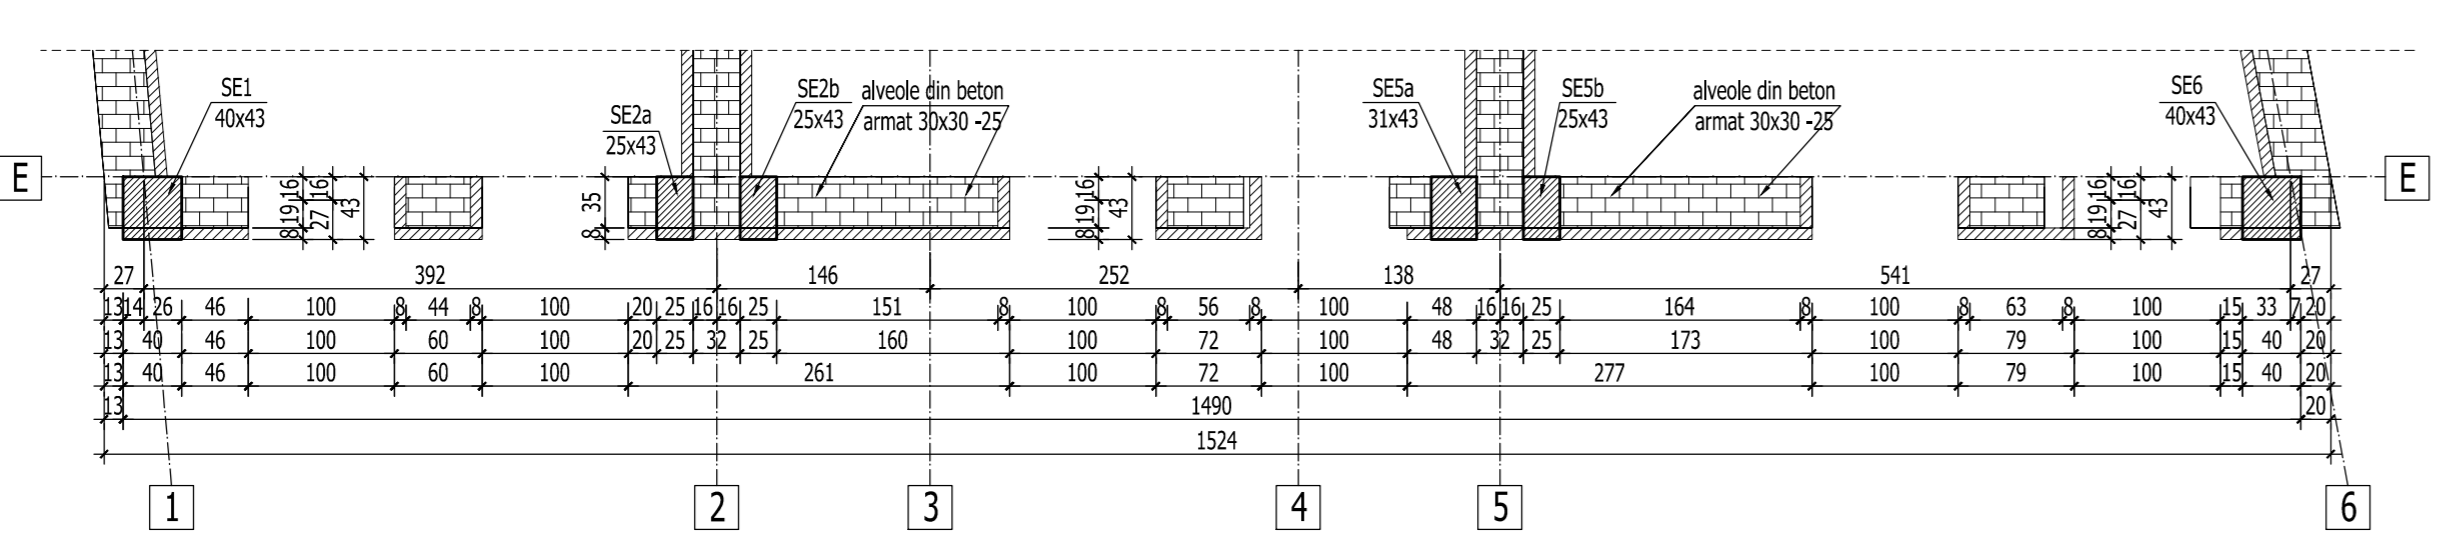

BETON EGALIZARE : C4/5 (Bc5)
BETON ARMAT IN GRINDA DE FUNDATIE : C20/25 (Bc25)
BETON IN PERETI : C25/30 (Bc30)
ARMATURA : OB37, Pc52

Acest plan se va citi impreuna: R/05 Plan cofraj placa peste parter
R/06 Plan cofraj placa peste etaj 1
R/07 Plan cofraj placa peste etaj 2
R/14 Cofraj perete ax 1/B-E
R/15 Cofraj perete ax 2/A-E
R/16 Cofraj perete ax 3/A-E
R/18 Cofraj perete ax 5/B-E
R/20 Cofraj perete ax 6/B-E

VERIFICARE	Ing. M. Radu	SEMNATURA	A1, A2	384 / 02.2011	
	NUME		CERINTA	REFERAT NR./ DATA	
PROIECTANT DE SPECIALITATE: S.C.PROCEMA Engineering S.R.L. 0607723204			BENEFICIAR: PRIMARIA MUNICIPIULUI BUCURESTI	Proiect: MB 8642 / 2010	
SPECIFICATIE			SCARA 1:50	PROIECTARE LUCRARI DE CONSOLIDARE IMOBIL DE LOCUINTA DIN Bld. M. KOGALNICEANU, NR. 30, SECTOR 5, BUCURESTI	
SEF PROIECT	ing. N. Stamate	SEMNATURA	DATA: 2011	CORP 3 : Cotraj perete ax I'-1-6	Faza: P.T. + D.E.
PROIECTAT	ing. M. Costache				Plansa: R/08
DESENAT	ing. G. Barbu				