




COFRAJ PERETE AX D/5-6
SCARA 1:50

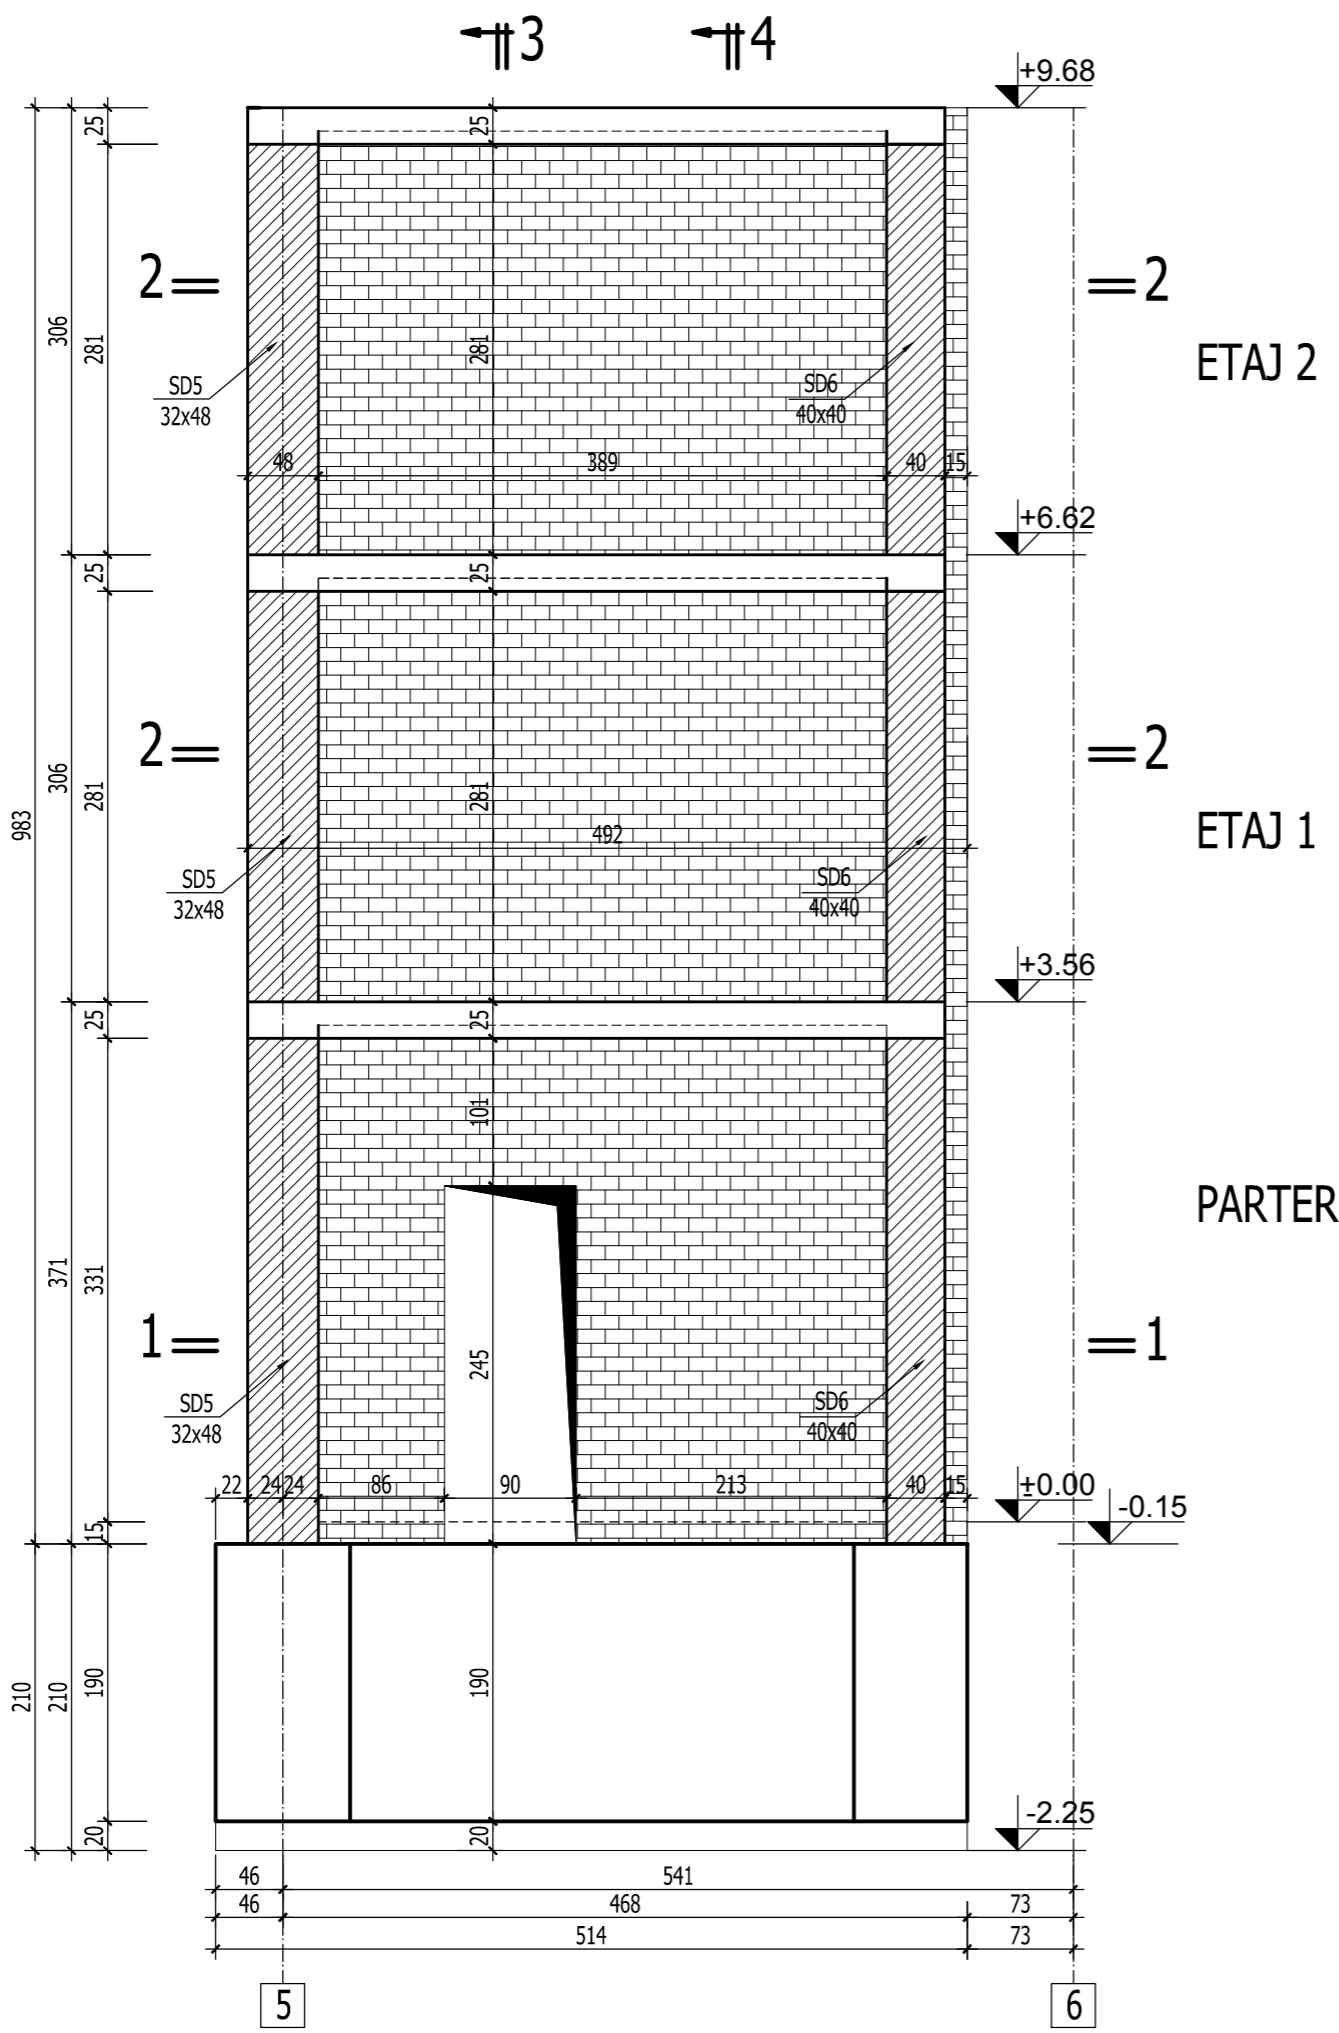


SECTIUNEA 1-1
SCARA 1:50

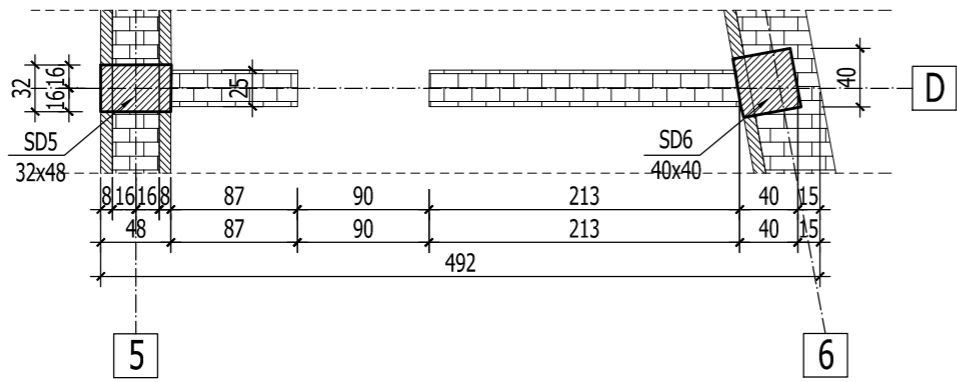


SECTIUNEA 2-2
SCARA 1:50

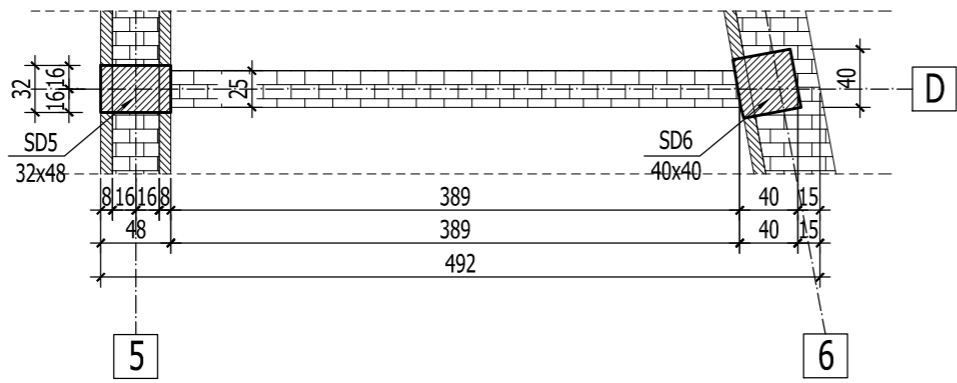

SECTIUNE 3-3
SCARA 1:50

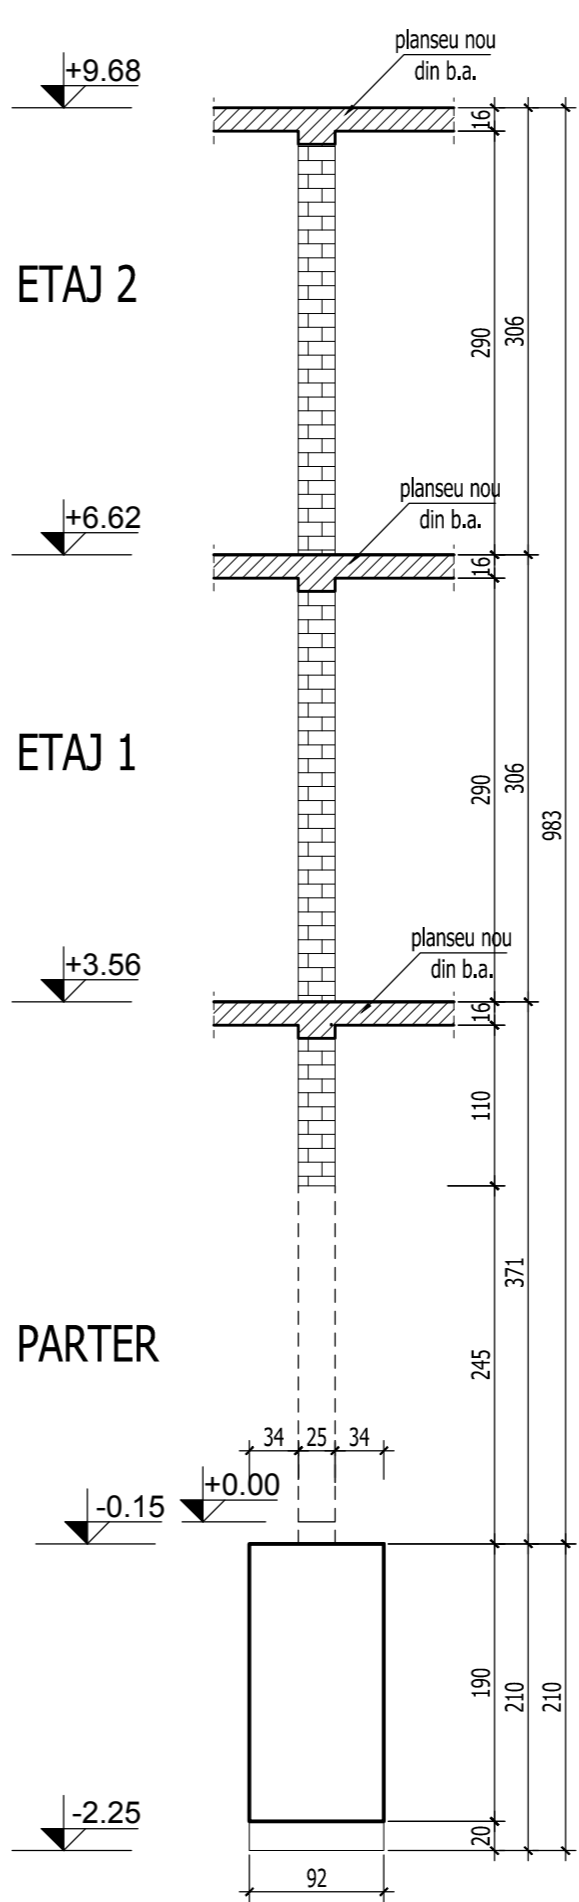

SECTIUNE 4-4
SCARA 1:50

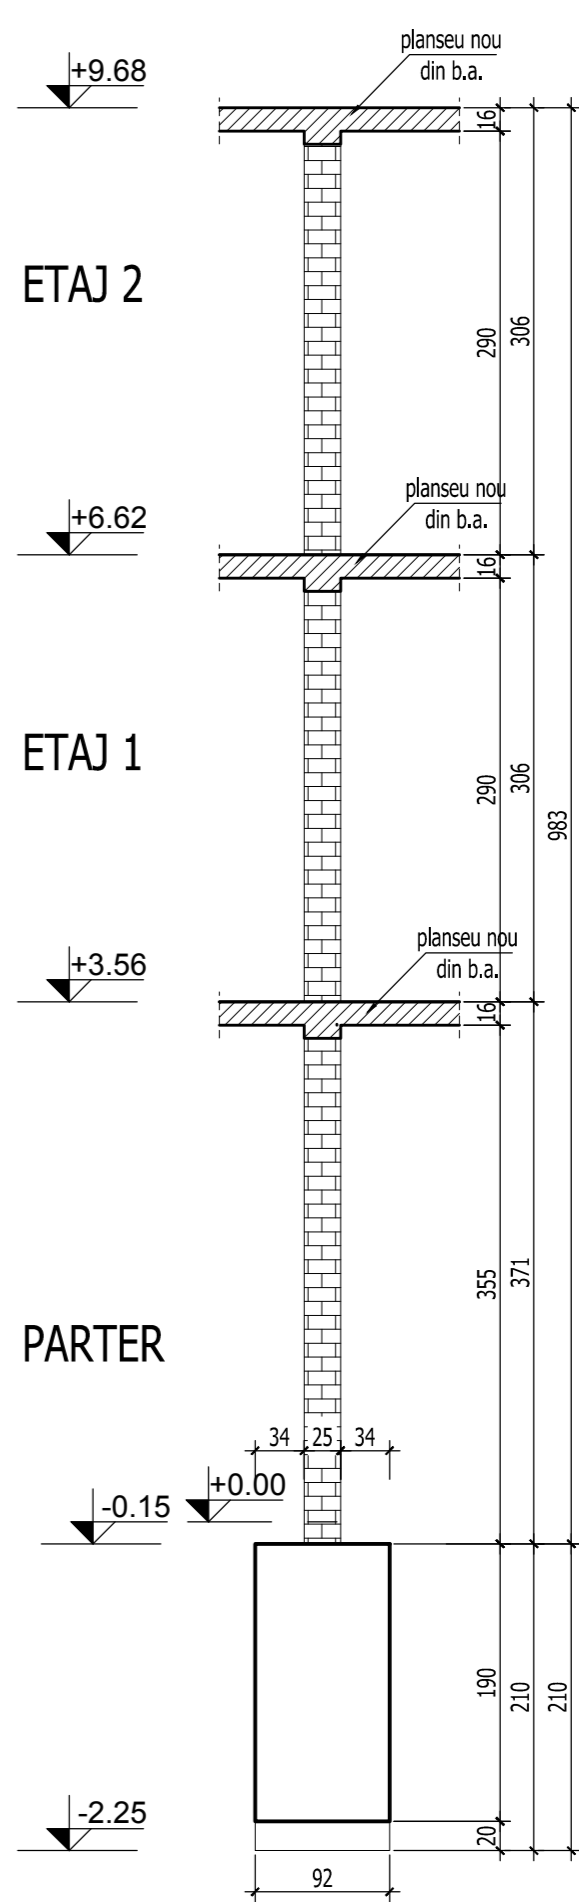

BETON EGALIZARE : C4/5 (Bc5)
BETON ARMAT IN GRINDA DE FUNDATIE : C20/25 (Bc25)
BETON IN PERETI : C25/30 (Bc30)
ARMATURA : OB37, Pc52

Acest plan se va citi impreuna: R/05 Plan cofraj placa peste parter
R/06 Plan cofraj placa peste etaj 1
R/07 Plan cofraj placa peste etaj 2
R/18 Cofraj perete ax 5/B-E
R/20 Cofraj perete ax 6/B-E

VERIFICARE	Ing. M. Radu		A1, A2	384 / 02.2011
	NUME	SEMNATURA	CERINTA	REFERAT NR./ DATA
PROIECTANT DE SPECIALITATE: S.C.PROCEMA Engineering S.R.L. J40/7772/2004			BENEFICIAR: PRIMARIA MUNICIPIULUI BUCURESTI	Proiect: MB 8642 / 2010
SPECIFICATIE	NUME	SEMNATURA	SCARA 1:50 DATA: 2011	PROIECTARE LUCRARI DE CONSOLIDARE IMOBIL DE LOCUINTE DIN Bdul. M. KOHALNICEANU, NR. 30, SECTOR 5, BUCURESTI
SEF PROIECT	ing. N. Stamate			Faza: P.T. + D.E.
PROIECTAT	ing. M. Costache			Plansa:
DESENAT	ing. G. Barbu			R/10
			CORP B : Cofraj perete ax D/5-6	