




COFRAJ PERETE AX C/2-5
SCARA 1:50

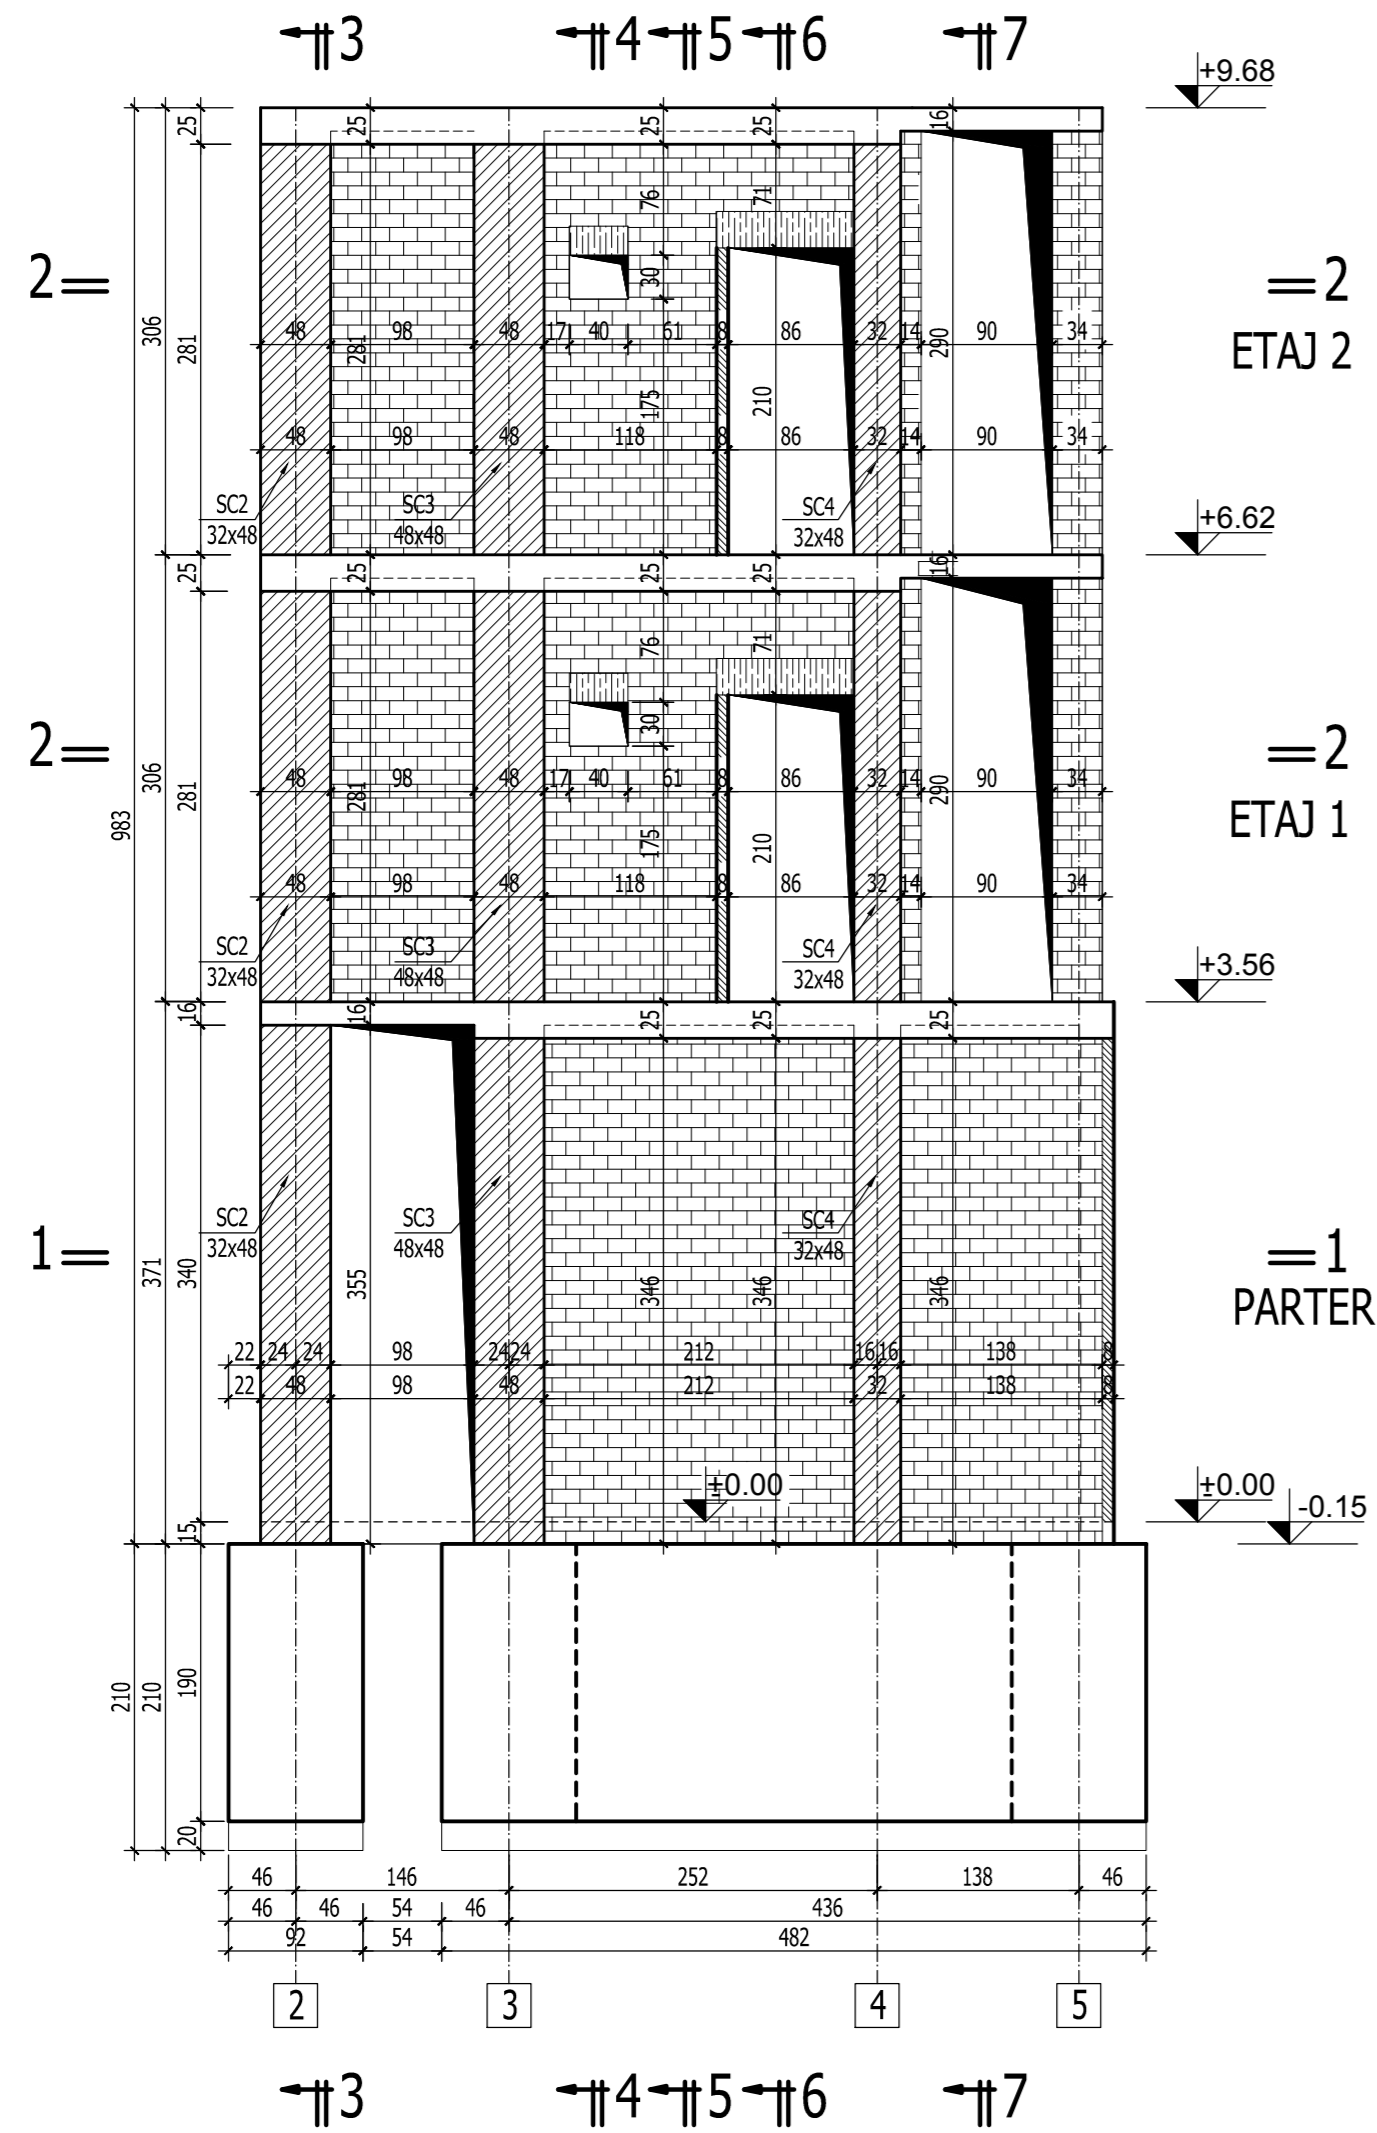


SECTIUNEA 1-1
SCARA 1:50

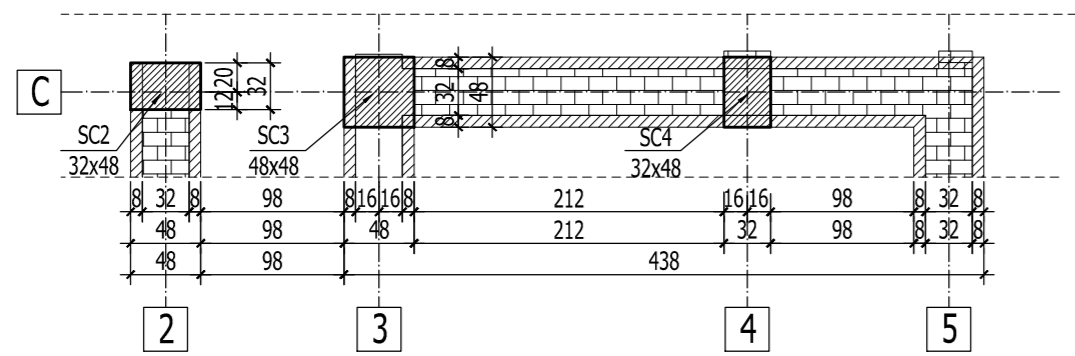


SECTIUNEA 2-2
SCARA 1:50

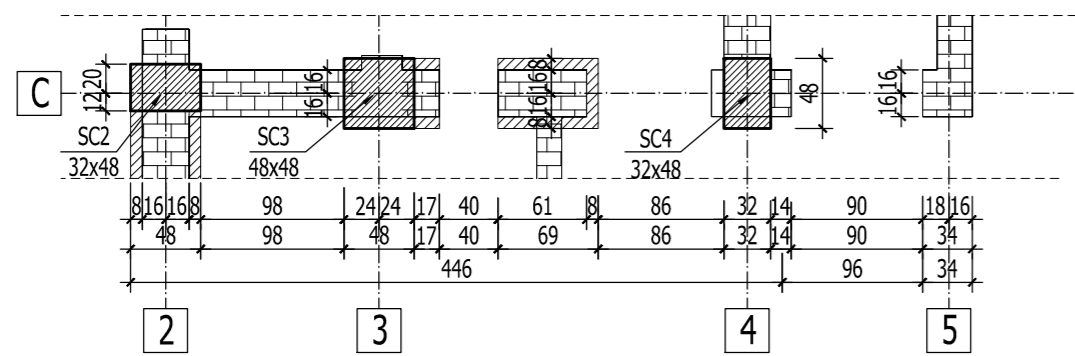


SECTIUNE 3-3
SCARA 1:50

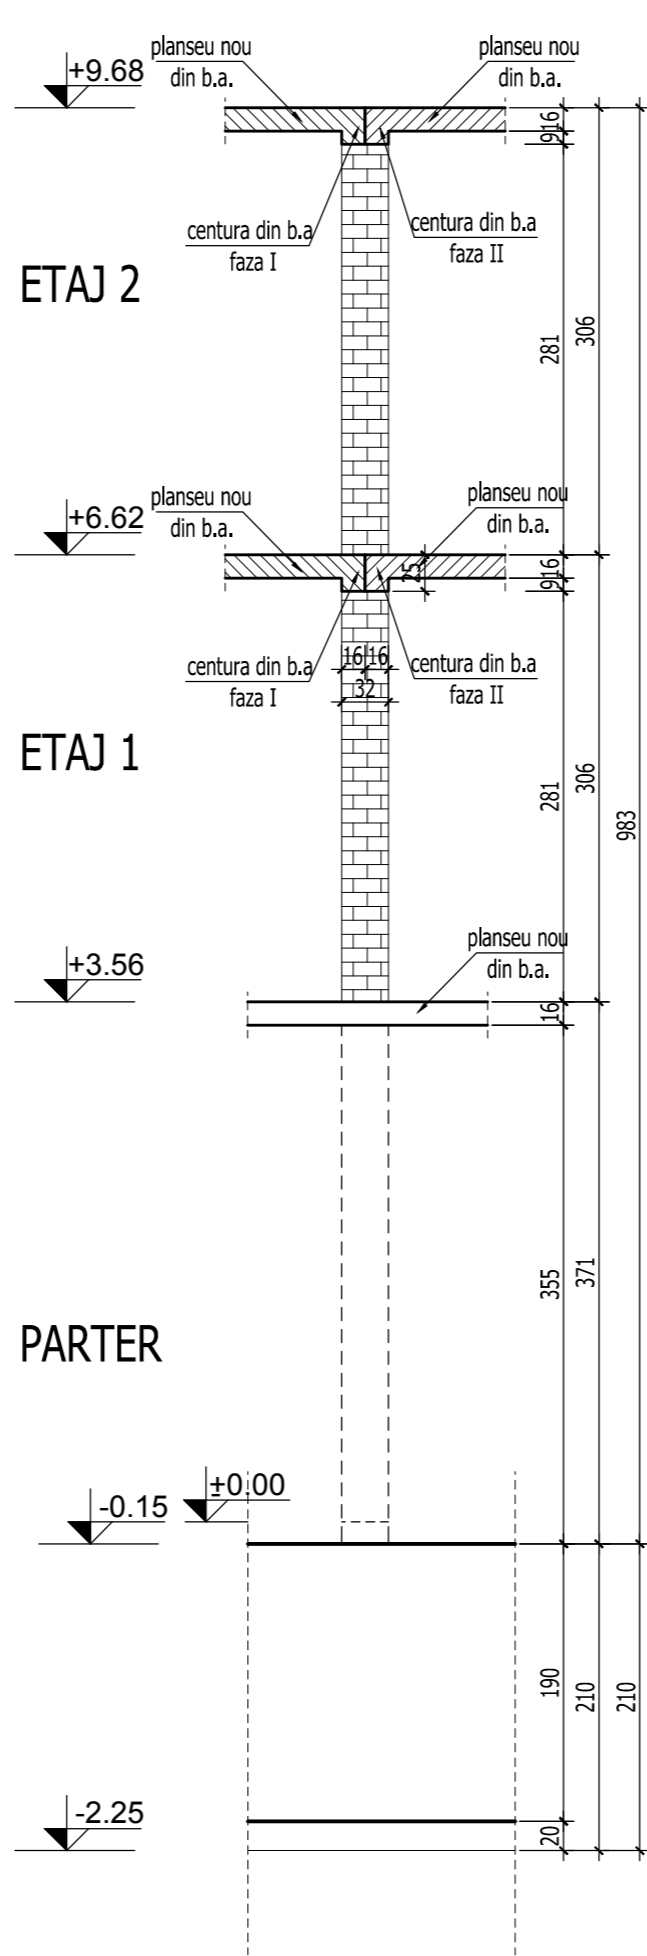


SECTIUNE 4-4
SCARA 1:50

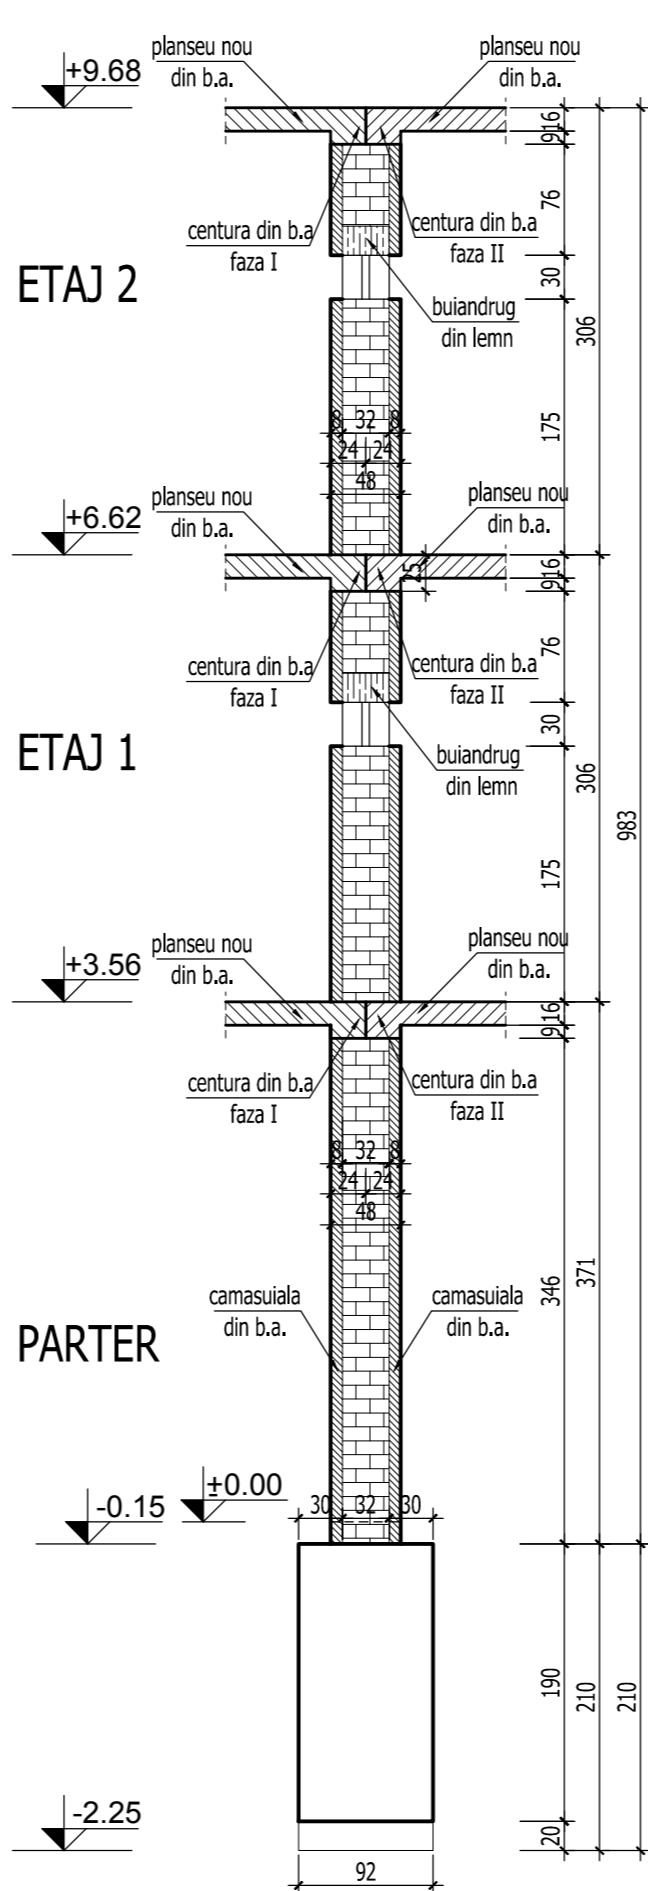


SECTIUNE 5-5
SCARA 1:50

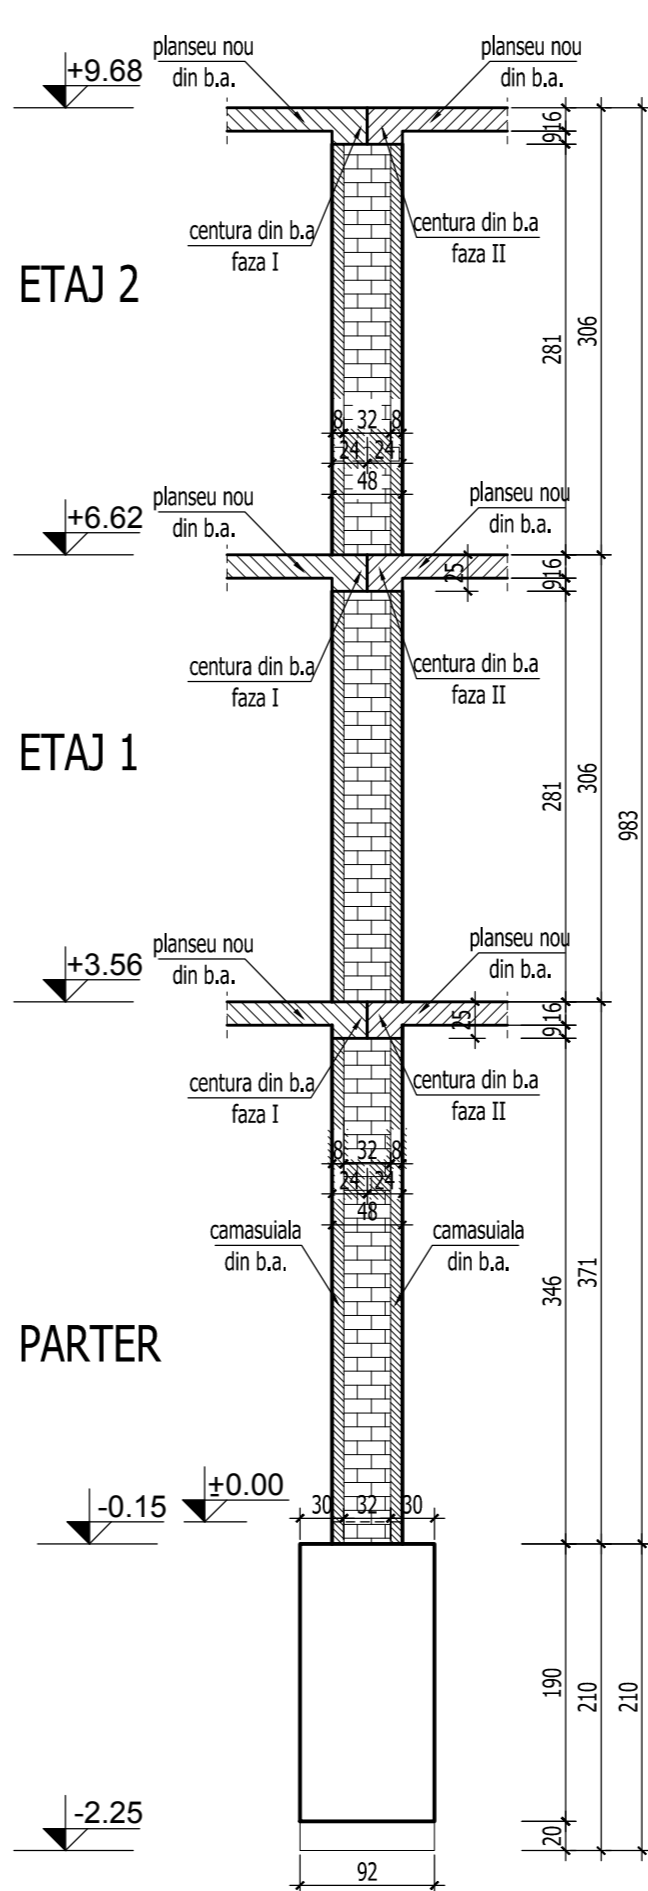

SECTIUNE 6-6
SCARA 1:50

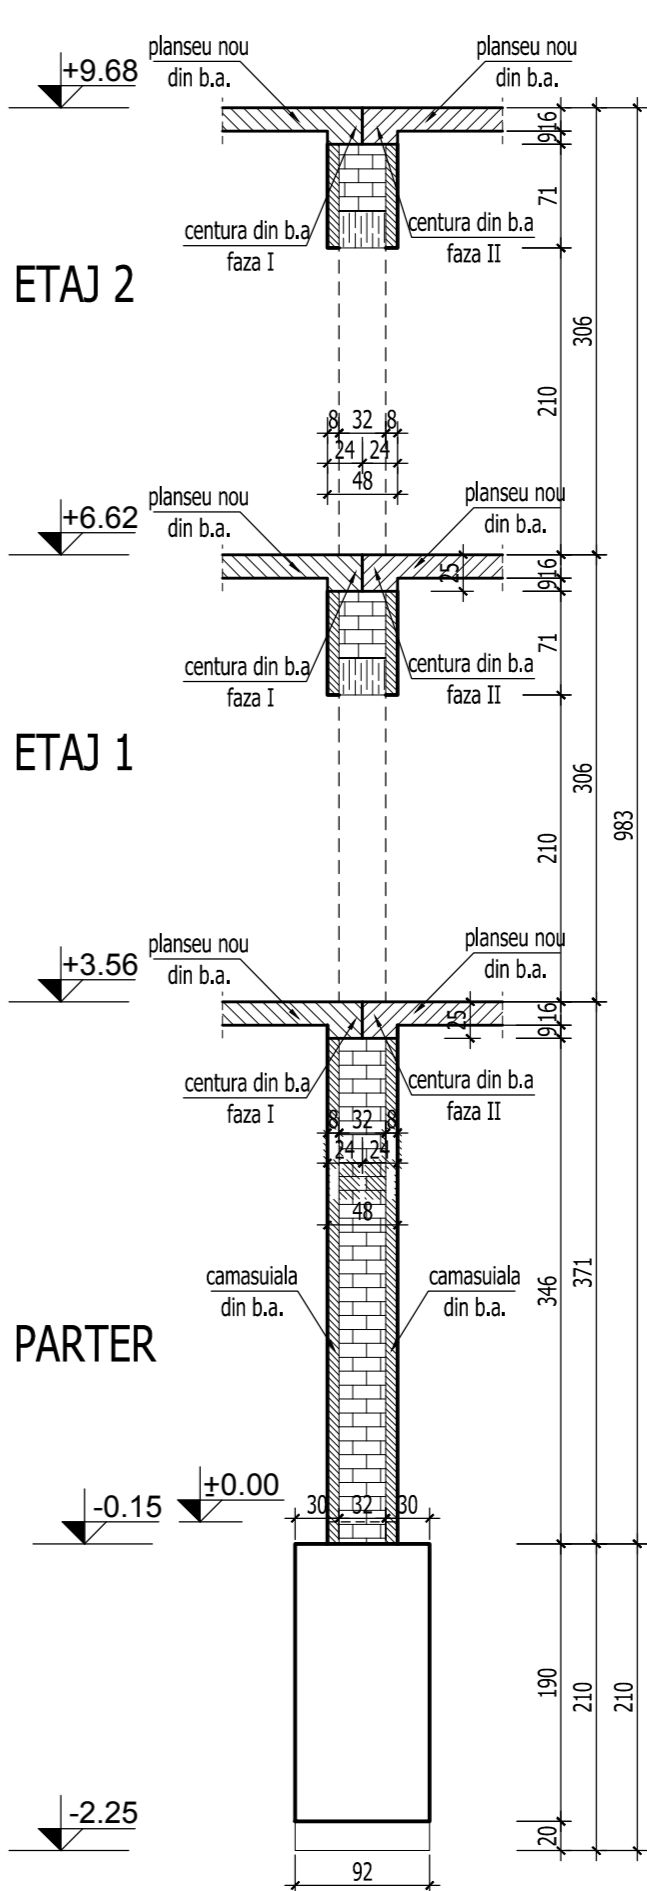

SECTIUNE 7-7
SCARA 1:50

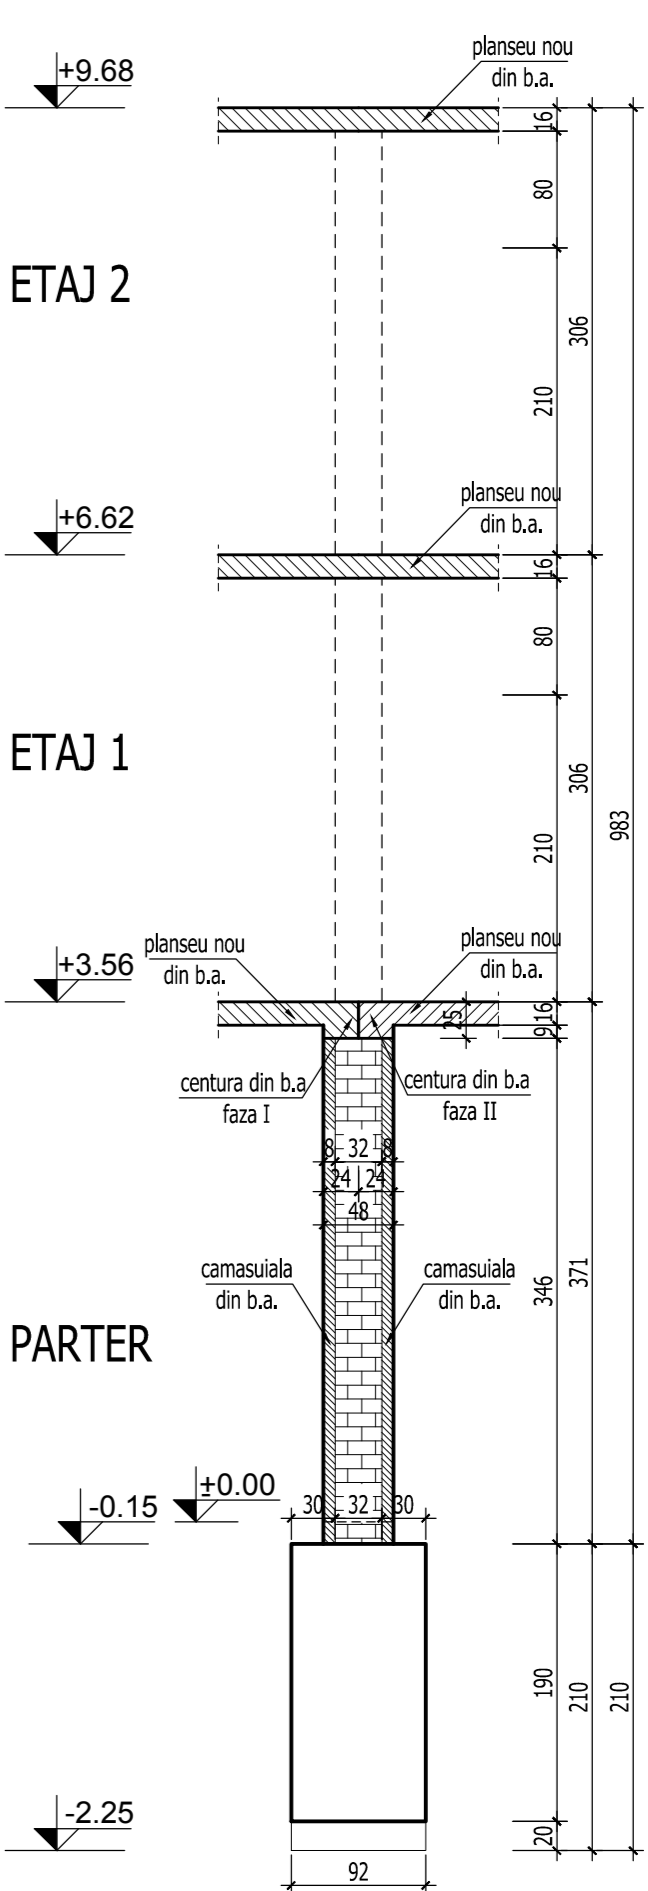

BETON EGALIZARE : C4/5 (Bc5)
BETON ARMAT IN GRINDA DE FUNDATIE : C20/25 (Bc25)
BETON IN PERETI : C25/30 (Bc30)
ARMATURA : OB37, Pc52

Acest plan se va citi impreuna: R/05 Plan cofraj placa peste parter
R/06 Plan cofraj placa peste etaj 1
R/07 Plan cofraj placa peste etaj 2
R/15 Cofraj perete ax 2/A-E
R/16 Cofraj perete ax 3/A-E
R/18 Cofraj perete ax 5/B-E

VERIFICARE	Ing. M. Radu	SEMNTURA	A1, A2	384 / 02.2011		
	NUME			CERINTA	REFERAT NR./ DATA	
PROIECTANT DE SPECIALITATE: S.C.PROCEMA Engineering S.R.L. 1407772/2004			BENEFICIAR: PRIMARIA MUNICIPIULUI BUCURESTI		Proiect: MB 6642 / 2010	
SPECIFICATIE	NUME	SEMNTURA	SCARA 1:50	PROIECTARE LUCRARI DE CONSOLIDARE IMOBIL DE LOCUINTA: DR BOUL M. NAGALANCEANU, NR. 30, SECTOR 5, BUCURESTI	Faza: P.T. + D.E.	
SEF PROIECT	ing. N. Stamate		DATA: 2011		CORP B : Cotraj perete ac C/2-5	Plansa: R/11
PROIECTAT	ing. M. Costache					
DESENAT	ing. G. Barbu					