
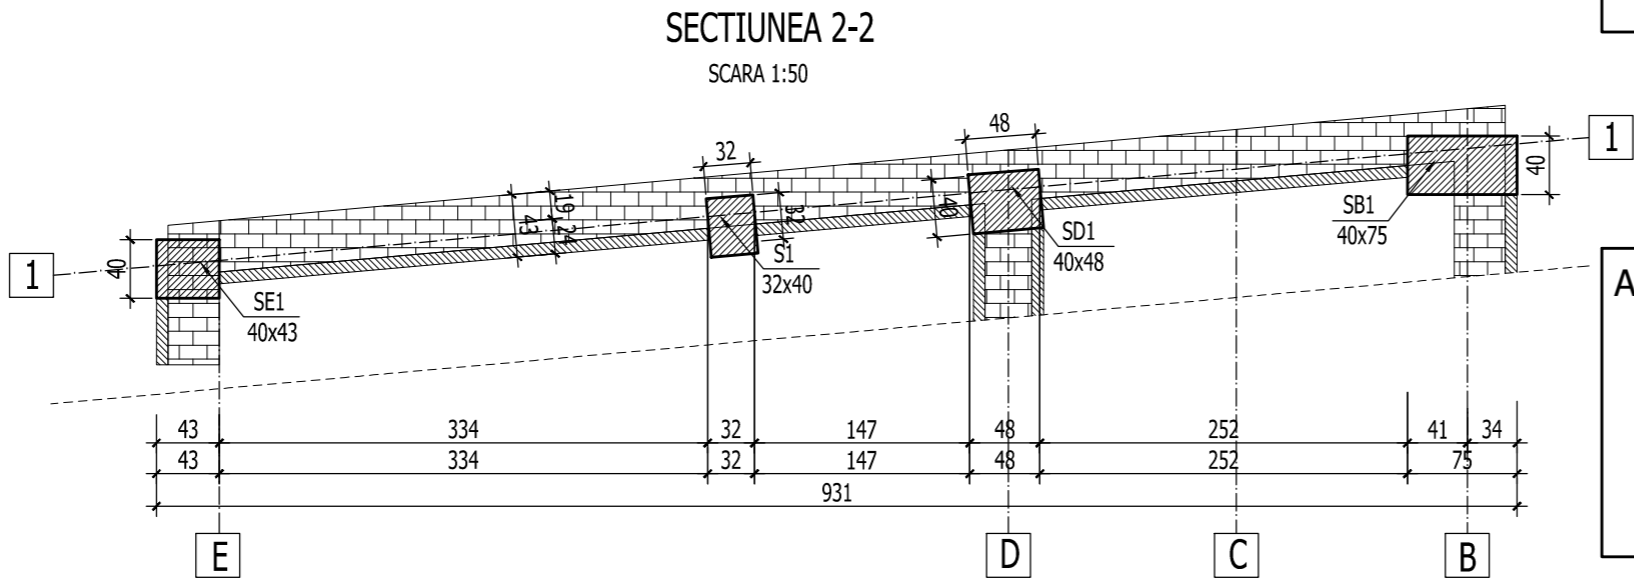
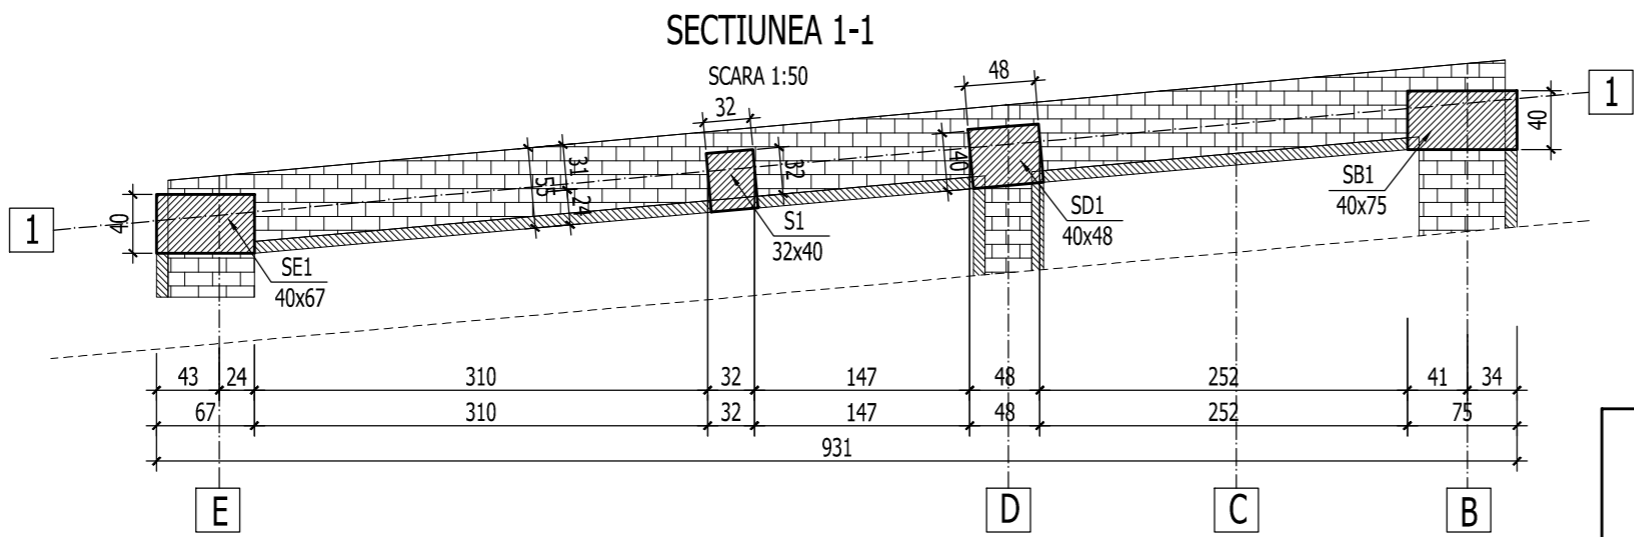
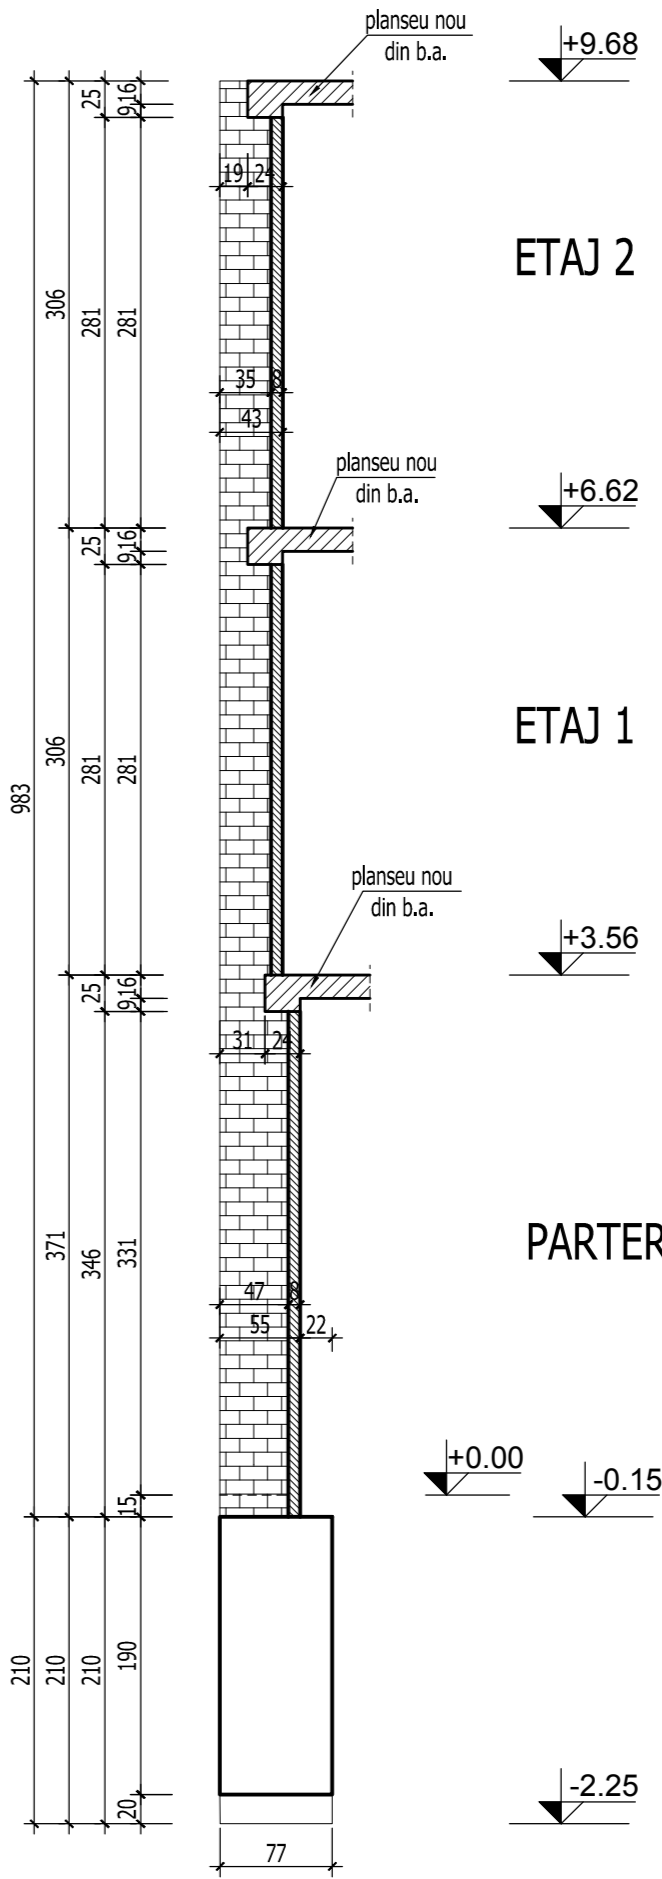
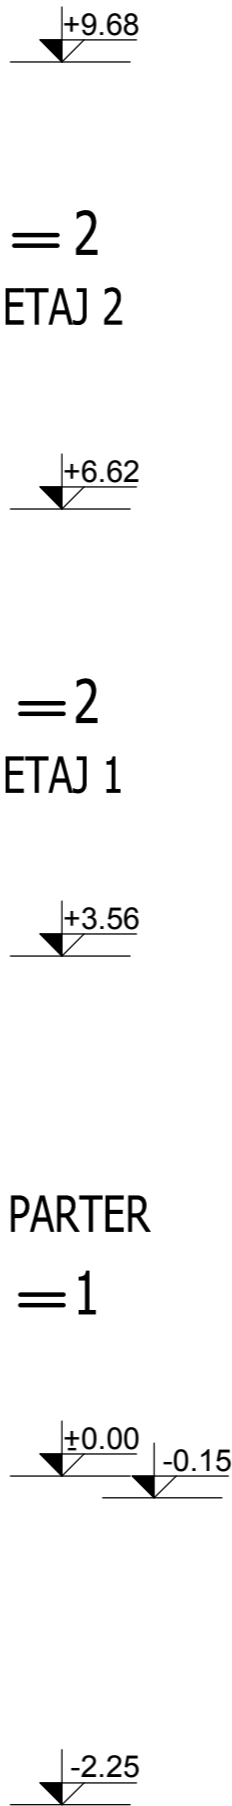


COFRAJ PERETE AX 1/B-E
SCARA 1:50

SECTIUNEA 3-3
SCARA 1:50

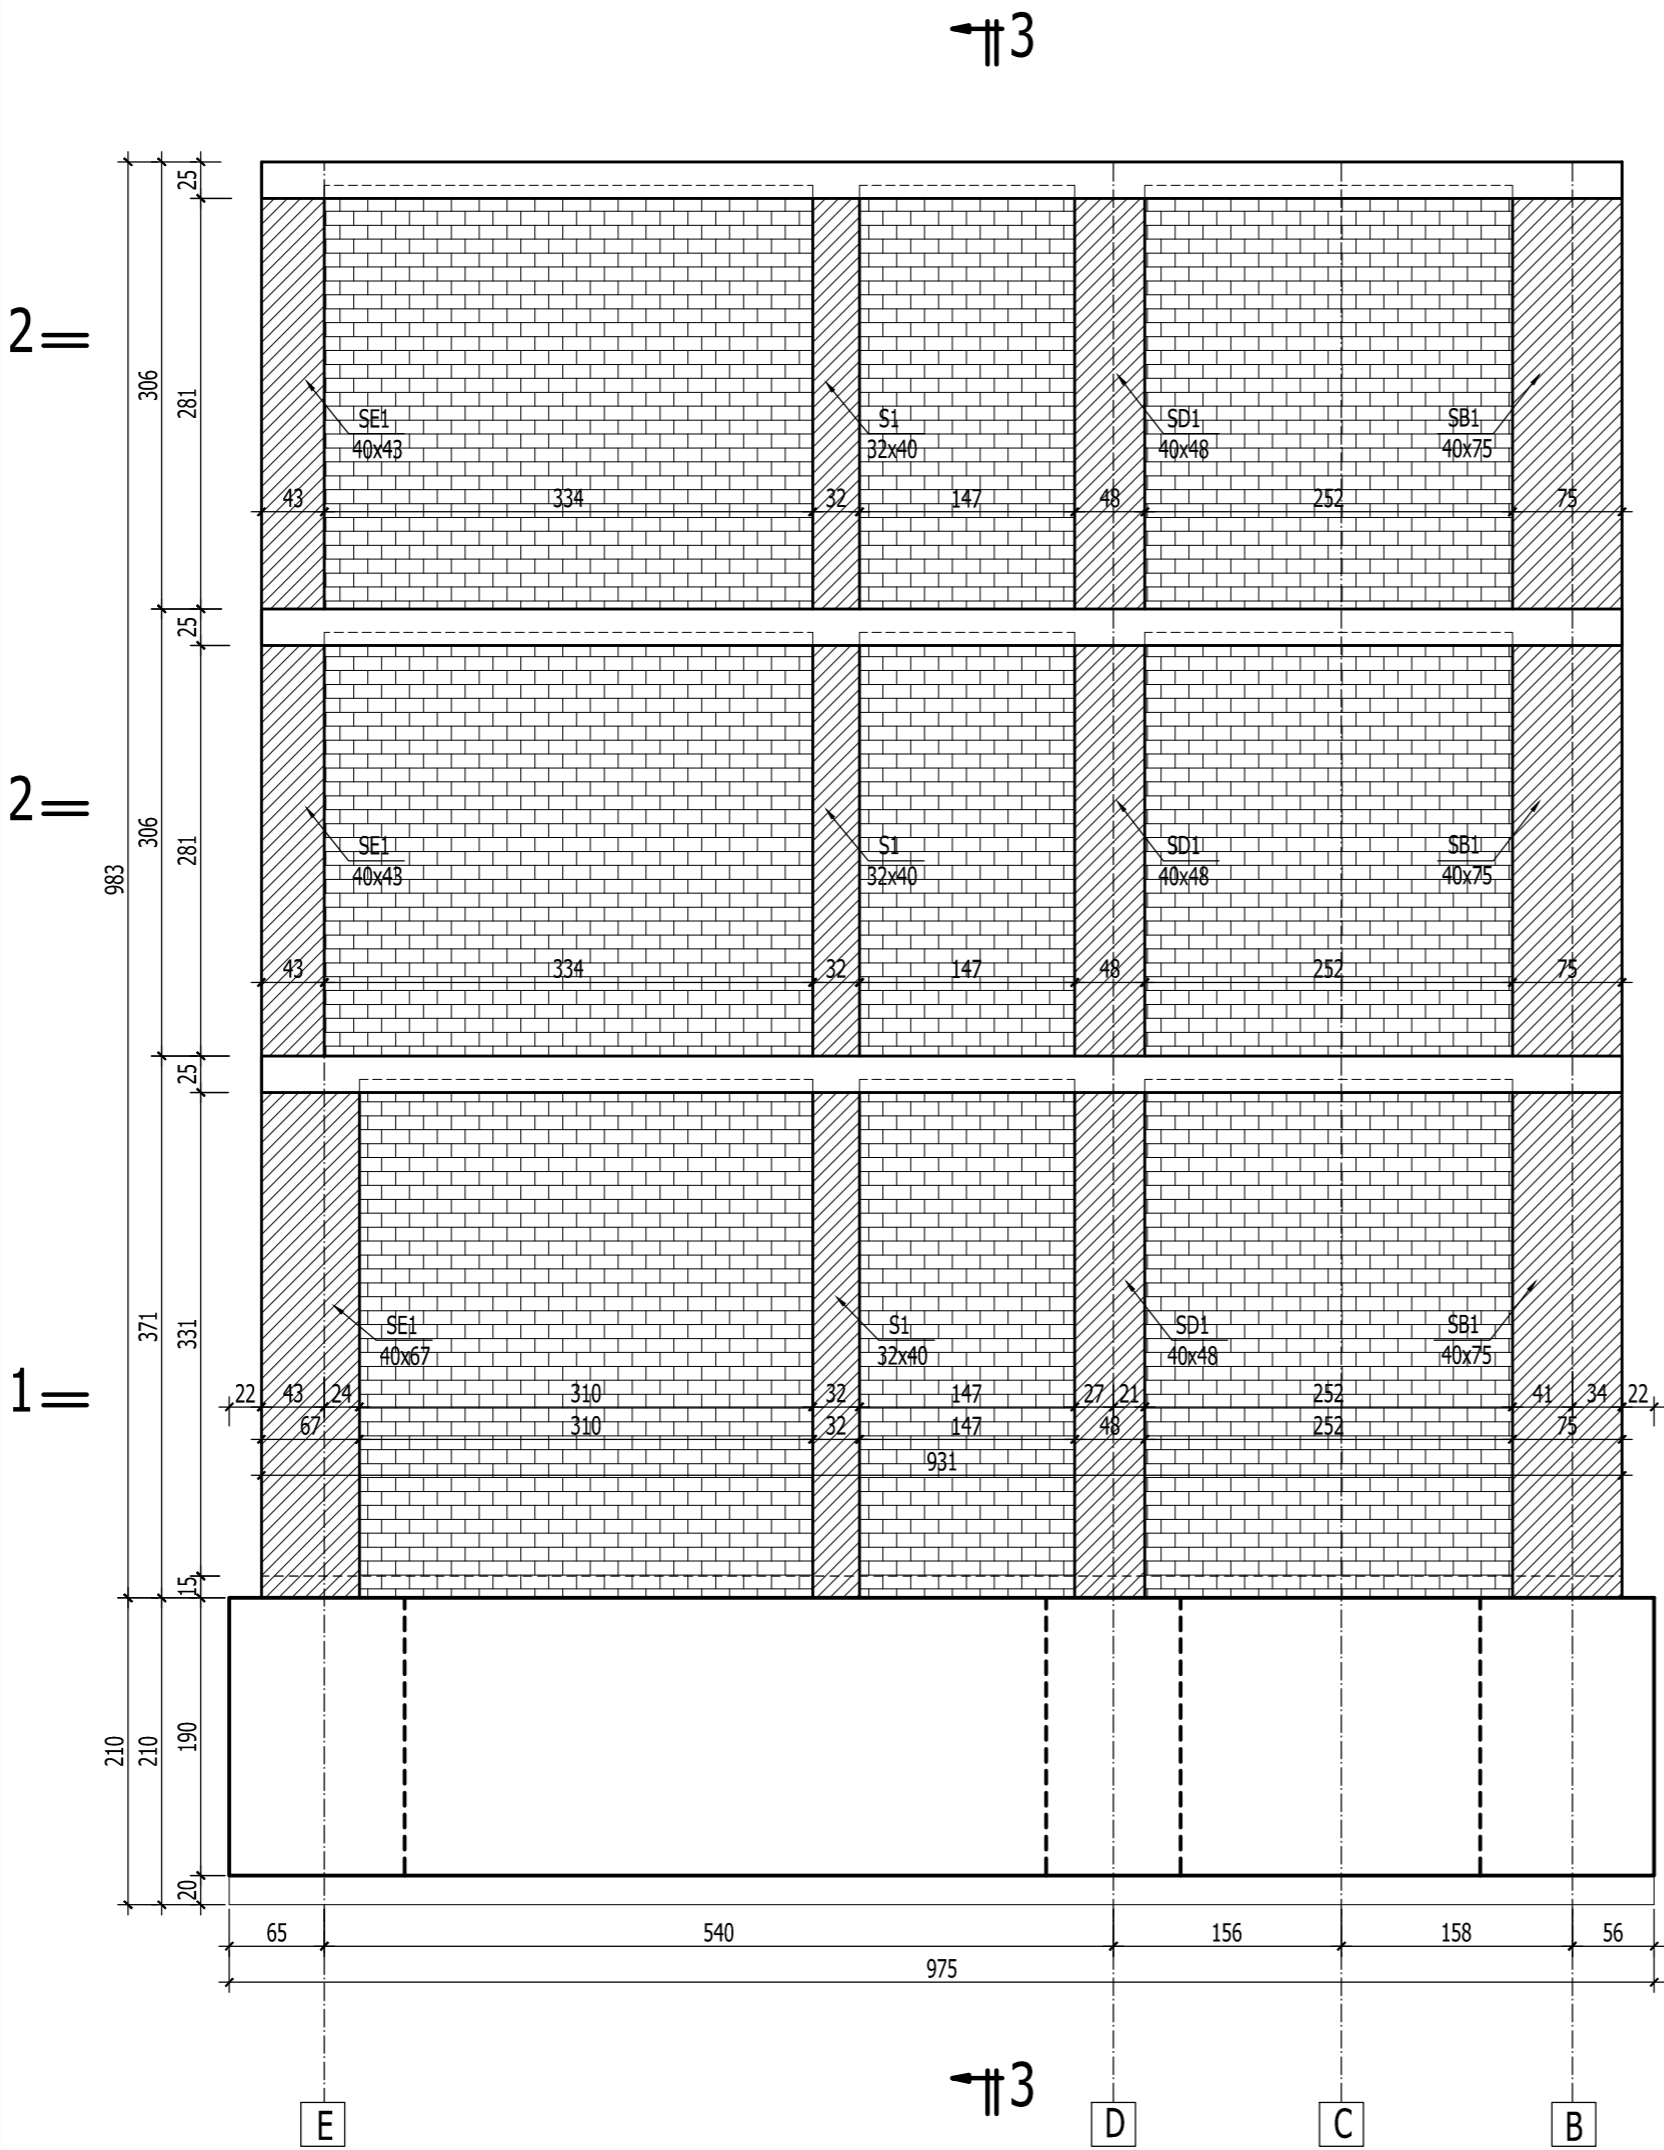

BETON EGALIZARE : C4/5 (Bc5)
BETON ARMAT IN GRINDA DE FUNDATIE : C20/25 (Bc25)
BETON IN PERETI : C25/30 (Bc30)
ARMATURA : OB37, Pc52

Acest plan se va citi impreuna: R/06 Plan cofraj placa peste parter
R/07 Plan cofraj placa peste etaj 1
R/08 Plan cofraj placa peste etaj 2
R/09 Cofraj perete ax E/1-6
R/10 Cofraj perete ax D/1-2
R/13 Cofraj perete ax B/1-6

VERIFICARE	Ing. M. Radu		A1, A2	384 / 02.2011	
	NUME	SEMNATURA	CERINTA	REFERAT NR./ DATA	
PROIECTANT DE SPECIALITATE: S.C.PROCEMA Engineering S.R.L. J40/7772/2004			BENEFICIAR: PRIMARIA MUNICIPIULUI BUCURESTI		Proiect: MB 8642 / 2010
SPECIFICATIE	NUME	SEMNATURA	SCARA 1:50	PROIECTARE LUCRARI DE CONSOLIDARE IMOBIL DE LOCUINTE DIN Bdul. M. KOGALNICEANU, NR. 30, SECTOR 5, BUCURESTI	
SEF PROIECT	ing. N. Stamate			Faza: P.T. + D.E.	
PROIECTAT	ing. M. Costache			Plansa:	
DESENAT	ing. G. Barbu			R/15	
			CORP B : Cofraj perete ax 1/B-E		