

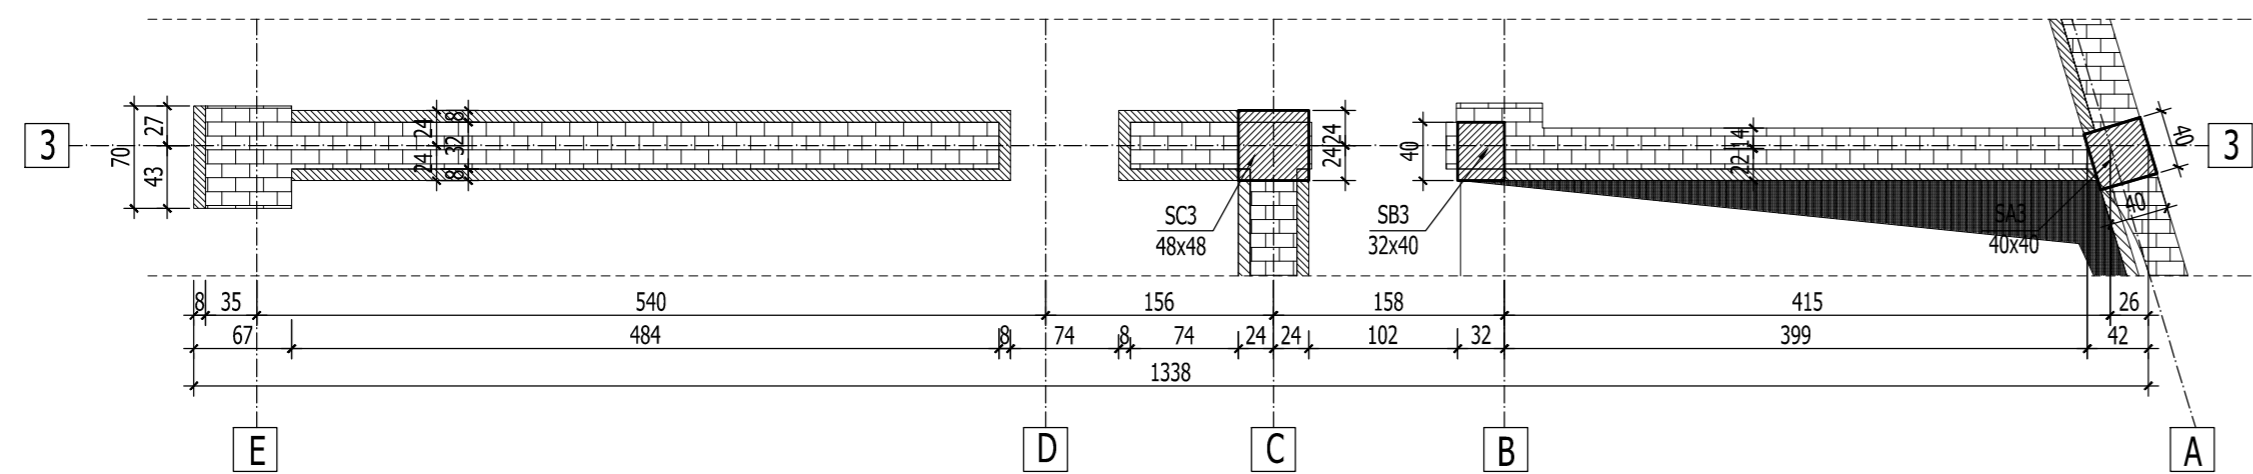
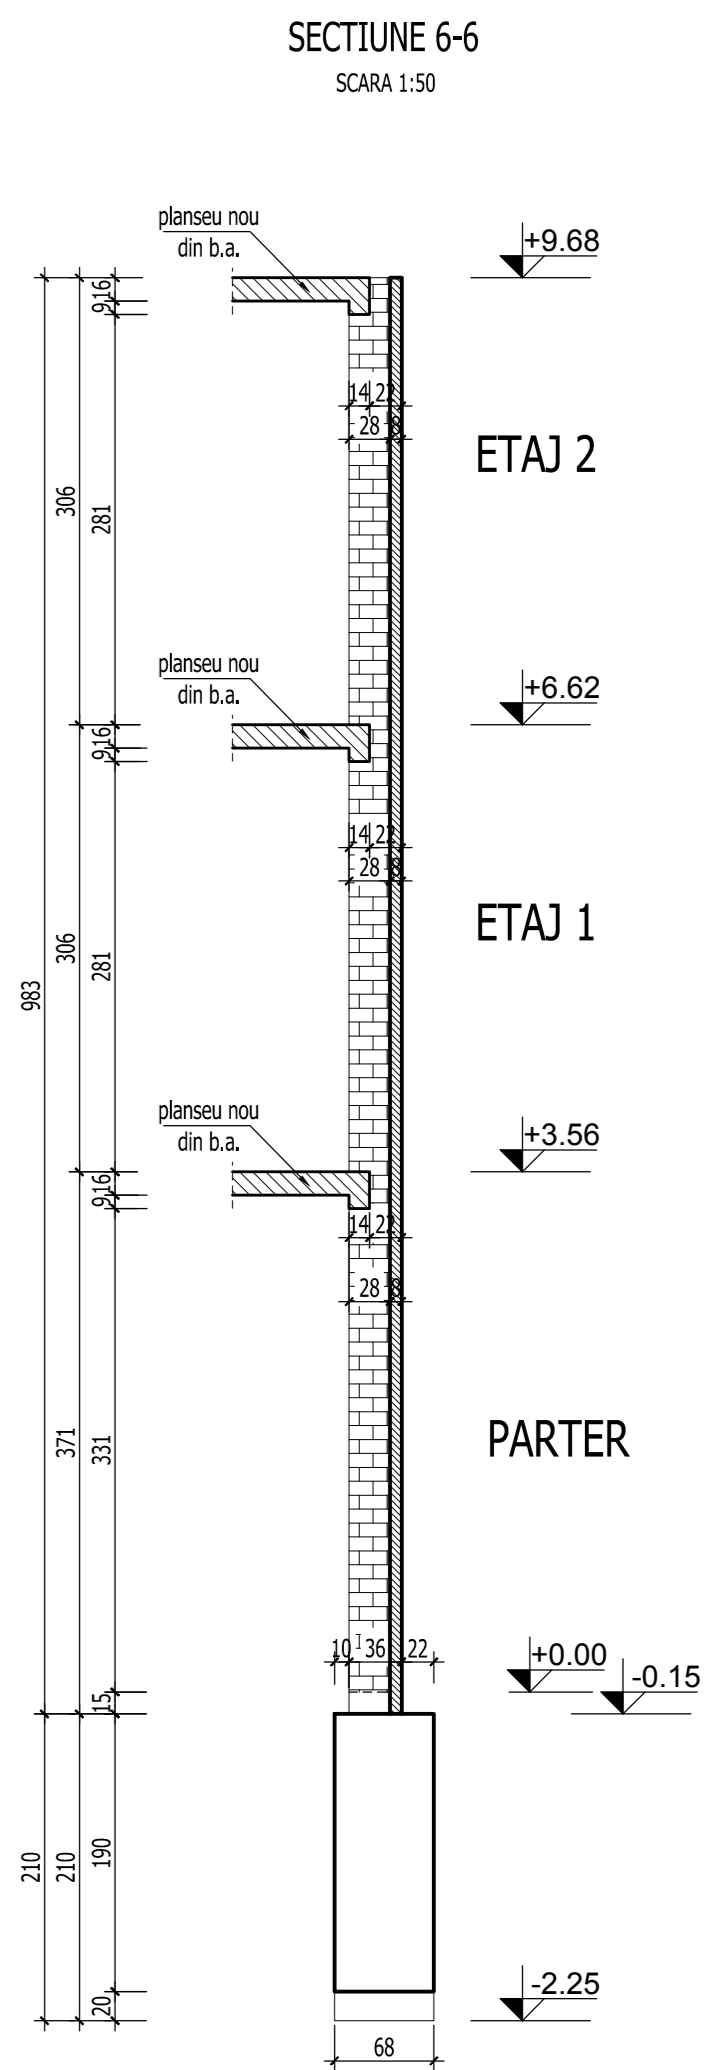
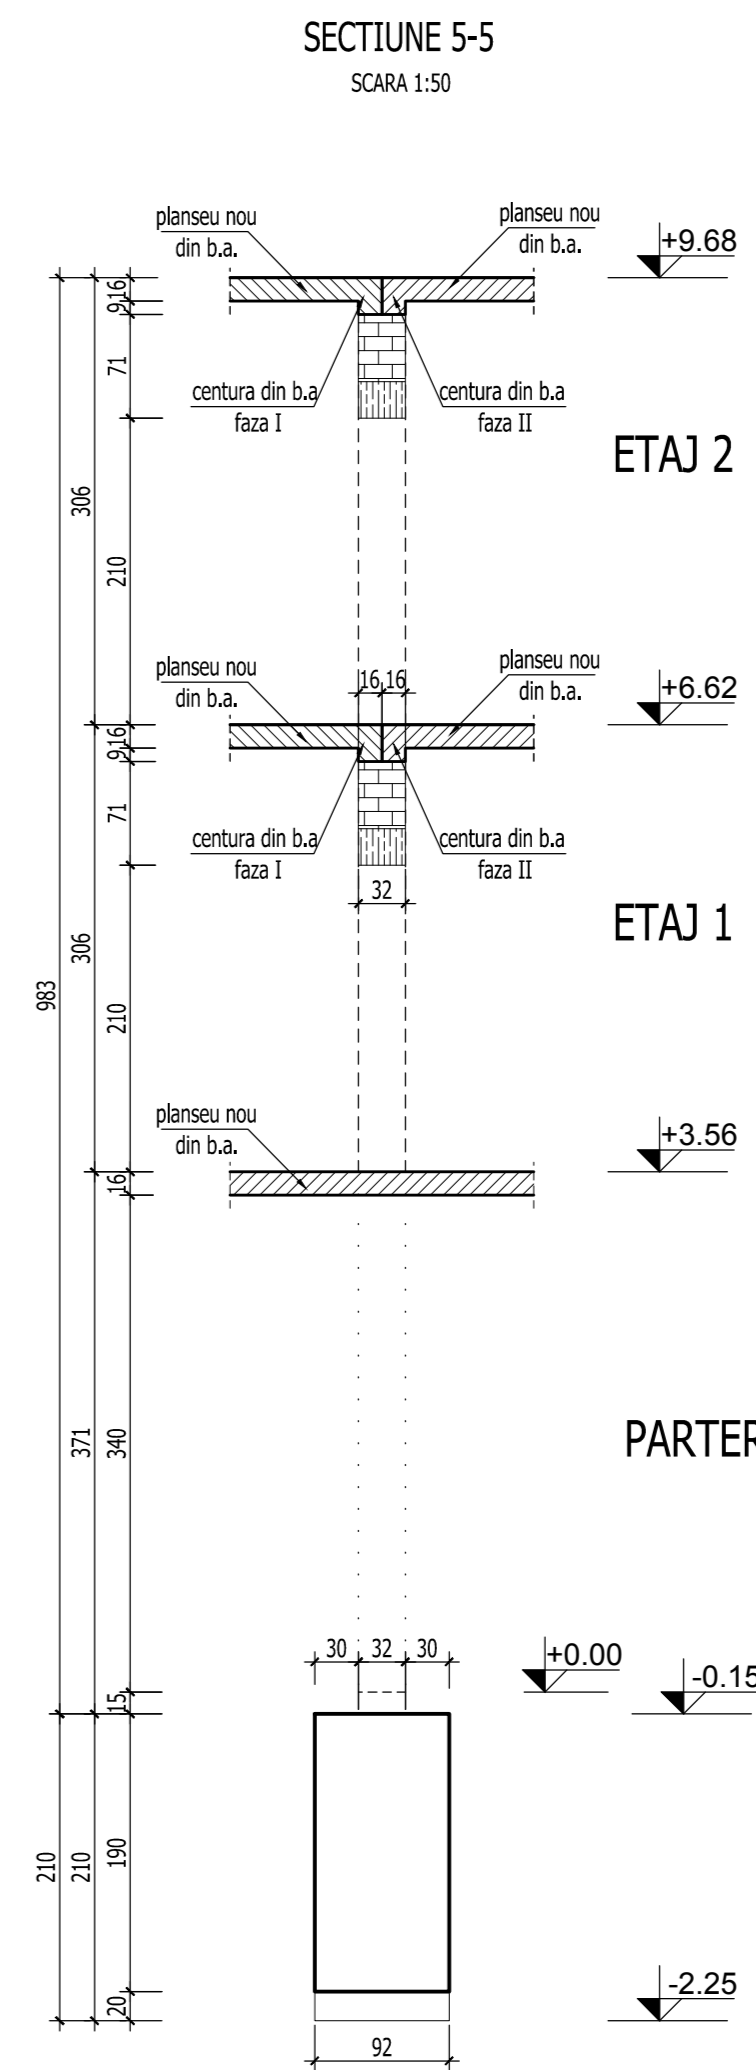
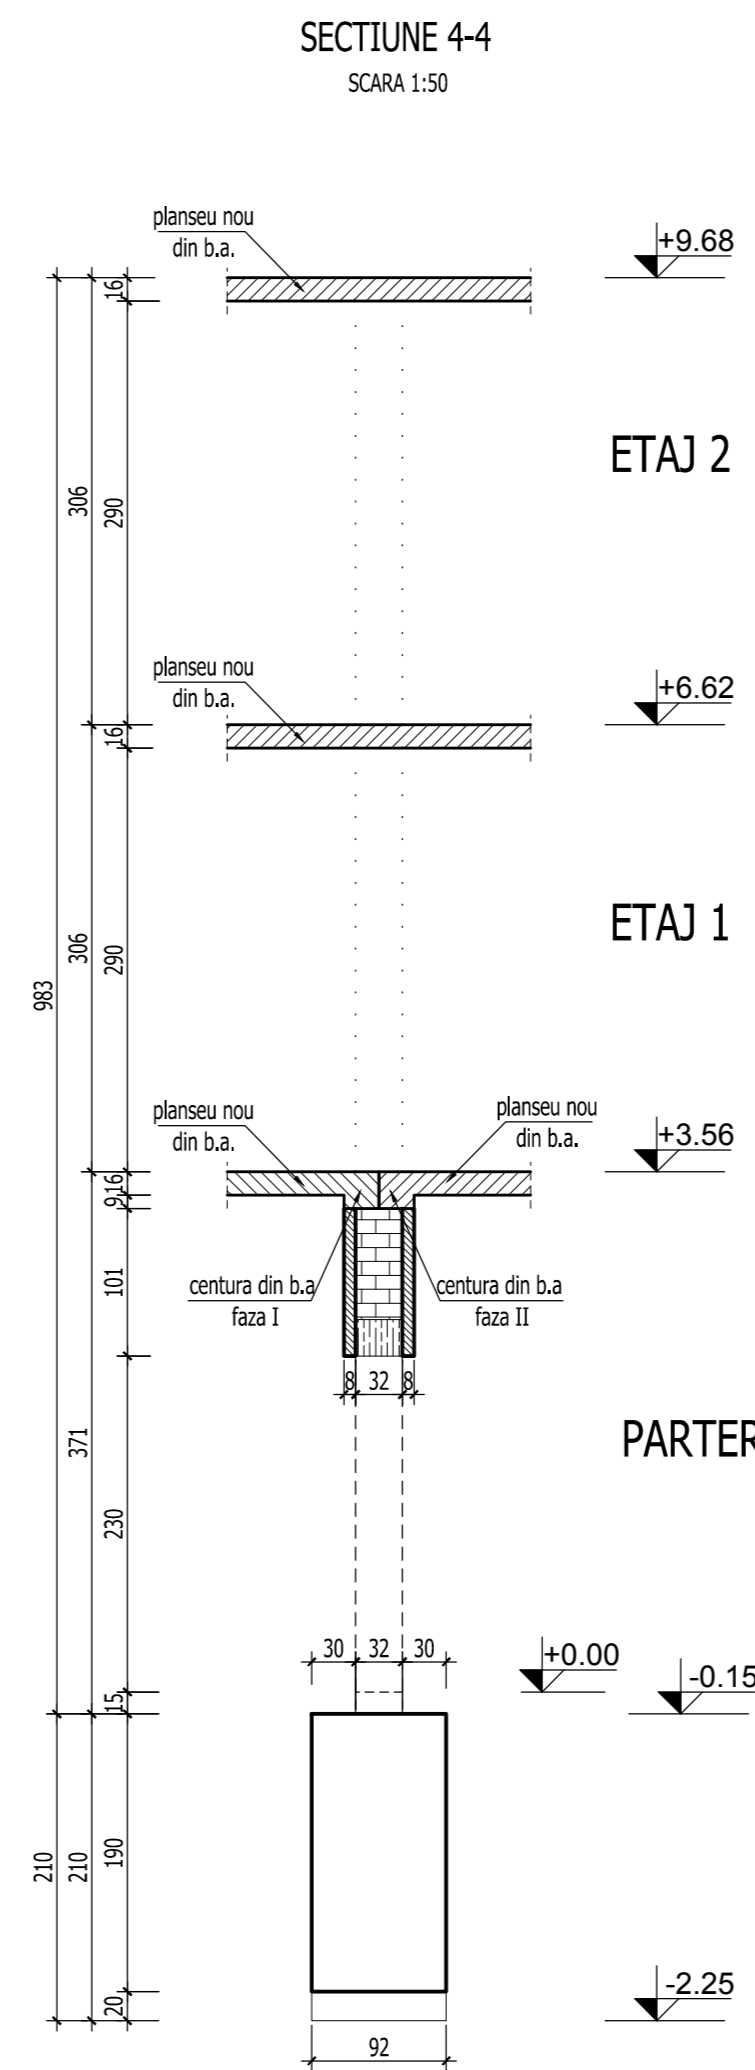


SECTIUNEA 1-1
SCARA 1:50

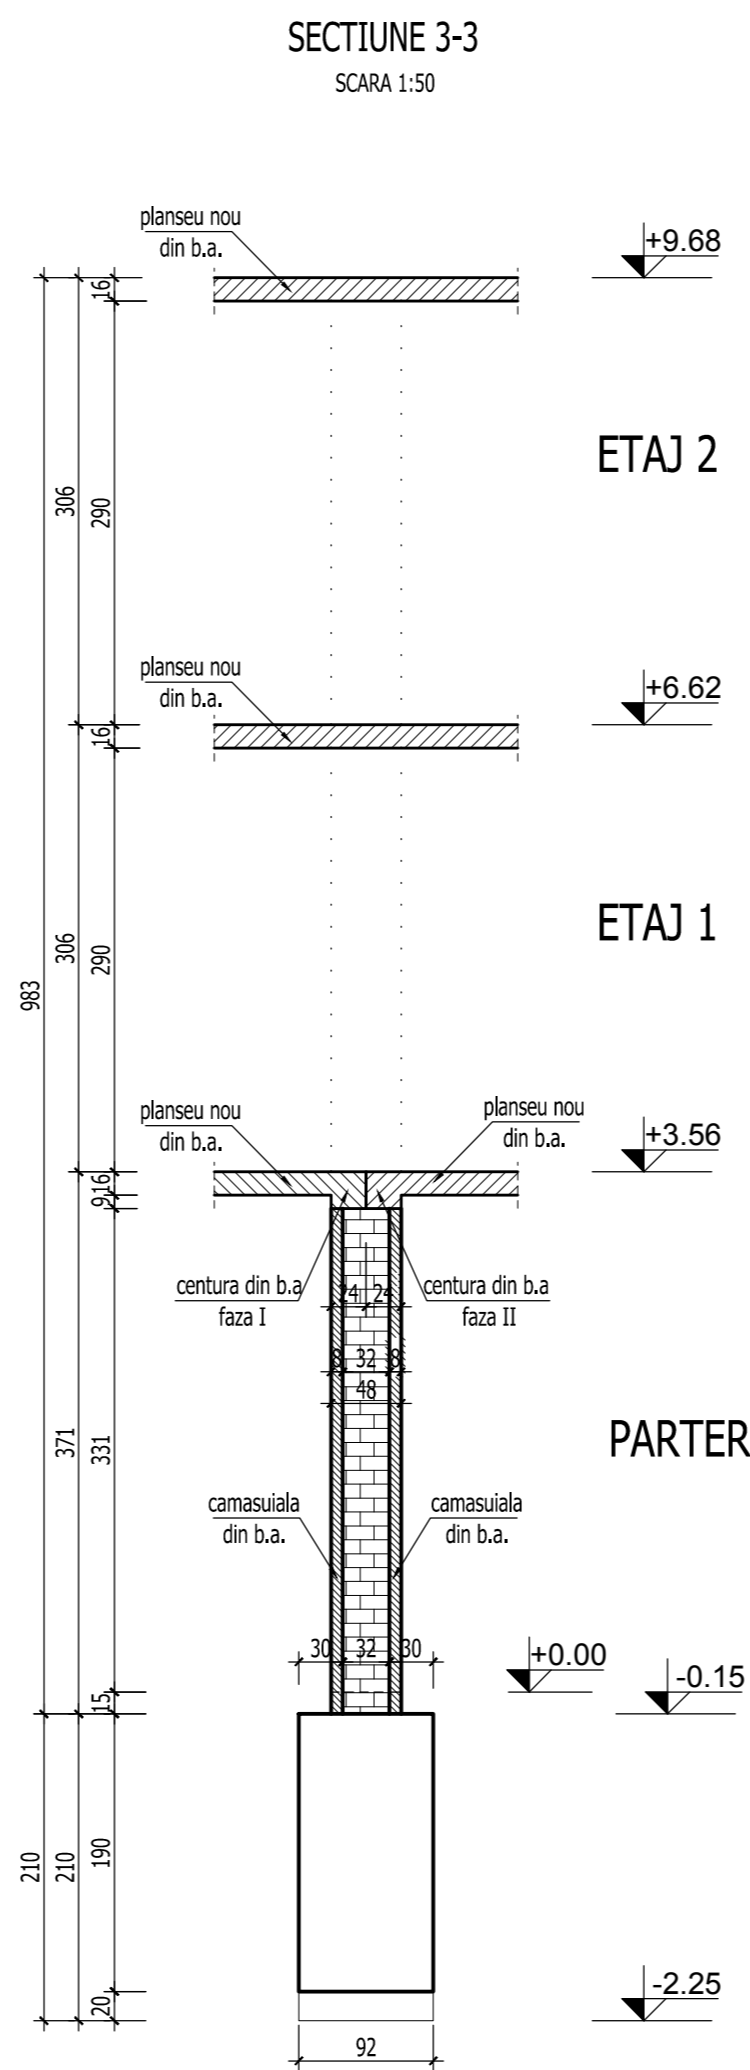

SECTIUNEA 2-2
SCARA 1:50

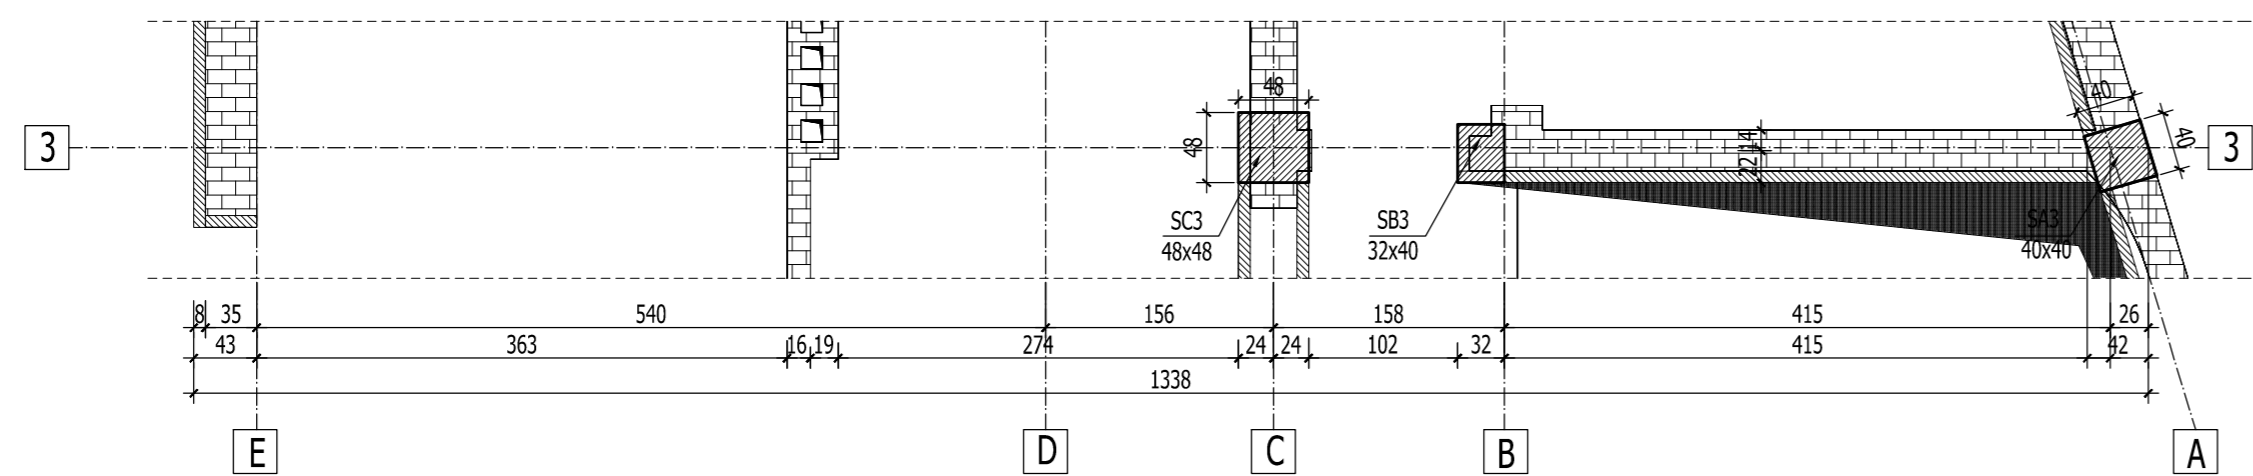

BETON EGALIZARE : C4/5 (Bc5)
BETON ARMAT IN GRINDA DE FUNDATIE : C20/25 (Bc25)
BETON IN PERETI : C25/30 (Bc30)
ARMATURA : OB37, Pc52

Acest plan se va citi impreuna: R/06 Plan cofraj placa peste parter
R/07 Plan cofraj placa peste etaj 1
R/08 Plan cofraj placa peste etaj 2
R/09 Cofraj perete ax E/1-6
R/12 Cofraj perete ax C/2-5
R/13 Cofraj perete ax B/1-6
R/14 Cofraj perete ax A/2-5

VERIFICARE	Ing. M. Radu		A1, A2	384 / 02.2011	
	NUME	SEMNATURA	CERINTA	REFERAT NR./ DATA	
PROIECTANT DE SPECIALITATE: S.C.PROCEMA Engineering S.R.L. <small>340/7773/2004</small>			BENEFICIAR: PRIMARIA MUNICIPIULUI BUCURESTI		Proiect: MB 8642 / 201
SPECIFICATIE	NUME	SEMNATURA	SCARA 1:50	Faza:	
SEF PROIECT	ing. N. Stamate		DATA: 2011	P.T. + D.E.	
PROIECTAT	ing. M. Costache			Plansa:	
DESENAT	ing. G. Barbu			R/17	
			CORP B : Cofraj perete ax 3/A-E		