


BETON EGALIZARE : C4/5 (Bc5) BETON ARMAT IN GRINDA DE FUNDATIE : C20/25 (Bc25) BETON IN PERETI : C25/30 (Bc30)
--

Acest plan se va citi impreuna cu R/01 - Plan cofraj fundatii

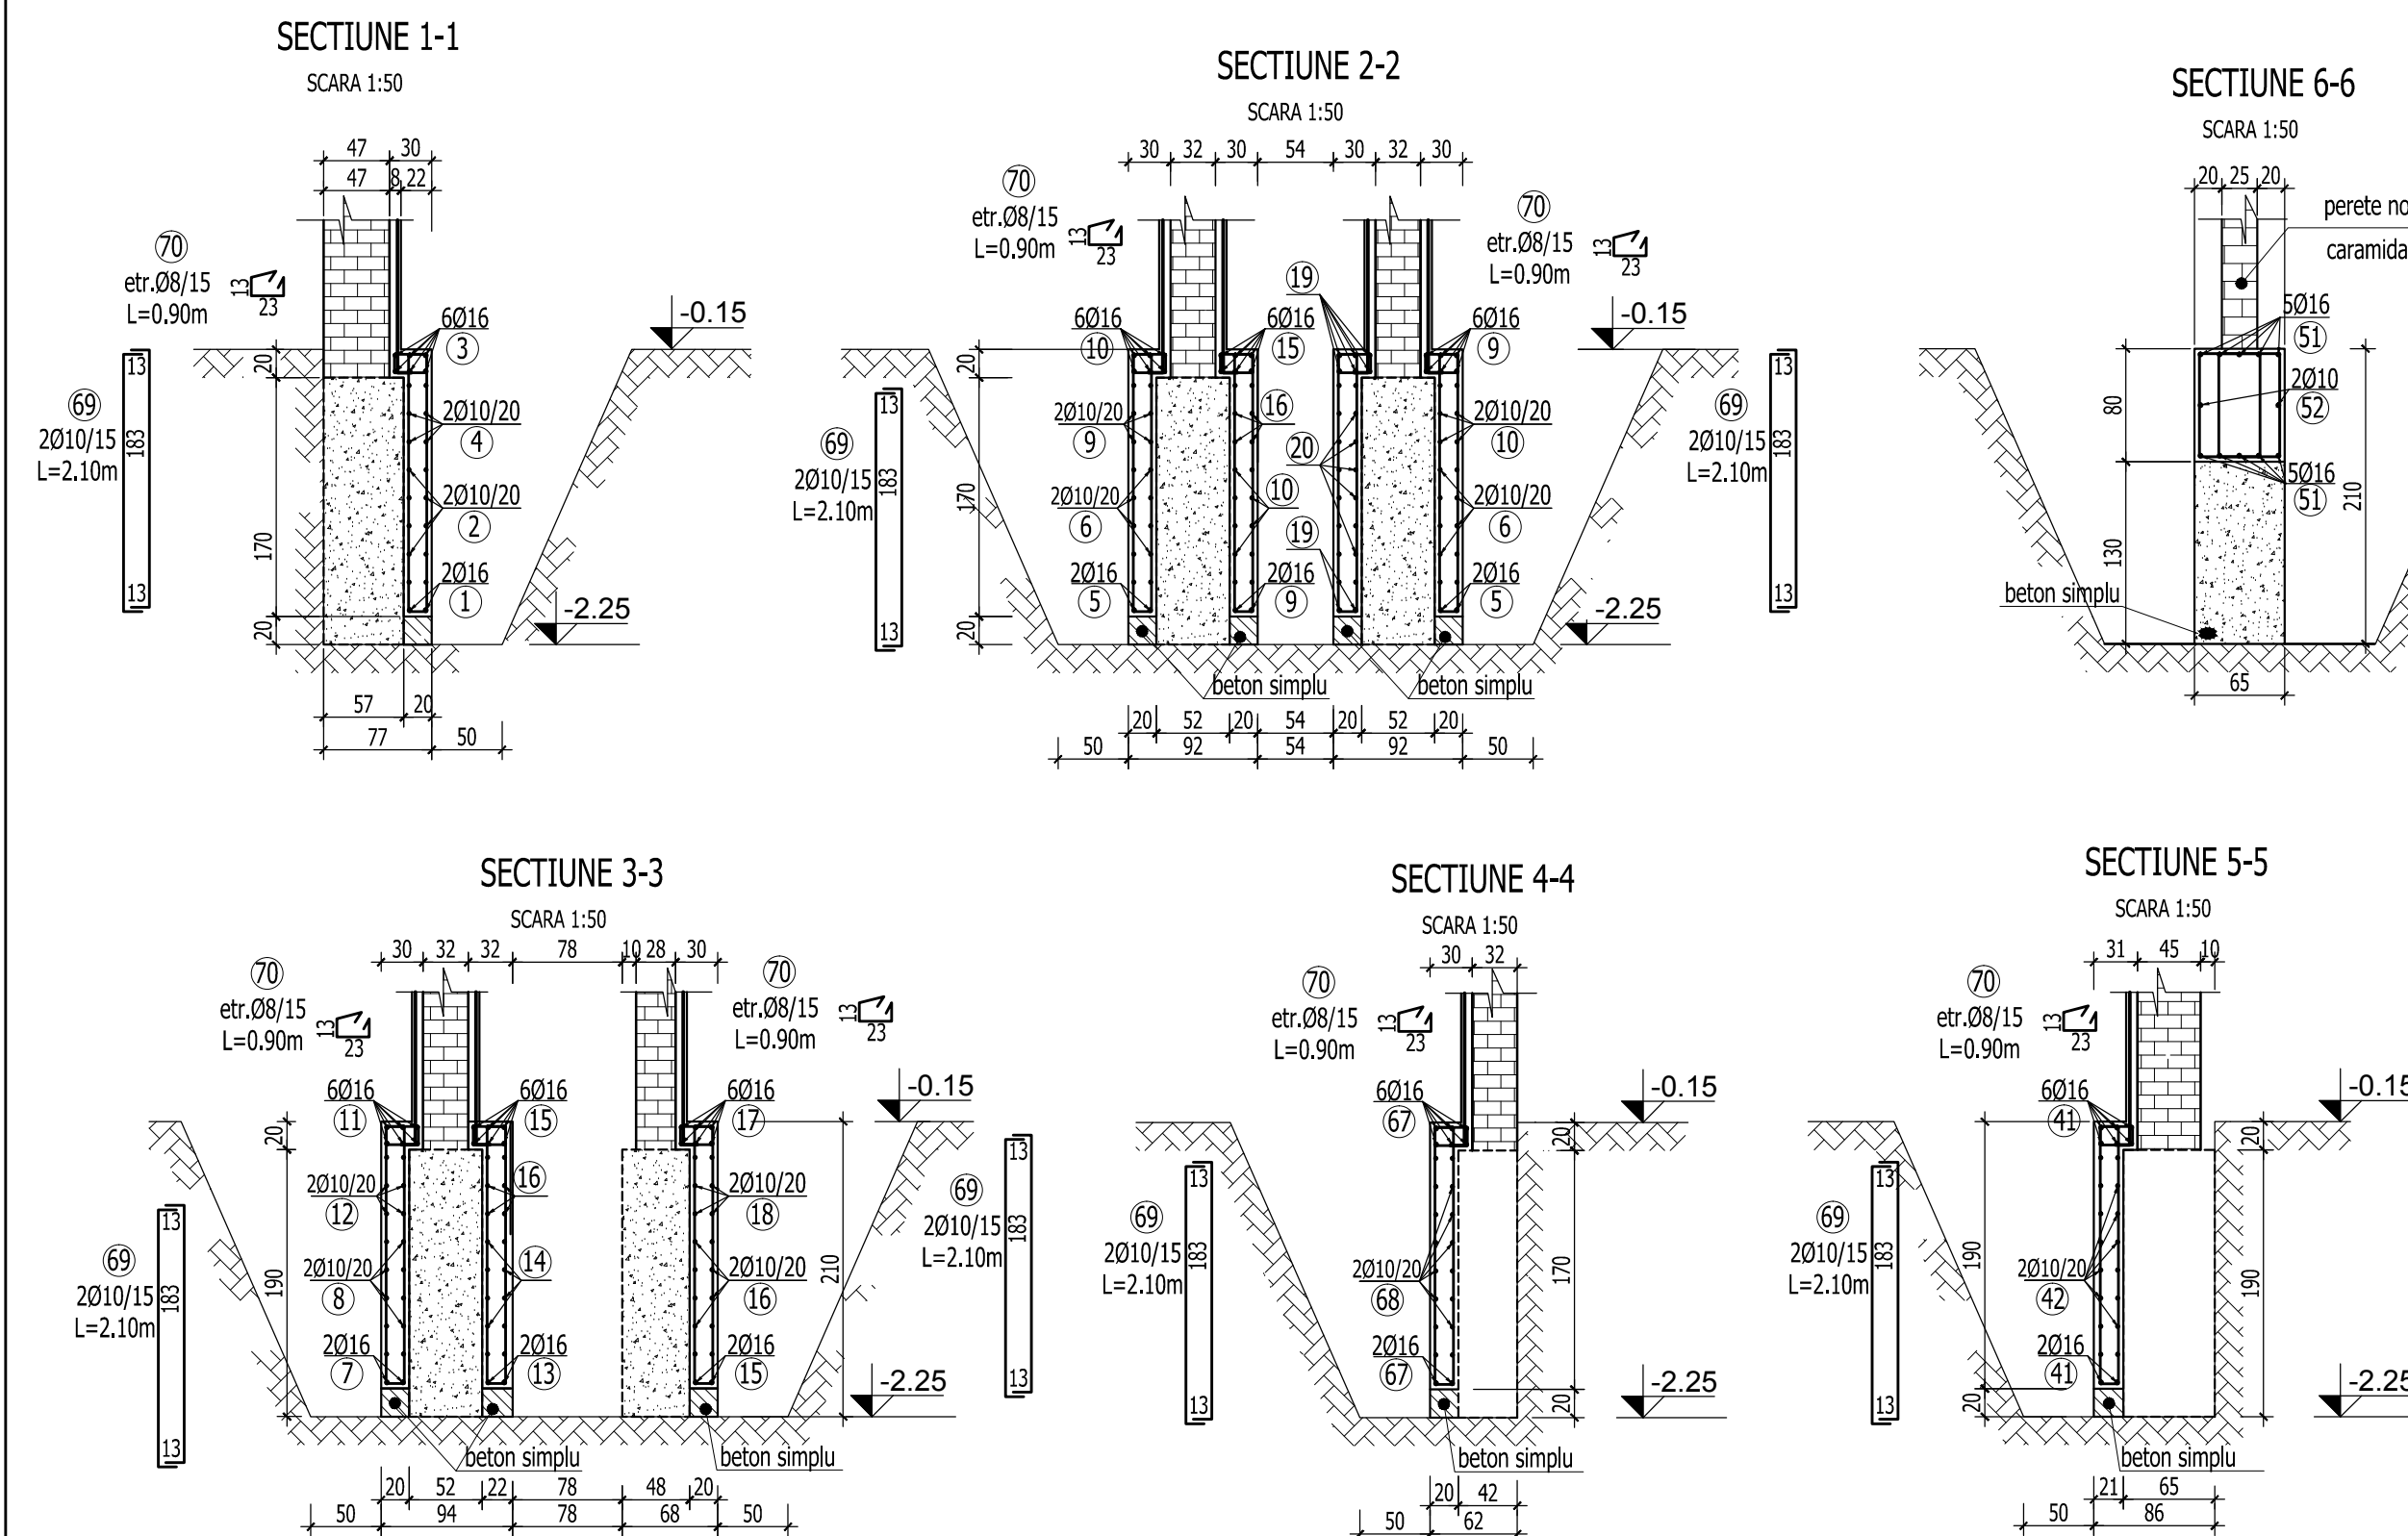

VERIFICARE	Ing. M. Radu	SEMNATURA		A1, A2	384 / 02.2011	Proiect: MB 8642 / 2010
	NUME			CERINTA	REFERAT NR./ DATA	
<b>PROIECTANT DE SPECIALITATE:</b> <b>S.C. PROCEMA Engineering S.R.L.</b> <small>1697772/2004</small>				<b>BENEFICIAR:</b> <b>PRIMARIA MUNICIPIULUI BUCURESTI</b>		
<b>SPECIFICATIE</b>  <b>SEF PROIECT</b>  <b>PROIECTANT</b>  <b>DESENAT</b>	<b>NUME</b>  Ing. N. Stamato Ing. M. Costache Ing. A. Pruna	<b>SEMNATURA</b>        	<b>SCARA 1:50</b>      <b>DATA: 2011</b>	<b>PROIECTARE LUCRARI DE CONSOLIDARE IMOBIL DE LOCUINTE DR PASI M. KOZLUMKANLI NR. 50, SECTOR 5, BUCURESTI</b>  <b>CORP 2 : Plan armare fundatii si sectiuni</b>		<b>Faza:</b> P.T. + D.E.  <b>Plansa:</b> R/22