


SCHEMA TABLOU PENTRU SPATII COMERCIALE

TESPATIU COMERCIAL 1,2,3 - TESP C1, TESP C2, TESP C3

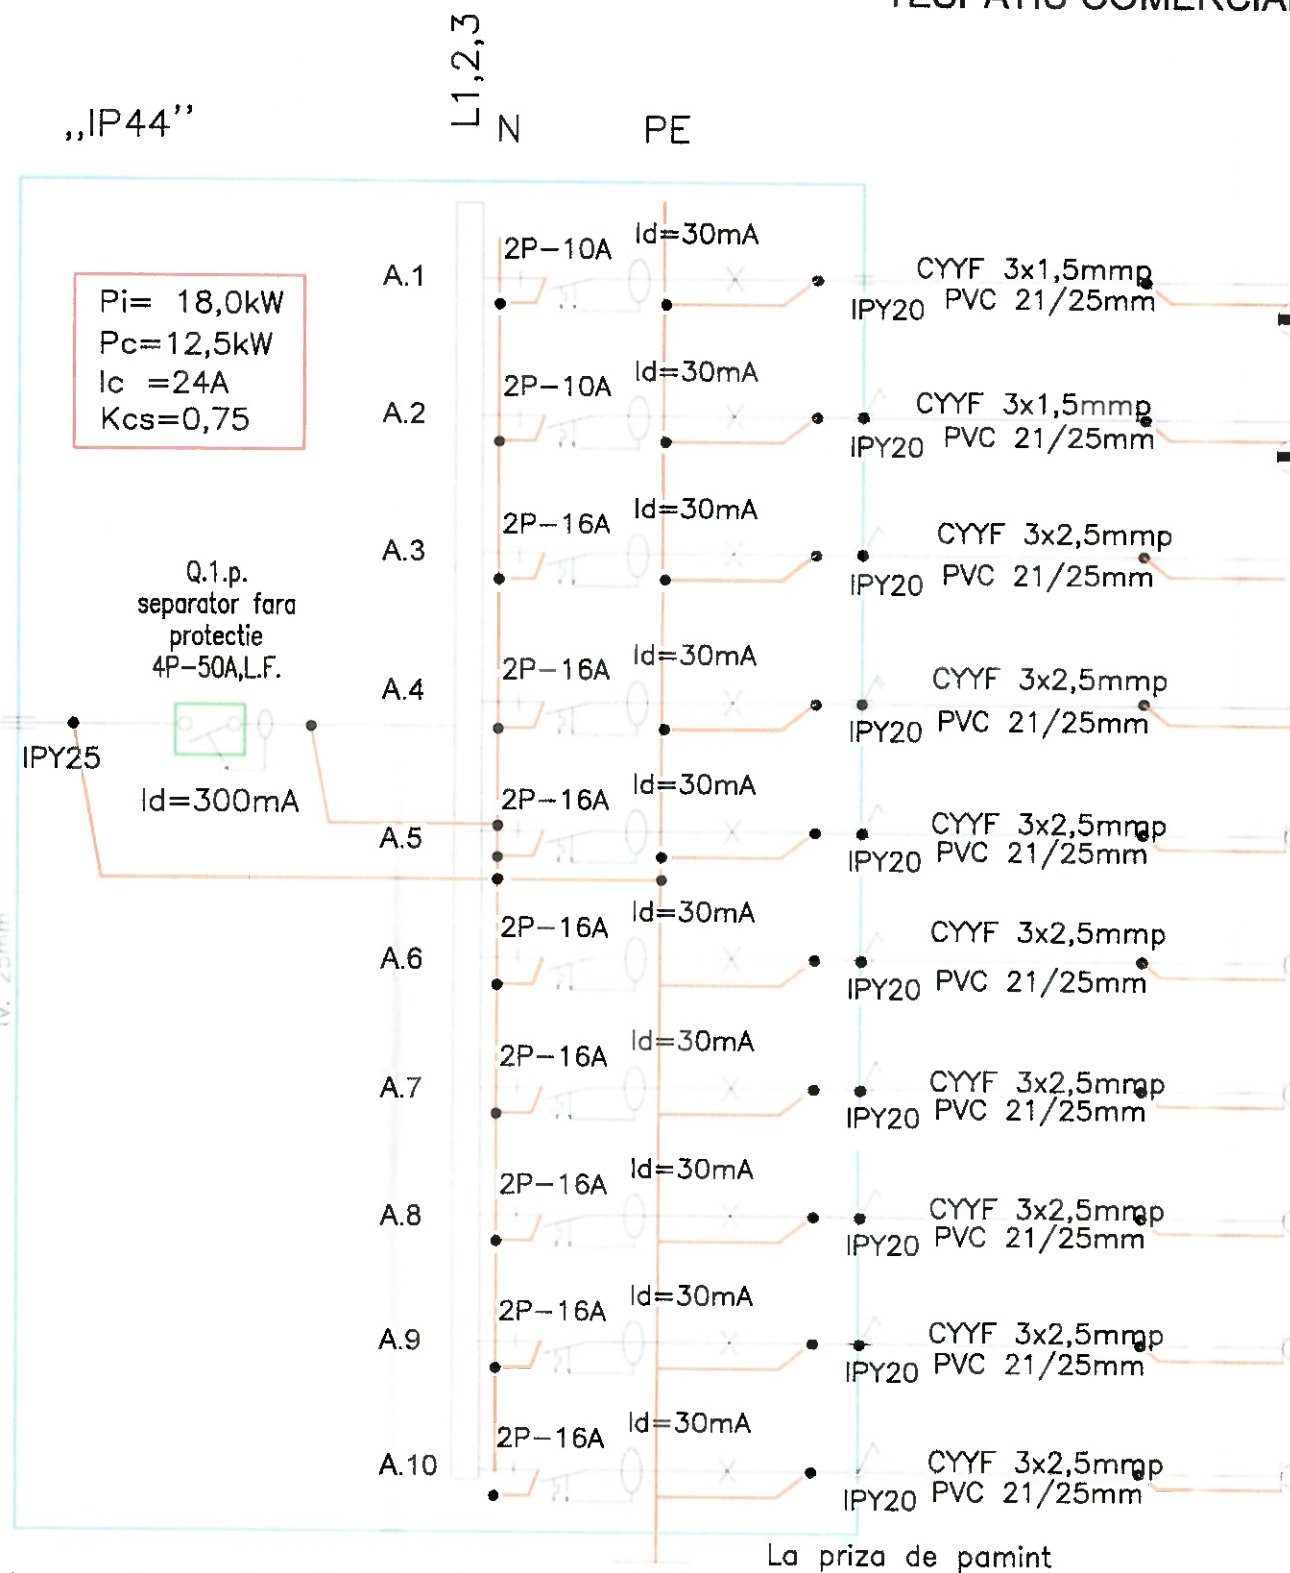

DENUMIRE CONSUMATORI	Pi kW	Pc kW	L1 kW	L1 kW	L3 kW	Ic A
Iluminat general	1,0	0,5	0,5			2,7
Iluminat sig. evacuare luminoblocuri cu acumulatori	1,0	0,5	0,5			2,7
Circuit prize	2,0	1,0	1,0			5,4
Circuit prize	2,0	1,0			1,0	5,4
Circuit prize-UE-clima	2,0	1,0			1,0	5,4
Circuit prize- Boiler	2,0	2,0	2,0			9,0
Circuit prize-Convectoare	2,0	2,0		2,0		9,0
Circuit prize-Convectoare	2,0	2,0		2,0		9,0
Circuit prize-Convectoare	2,0	0,5			0,5	5,4
Circuit prize-Convectoare (Rezerva la anumite spatii)	2,0	2,0			2,0	9,0
Total TE SPATIU COMERCIAL	18,0	12,5	4,0	4,0	4,5	24

LEGENDA

- 2P-16A -Miniintrerupator automat, 2 poli, 16A
- 2P-16A Id=30mA -Idem, cu protectie diferentiala
- 4P-25A, L.F. -Separator tetrapolar fara protectie, 25A, legare fata
- • -cheie de comanda 2P/4P montata pe panoul frontal tablou

NOTA
SCHEMA MONOFILARA A TABLOULUI ELECTRIC SE VA
DEFINITIVA DUPA PROCURAREA ECHIPAMENTULUI.

PROIECTANT dd Compania Municipala DEZVOLTARE DURABILA BUCURESTI	BENEFICIAR MUNICIPIUL BUCURESTI PRIN AMCCRS	DENUMIRE PROIECT	LUCRARI DE REABILITARE, CONSOLIDARE, REFUNCTIONALIZARE, IMPREJMUIRE, ORGANIZARE DE SANTIER LA IMOBIL DE LOCUINTE SI FUNCTIUNI CONEXE DIN CALEA MOSILOR Nr. 92, SECTOR 3		
		ADRESA	CALEA MOSILOR NR. 92, SECTOR 3		
COLECTIV DE ELABORARE	NUME	SEMNATURA	Nr.proiect 104	Specialitatea: INSTALATII ELECTRICE	Scara
SEF PROIECT SPECIALITATE	ARH. ANDREEA BARBULESCU		Faza D.A.L.I.	Titlu plansa:	Nr. plansa E-03
PROIECTAT	ING. DANIELA LAZAR		Data 2019	SCHEMA TABLOU ELECTRIC SPATIU COMERCIAL TE SPATIU COMERCIAL 1,2,3	
DESENAT	ING. DANIELA LAZAR				
VERIFICAT	ING. COSTIN DRAGOMIR				

