


SCHEMA TABLOU PENTRU SPATII COMERCIALE
TESPATIU COMERCIAL 4 - TESP C4

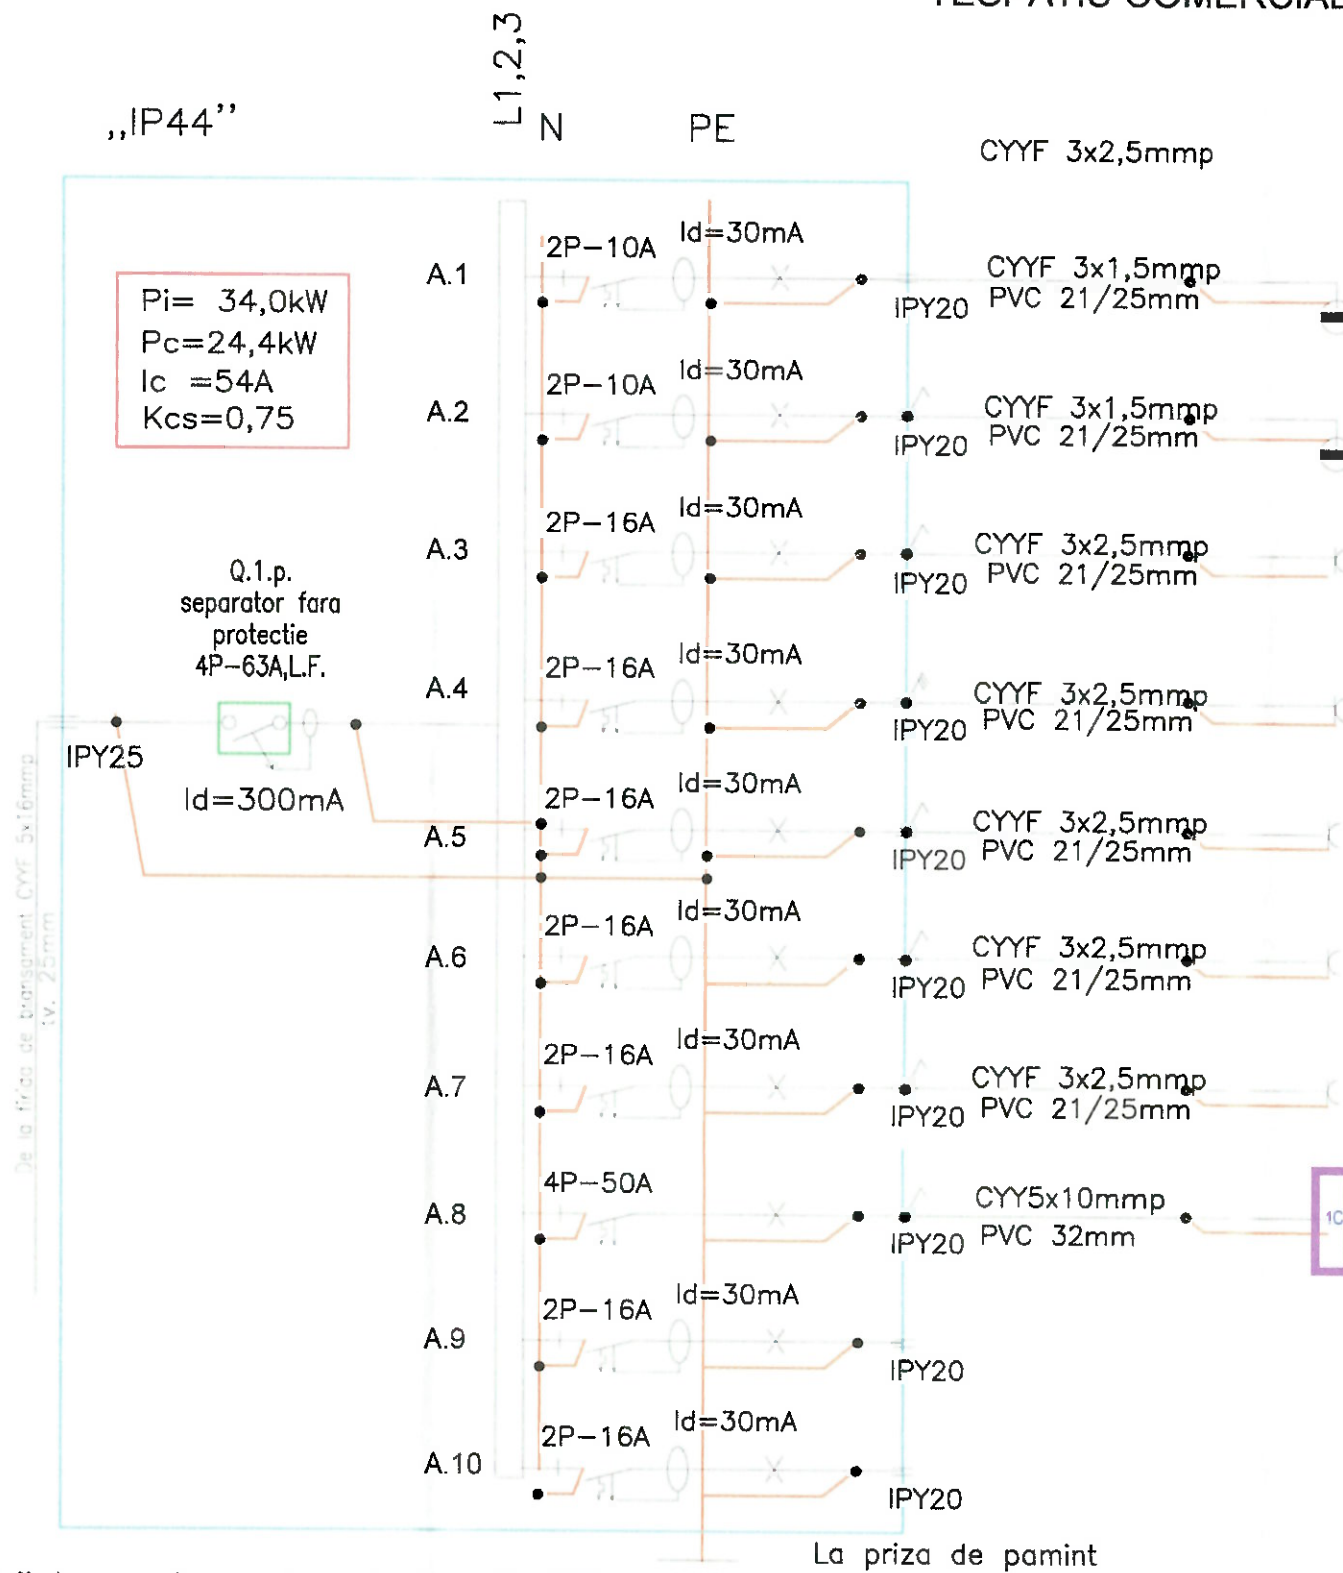

DENUMIRE CONSUMATORI	Pi kW	Pc kW	L1 kW	L1 kW	L3 kW	Ic A
Iluminat general	1,0	0,5		0,5		2,7
Iluminat sig. evacuare luminoblocuri cu acumulatori	1,0	0,5		0,5		2,7
Circuit prize	2,0	1,0	1,0			5,4
Circuit prize	2,0	1,0			1,0	5,4
Circuit prize--UE-clima	2,0	1,0			1,0	5,4
Circuit prize -- aparate diferite	2,0	2,0	2,0			9,0
Circuit prize--Convectoare	2,0	2,0		2,0		9,0
Circuit TEEtaj	22,4	16,4	5,4	5,0	6,0	42,0
Rezerva						
Rezerva						
Total TE SPATIU COMERCIAL	34,0	24,4	8,4	8,0	8,0	47

LEGENDA

2P-16A

—Miniintrerupator automat, 2 poli, 16A

2P-16A Id=30mA

- Idem, cu protectie diferentiala




4P-25A, L.F.

-Separator tetrapolar fara protectie, 25A, legare fata

-cheie de comanda 2P/4P montata pe panoul frontal tablou

NOTA

SCHEMA MONOFILARA A TABLOULUI ELECTRIC SE VA
DEFINITIVA Dupa PROCURAREA ECHIPAMENTULUI.

PROIECTANT	 Compania Municipală DEZVOLTARE DURABILĂ BUCUREȘTI		 MUNICIPIUL BUCUREȘTI PRIN AMCCRS	DENUMIRE PROIECT		LUCRARI DE REABILITARE, CONSOLIDARE, REFUNCTIONALIZARE, IMPREJMUIRE, ORGANIZARE DE SANTIER LA IMOBIL DE LOCUINTE SI FUNCTIUNI CONEXE DIN CALEA MOSILOR Nr. 92, SECTOR 3	
	<small>Schimb Andrei Demetrescu nr 2, Sector 18, sector 1, București Hrsg. Com. 442/1994-15.06.2017 / Cat. unic RD 3276/2001</small>			ADRESA		CALEA MOSILOR NR. 92, SECTOR 3	
	COLECTIV DE ELABORARE	NUME		SEMNATURA	Nr.proiect 104	Specialitatea: INSTALATII ELECTRICE	Scara - Nr. plansa E-04
	SEF PROIECT SPECIALITATE	ARH. ANDREEA BARBULESCU					
	PROIECTAT	ING. DANIELA LAZAR					
DESENAT	ING. DANIELA LAZAR						
VERIFICAT	ING. COSTIN DRAGOMIR	Data 2019	SCHEMA TABLOU ELECTRIC SPATIU COMERCIAL TE SPAIU COMERCIAL 4 - Atelier				

