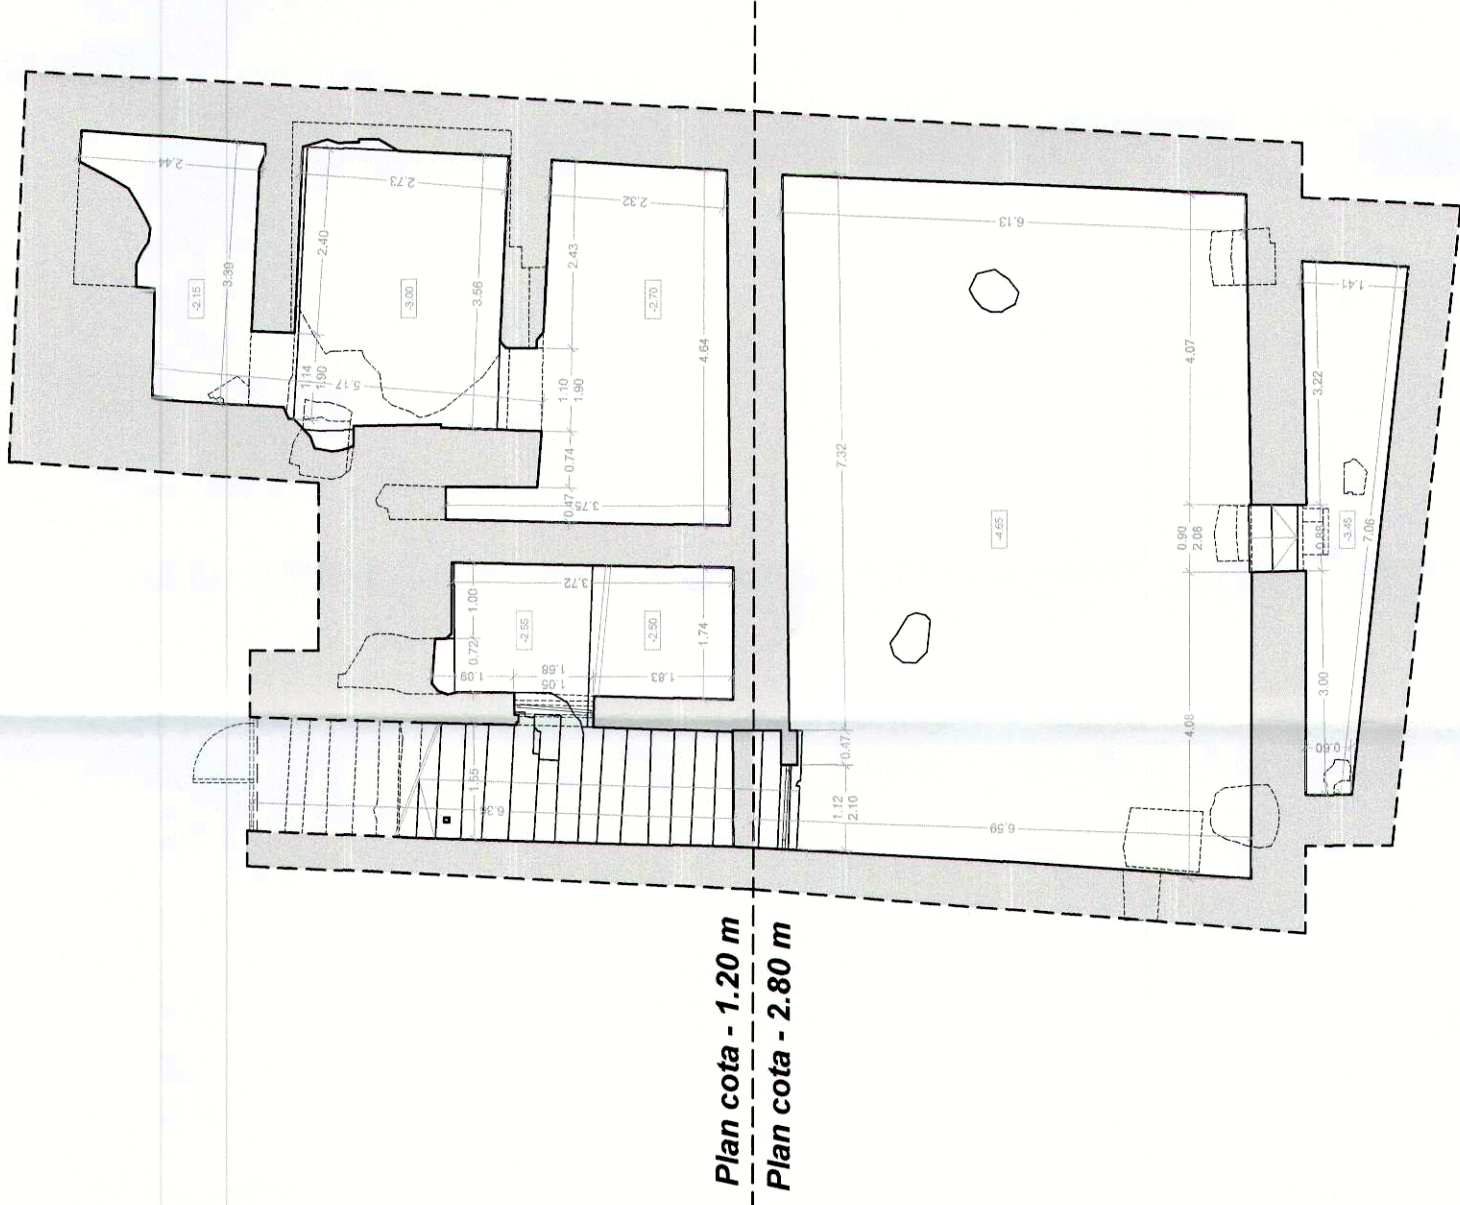


PLAN SUBSOL LA COTA - 1.20 m, RESPECTIV COTA - 2.80 m - IMOBIL STR. MOSILOR, NR. 74

OBSERVATII

Nota:

Cota de nivel ± 0.00 este aleasa pe treapta din fata usii din mijloc de pe fatada principala.

EXECUTANT:

BENEFICIAR:

 S.C. COMPANIA MUNICIPALA DEZVOLTARE DURABILA BUCURESTI S.A.		Planşa nr. 01
Tel. +4 - 0768 462 766		FORMAT A3
Scara 1: 100		
Data 12.2018		
Plan subsol la cota - 1.20 m, respectiv la cota - 2.80 m - Imobil str. Mosilor, nr. 74		
SCANARE LASER 3D:	Daniel Dumitru	
DESEINAT:	Dipl.- Ing. Liliana Radoi	
VERIFICAT:	Dipl.- Ing. Marian Radoi	
APROBAT:	Dipl.- Ing. Marian Radoi	