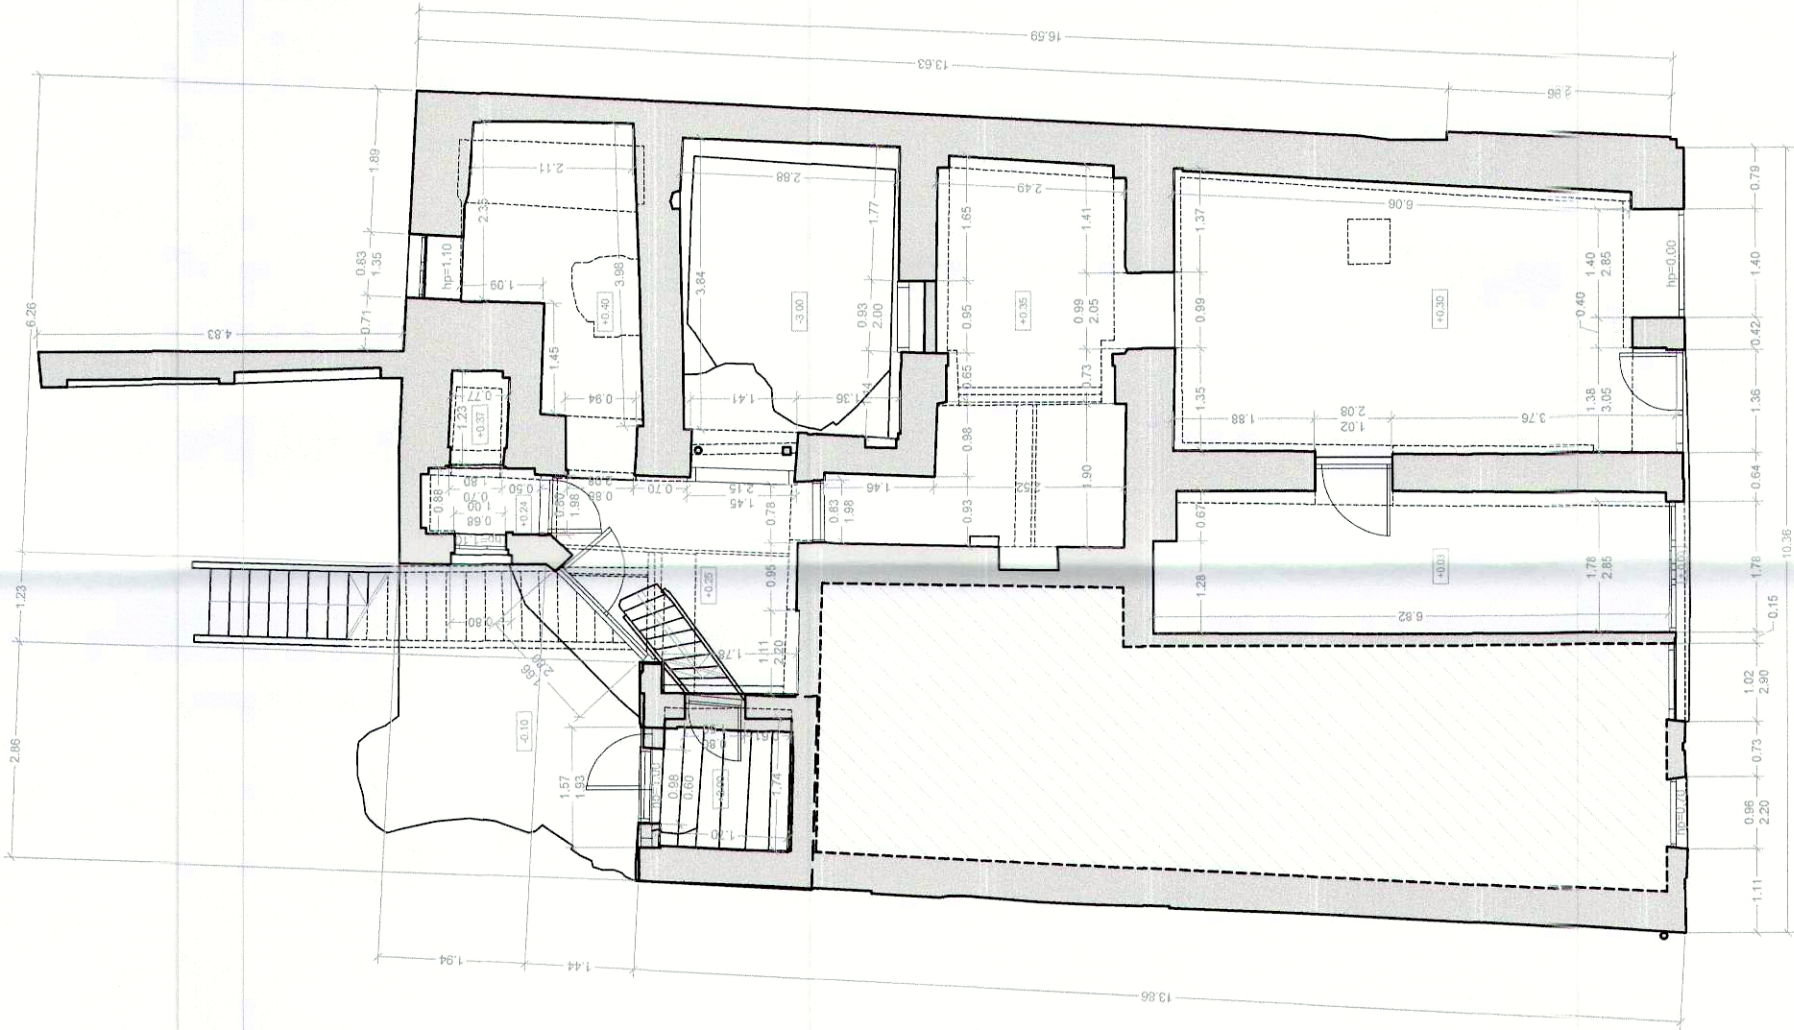


PLAN PARTER LA COTA + 1.50 m, RESPECTIV PLAN MEZANIN COTA + 3.50 - IMOBIL STR. MOSILOR, NR. 74

OBSERVATII

Nota:

Cota de nivel ± 0.00 este aleasa pe treapta din fata usii din mijloc de pe fatada principala.

Nota:



Zona in care nu a fost posibil accesul.

EXECUTANT:

BENEFICIAR:

S.C. COMPANIA MUNICIPALA		Planşa nr. 02	
DEZVOLTARE DURABILA BUCURESTI S.A.			
 Tel: +4 - 0766 462 766	SCANARE LASER 3D:	Scara	Plan parter la cota + 1.50 m, respectiv plan mezanin la cota + 3.50 m - Imobil str. Mosilor, nr. 74
	DESENAT:	1: 100	
	VERIFICAT:	Data	
	APROBAT:	12.2018	
Daniel Dumitru	Dipl.-Ing. Liliana Radoi		
Dipl.-Ing. Marian Radoi			
Dipl.-Ing. Marian Radoi			

FORMAT A3