


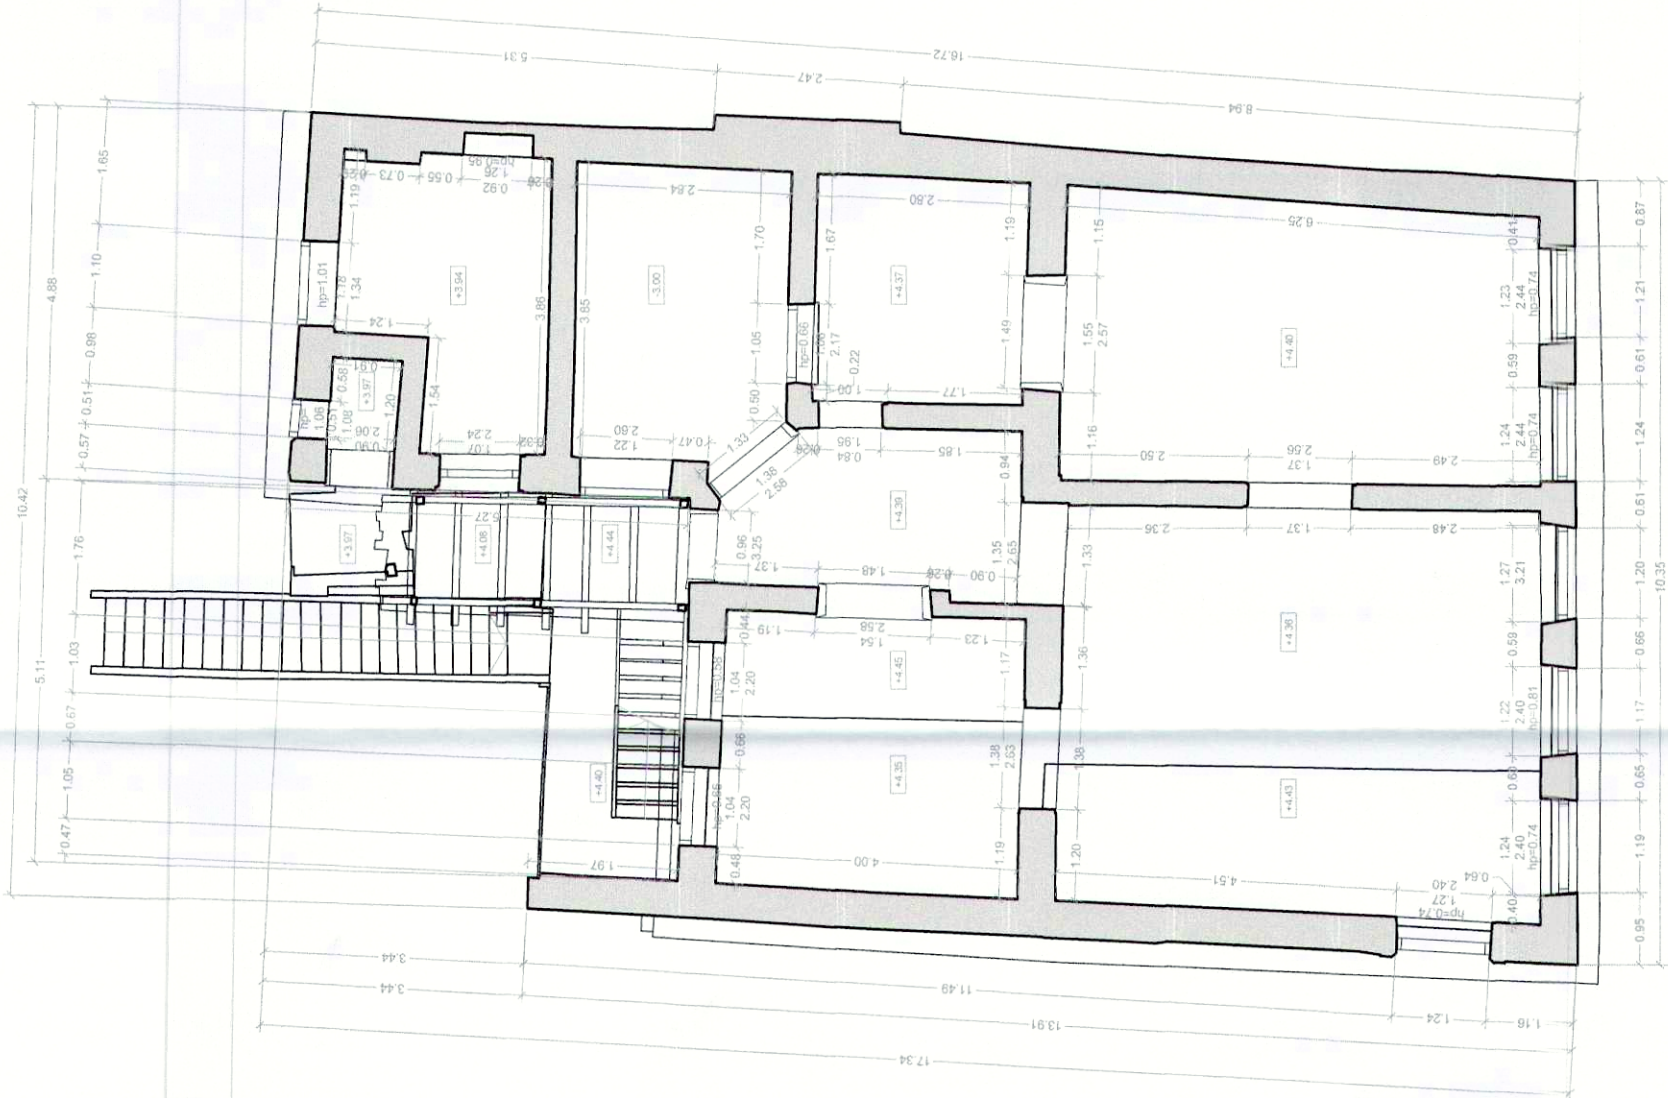

PLAN ETAJ 1 LA COTA + 5.70 m - IMOBIL STR. MOSILOR, NR. 74

OBSERVATII

Nota:

Cota de nivel ± 0.00 este aleasa pe treapta din fata usii din mijloc de pe fatada principala.

EXECUTANT:

BENEFICIAR:

			S.C. COMPANIA MUNICIPALA DEZVOLTARE DURABILA BUCURESTI S.A.		Plansa nr. 03
Tel: +4. 0768 462 766			Plan Etaj 1 la cota + 5.70 m - Imobil str. Mosilor, nr. 74		
Scara 1: 100					
Data 12.2018					
SCANARE LASER 3D:		Daniel Dumitru			
DESEMAT:		Dipl.- Ing. Liliana Radu			
VERIFICAT:		Dipl.- Ing. Marian Radu			
APROBAT:		Dipl.- Ing. Marian Radu			
FORMAT A3					