



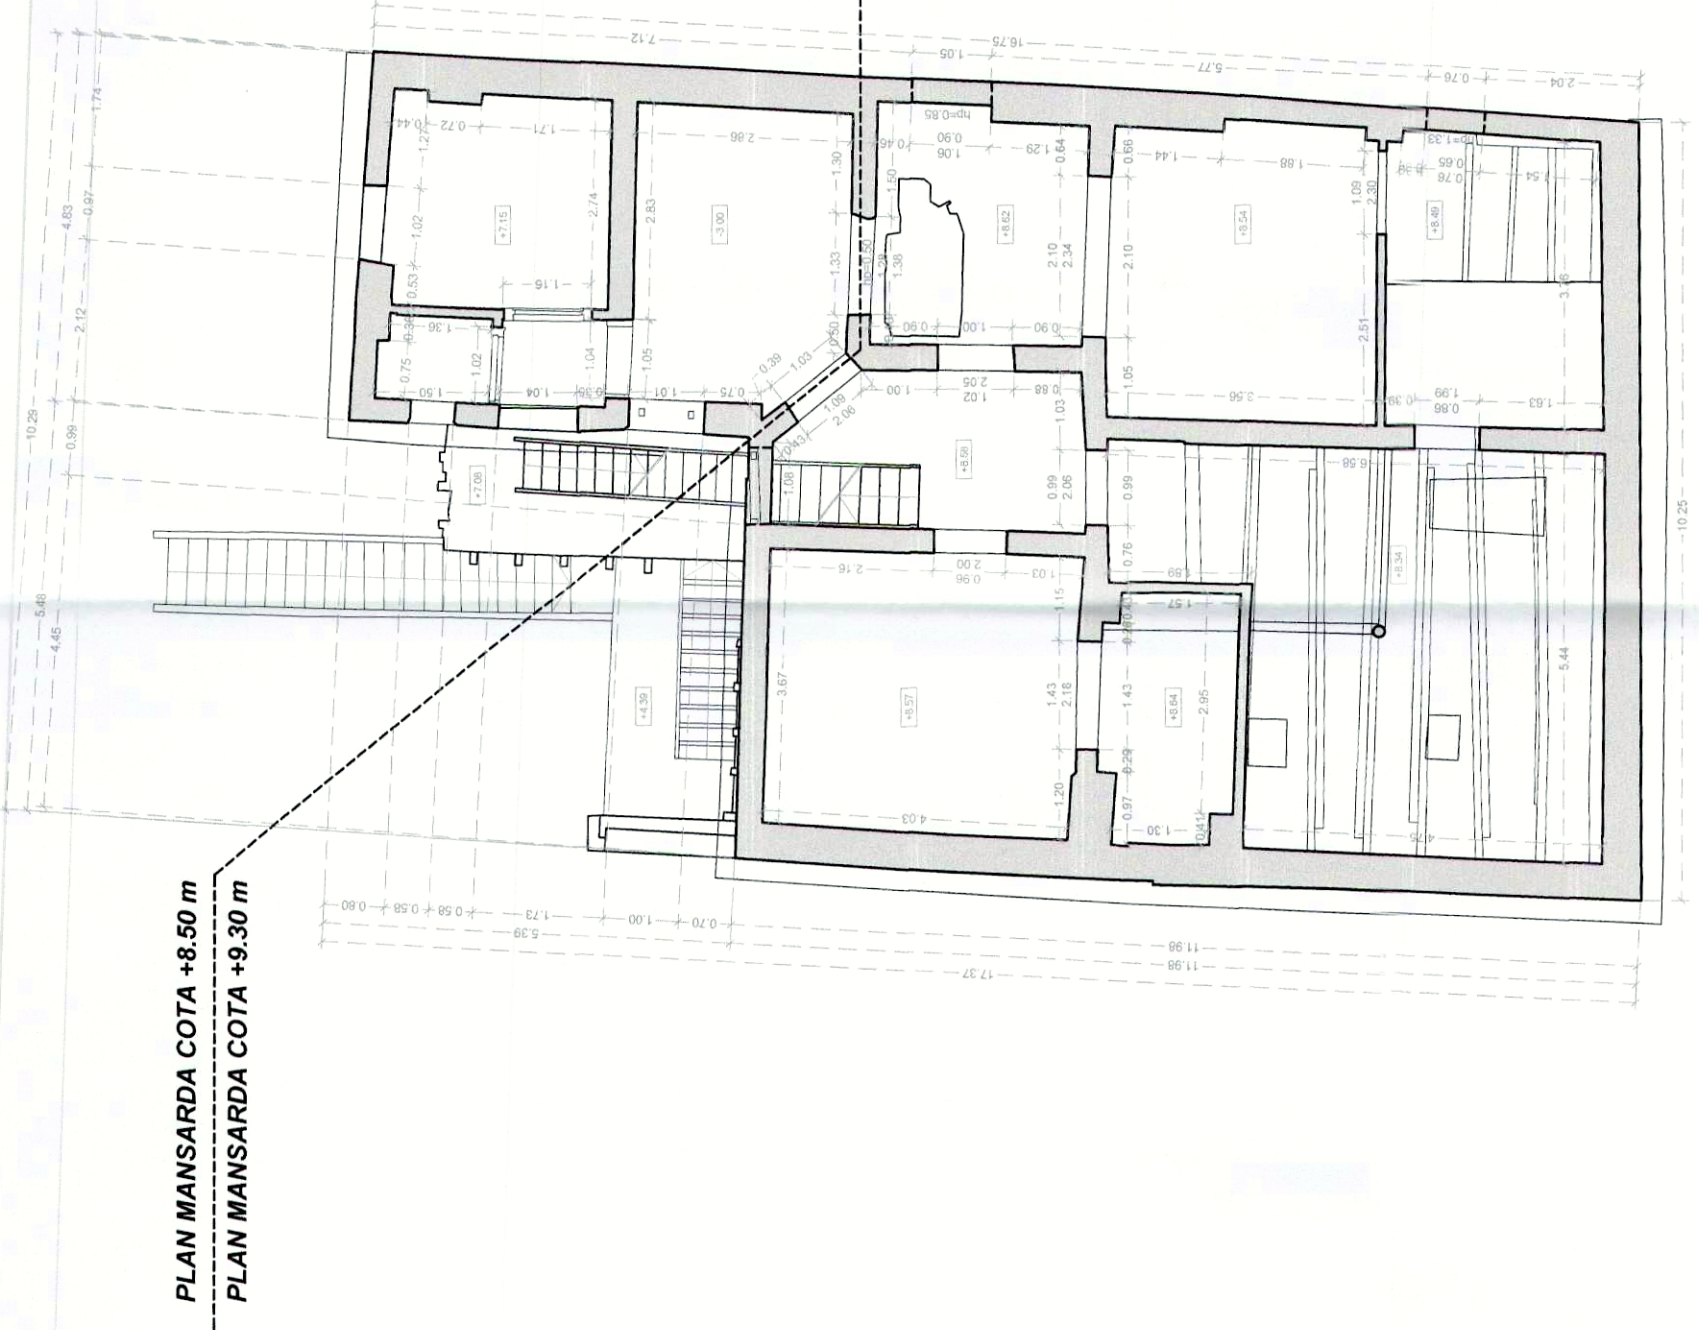

PLAN MANSARDA COTA +8.50 m
PLAN MANSARDA COTA +9.30 m

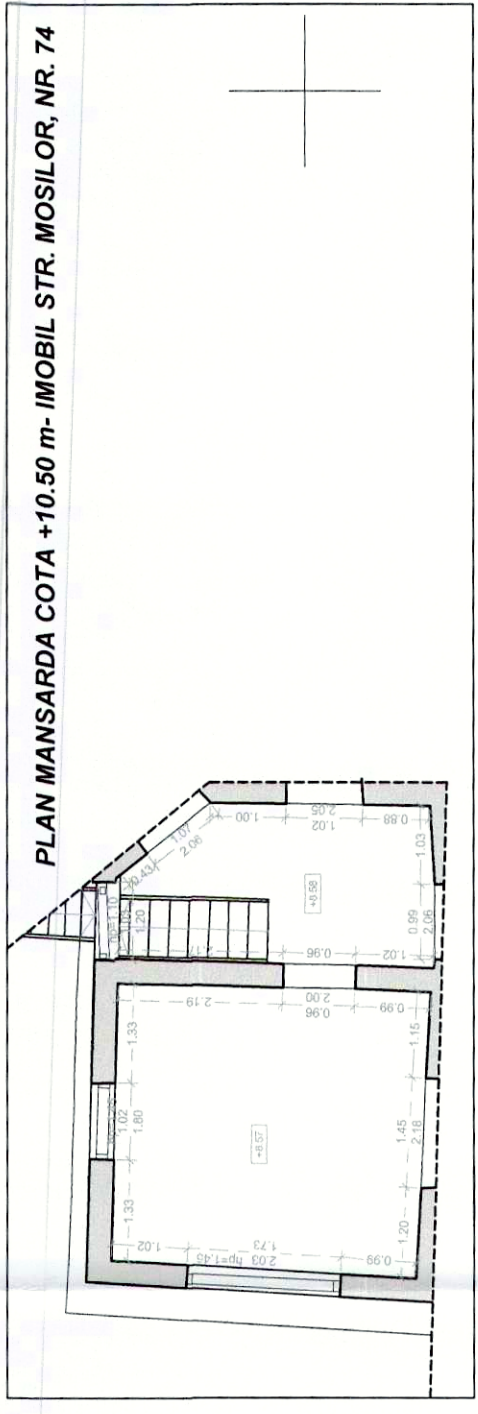

PLAN MANSARDA COTA +10.50 m- IMOBIL STR. MOSILOR, NR. 74

PLAN MANSARDA COTA +8.50 m
PLAN MANSARDA COTA +9.30 m

PLAN MANSARDA COTA +8.50 m, RESPECTIV COTA +9.30 m - IMOBIL STR. MOSILOR, NR. 74

OBSERVATII

Nota:

Cota de nivel ± 0.00 este aleasa pe treapta din fata usii din mijloc de pe fatada principala.

EXECUTANT:		BENEFICIAR:		Plansa nr. 04	
		S.C. COMPANIA MUNICIPALA DEZVOLTARE DURABILA BUCURESTI S.A.			FORMAT A3
		Scara 1: 100			
Tel +4 - 0766 462 766		Data 12.2018			
SCANARE LASER 3D:	Daniel Dumitru			Plan mansarda cota +8.60 m, respectiv cota +9.30m - Imobil str. Mosilor, nr. 74	
DESENAT:	Dipl.-Ing. Liliana Radu				
VERIFICAT:	Dipl.-Ing. Marian Radu				
APROBAT:	Dipl.-Ing. Marian Radu				
					