
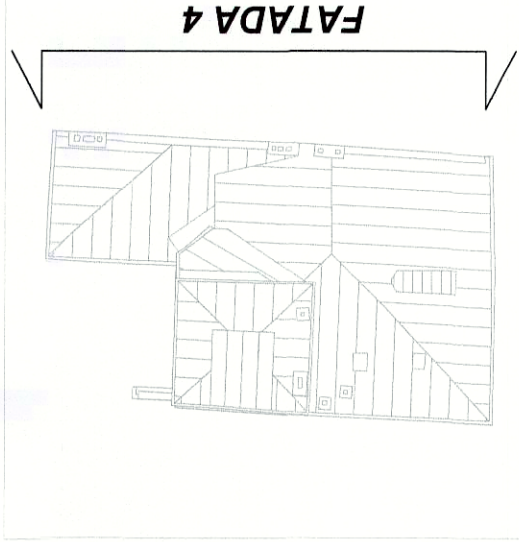


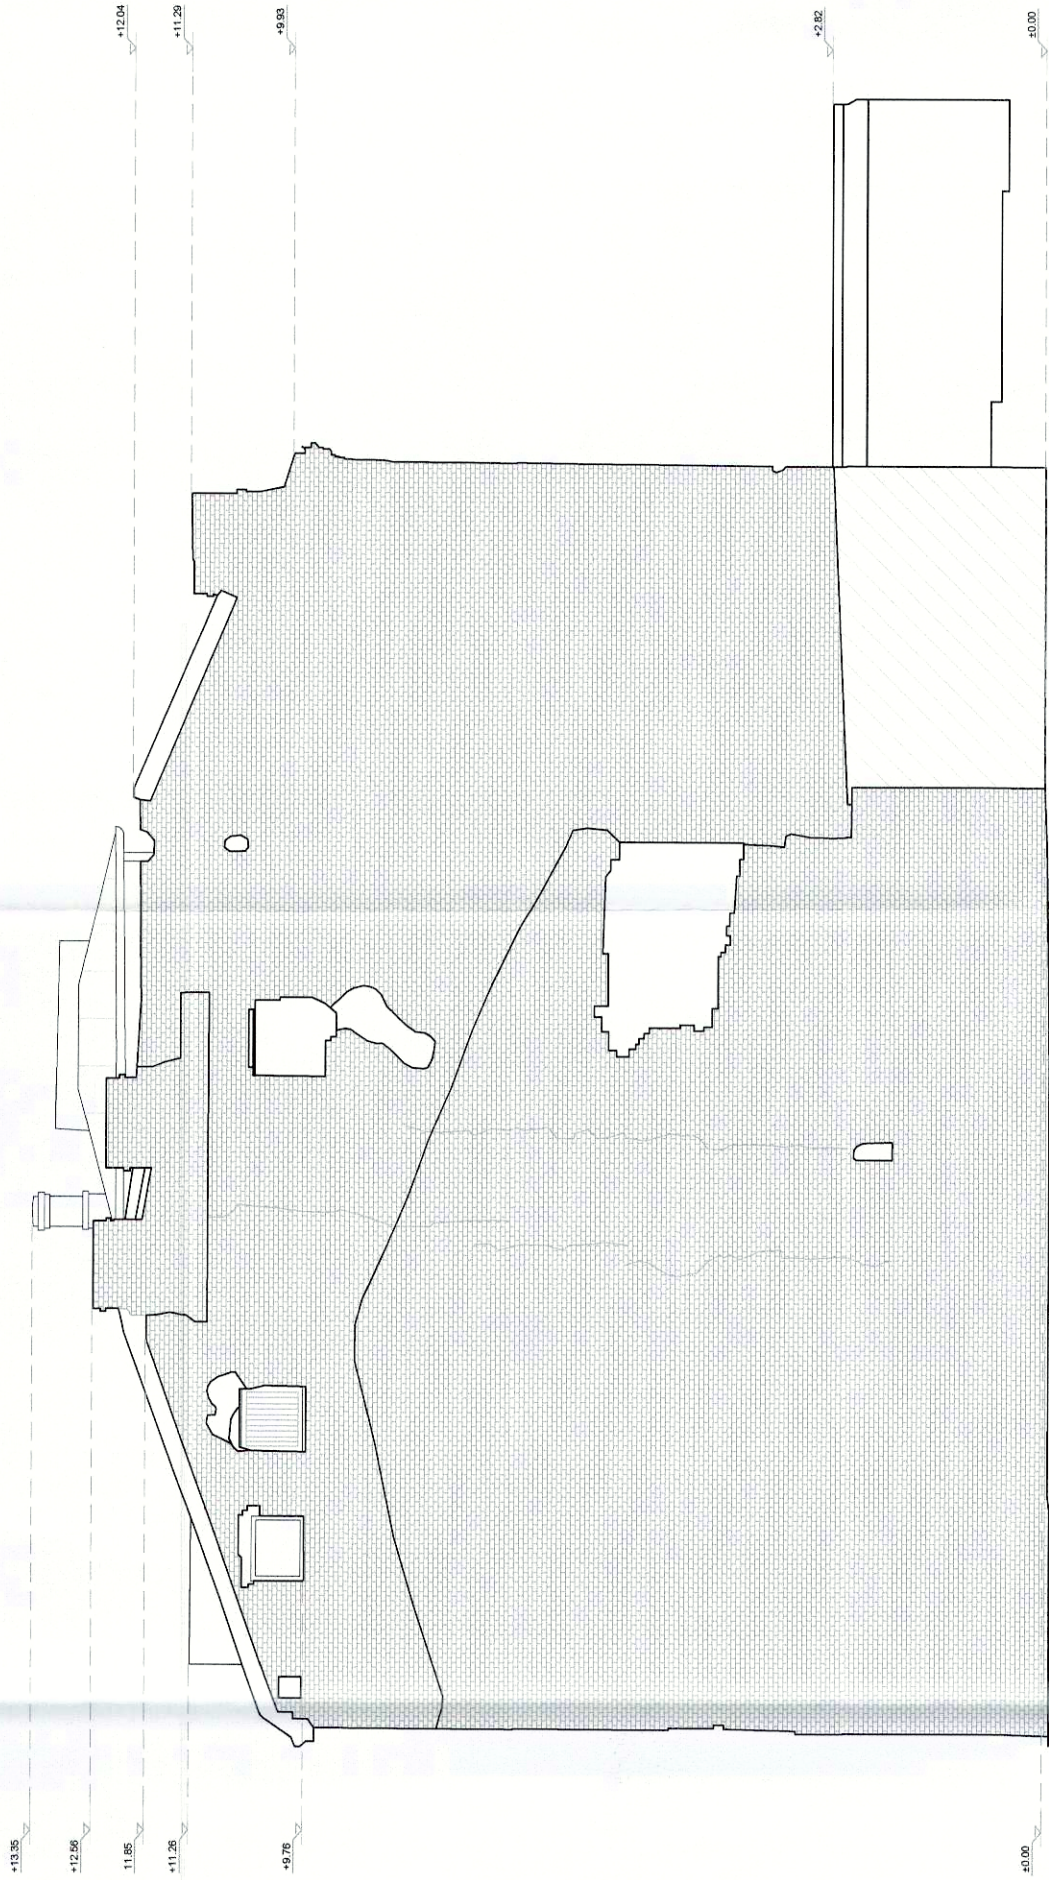

FATADA 4 - IMOBIL STR. MOSILOR, NR. 74

OBSERVATII

Nota:  
Cota de nivel  $\pm 0.00$  este aleasa pe treapta din fata usii din mijloc de pe fatada principala.

|   |                           |                                                                                     |                                                   |                 |
|---|---------------------------|-------------------------------------------------------------------------------------|---------------------------------------------------|-----------------|
| EXECUTANT:   |                           | BENEFICIAR:                                                                         |                                                   | Planşa nr<br>09 |
| <br>S.C. COMPANIA MUNICIPALA<br>DEZVOLTARE DURABILA BUCURESTI S.A.<br>Tel. +4 - 0766 462 766 |                           |  |                                                   | FORMAT<br>A3    |
|   |                           |                                                                                     |                                                   |                 |
| SCANARE LASER 3D:   | Daniel Dumitru            | Scara<br>1: 100                                                                     | <b>Fatada 4 - Imobil str.<br/>Mosilor, nr. 74</b> |                 |
| DESENAT:   | Dipl.- Ing. Liliana Radoi | Data<br>12.2018                                                                     |                                                   |                 |
| VERIFICAT:   | Dipl.- Ing. Marian Radoi  |                                                                                     |                                                   |                 |
| APPROBAT:   | Dipl.- Ing. Marian Radoi  |                                                                                     |                                                   |                 |

Fatada 4 - Imobil str.  
Mosilor, nr. 74