


Fatada principala spre Bd. M. Kogalniceanu

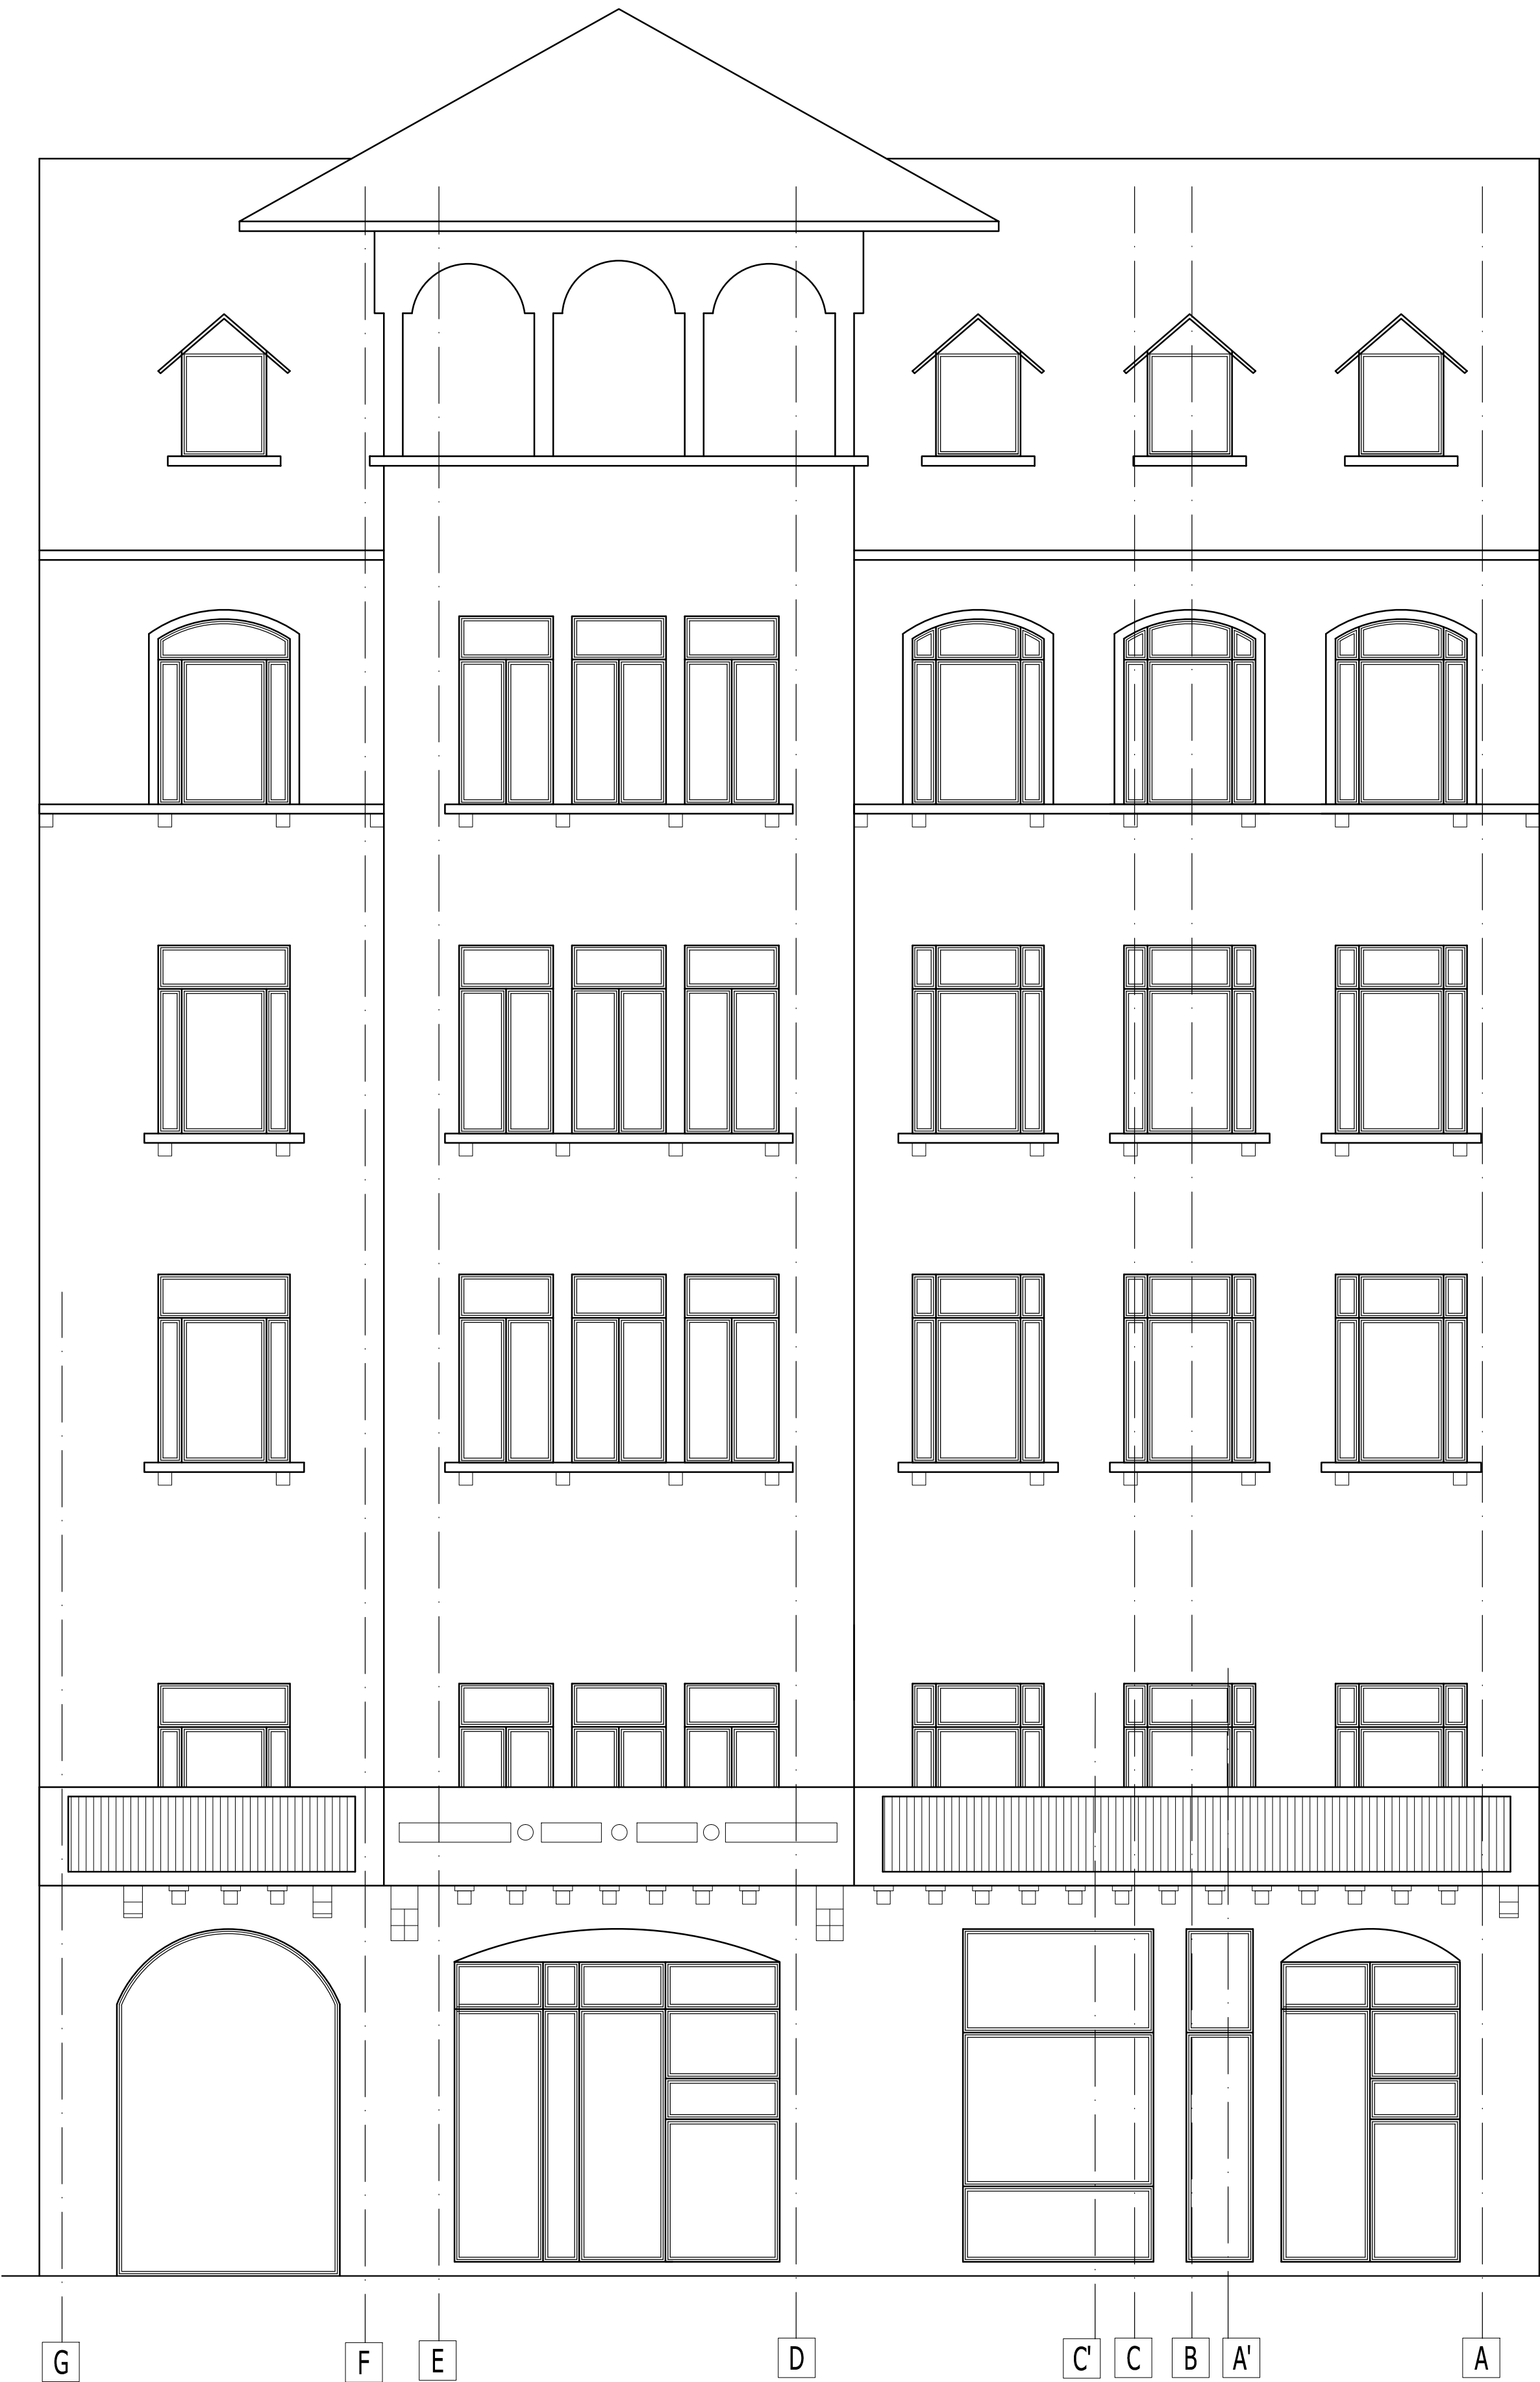

ETAJ 5

ETAJ 4

ETAJ 3


ETAJ 2

ETAJ 1

PARTER

±0.00

Fatada secundara

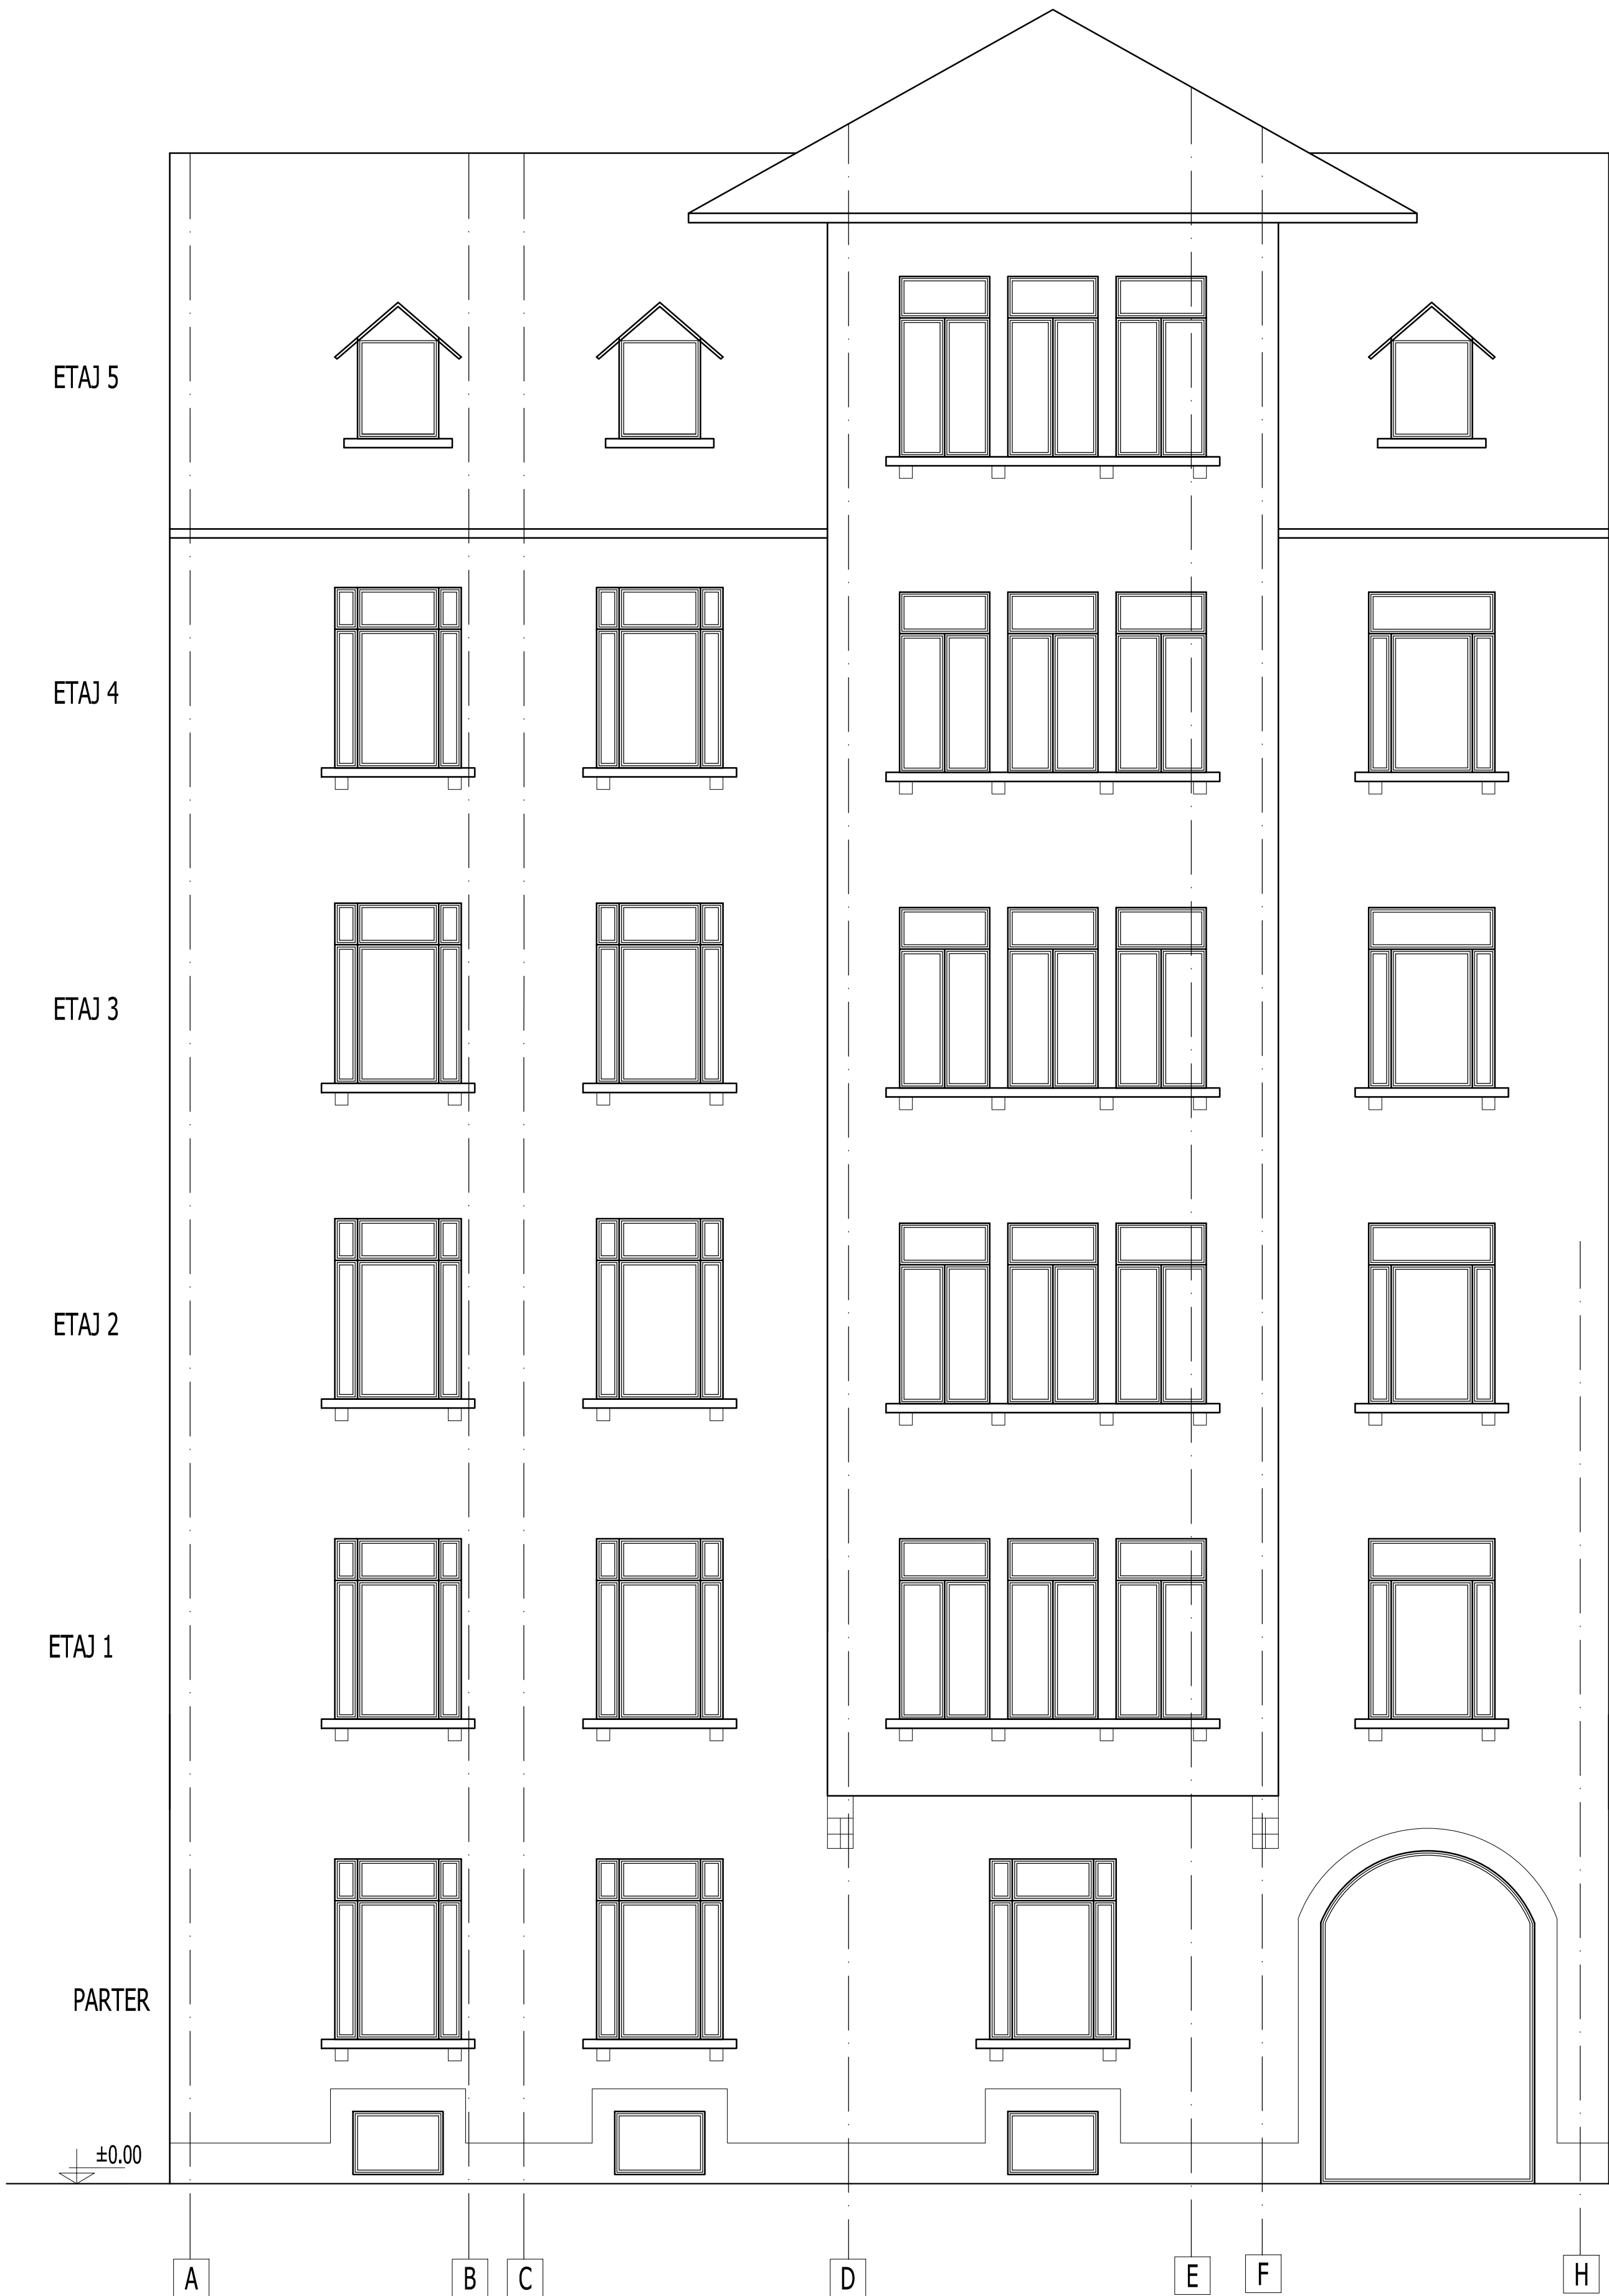

ETAJ 5

ETAJ 4

ETAJ 3

ETAJ 2

ETAJ 1

PARTER

±0.00

VERIFICARE	384/ feb. 2011		CERINTA	REFERAT NR./ DATA
	NUME	SEMNTURA		
PROIECTANT DE SPECIALITATE: S.C.PROCEMA Engineering S.R.L. J40/7732/3004			BENEFICIAR: PRIMARIA MUNICIPIULUI BUCURESTI	Proiect: MB 8642/2010
SPECIFICATIE	NUME	SEMNTURA	SCARA 1:50	PROIECTARE LUCRARI DE CONSOLIDARE IMOBIL. DE LOCUINTA DIN STR. M. KOGALNICEANU, NR. 30 SECTOR 5, BUCURESTI
SR PROIECT	arh. A. Stamato			Faza: D.T.A.C.
PRODUCAT	s.arh. M.Borberici			
DESEINAT	tehn. E. Ivan		DATA 2011	Oriz.: CORP A FATADA PRINCIPALA, FATADA SECUNDARA - ARHITECTURA SITUATIE EXISTENTA
				Planas: A / 08