


FATADA PRINCIPALA
spre b-dul M.KOGALNICEANU-
- SE CONSOLIDEAZA LA INTERIOR -

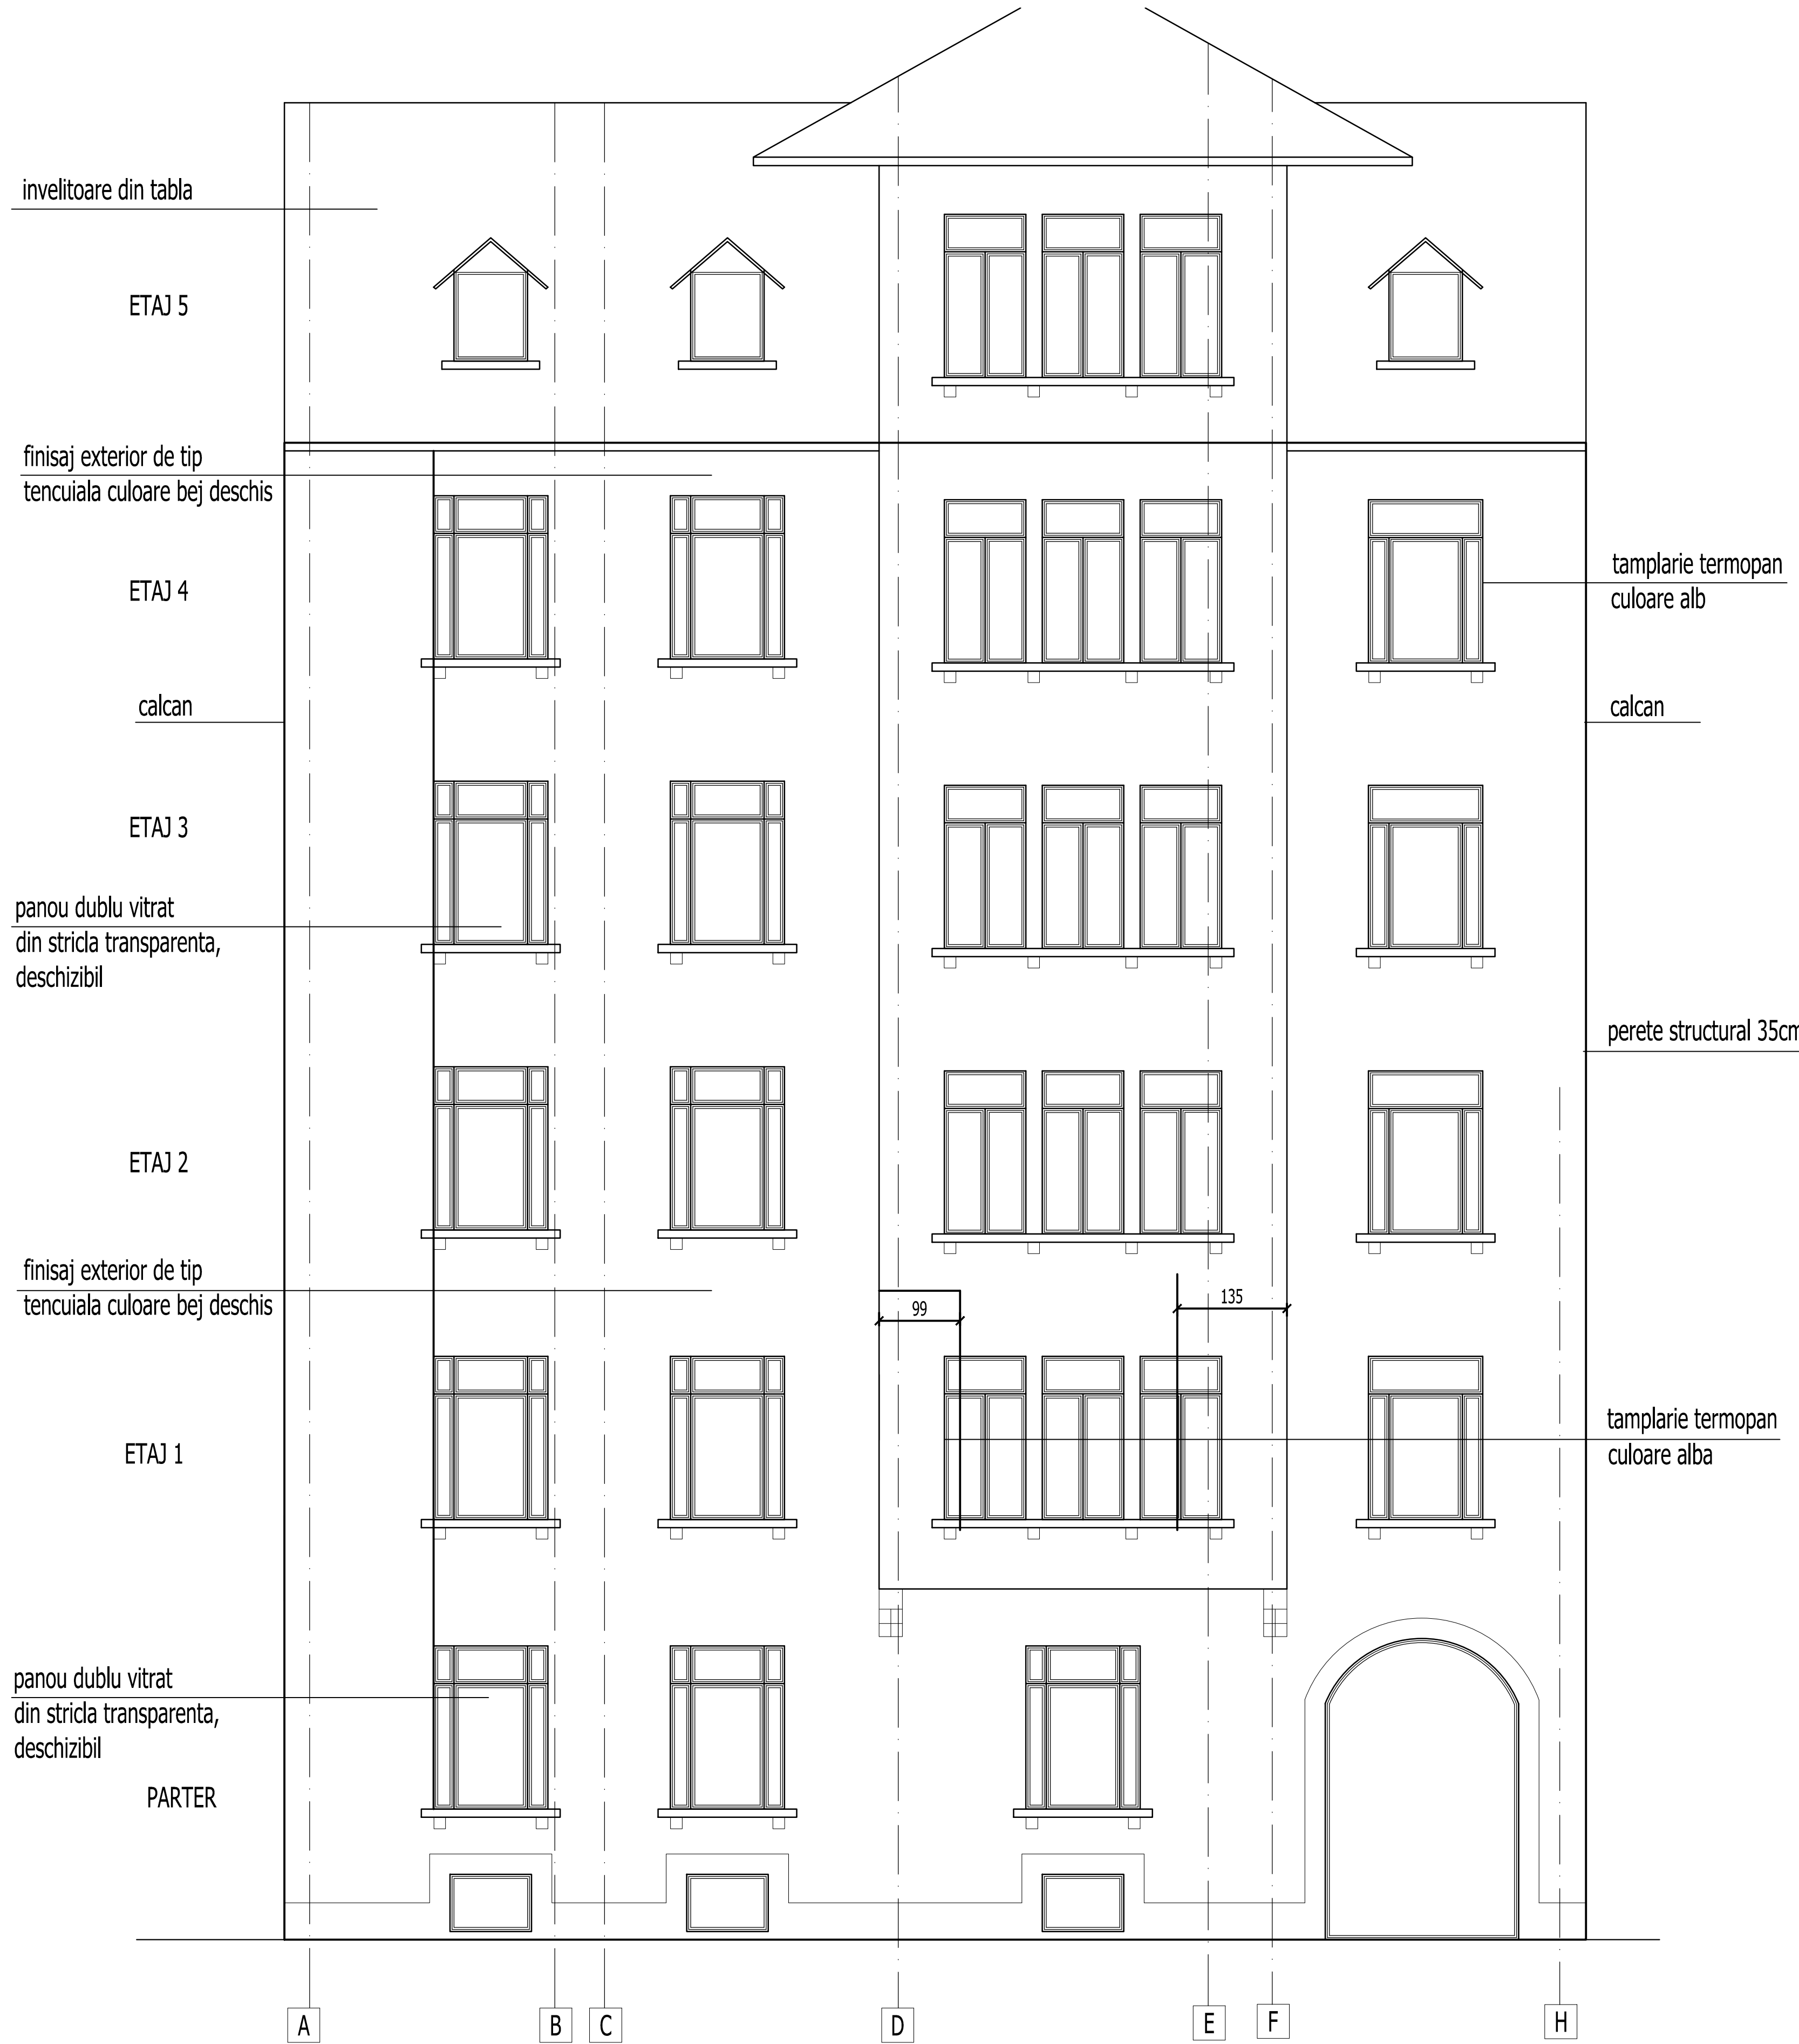

FATADA SECUNDARA (POSTERIOARA)

VERIFICARE		384/ feb. 2011	
NUME	SEMNTATURA	CERINTA	REFERAT NR./ DATA
PROIECTANT DE SPECIALITATE: S.C.PROCEMA Engineering S.R.L. 34017723/2004		BENEFICIAR: PRIMARIA MUNICIPIULUI BUCURESTI	
SPECIFICATIE		PROIECTARE LUCRARI DE CONSOLIDARE IMOBIL DE LOCUINTA DIN STR. M. KOGALNICEANU, NR. 30 SECTOR 5, BUCURESTI	
SEP PROIECT	arh. A. Stamate	SEMNTATURA	Faza: D.T.A.C.
PROIECTAT	s.arh. M.Barborici	DATA	2011
DESEINAT	tehn. E. Ivan	DATA	2011
CORP A		FATADA PRINCIPALA, FATADA SECUNDARA - ARHITECTURA CONSOLIDARE	
Faza: A / 19		Proiect: MB 9642/2010	