



Fatada principala spre Bd. M. Kogalniceanu

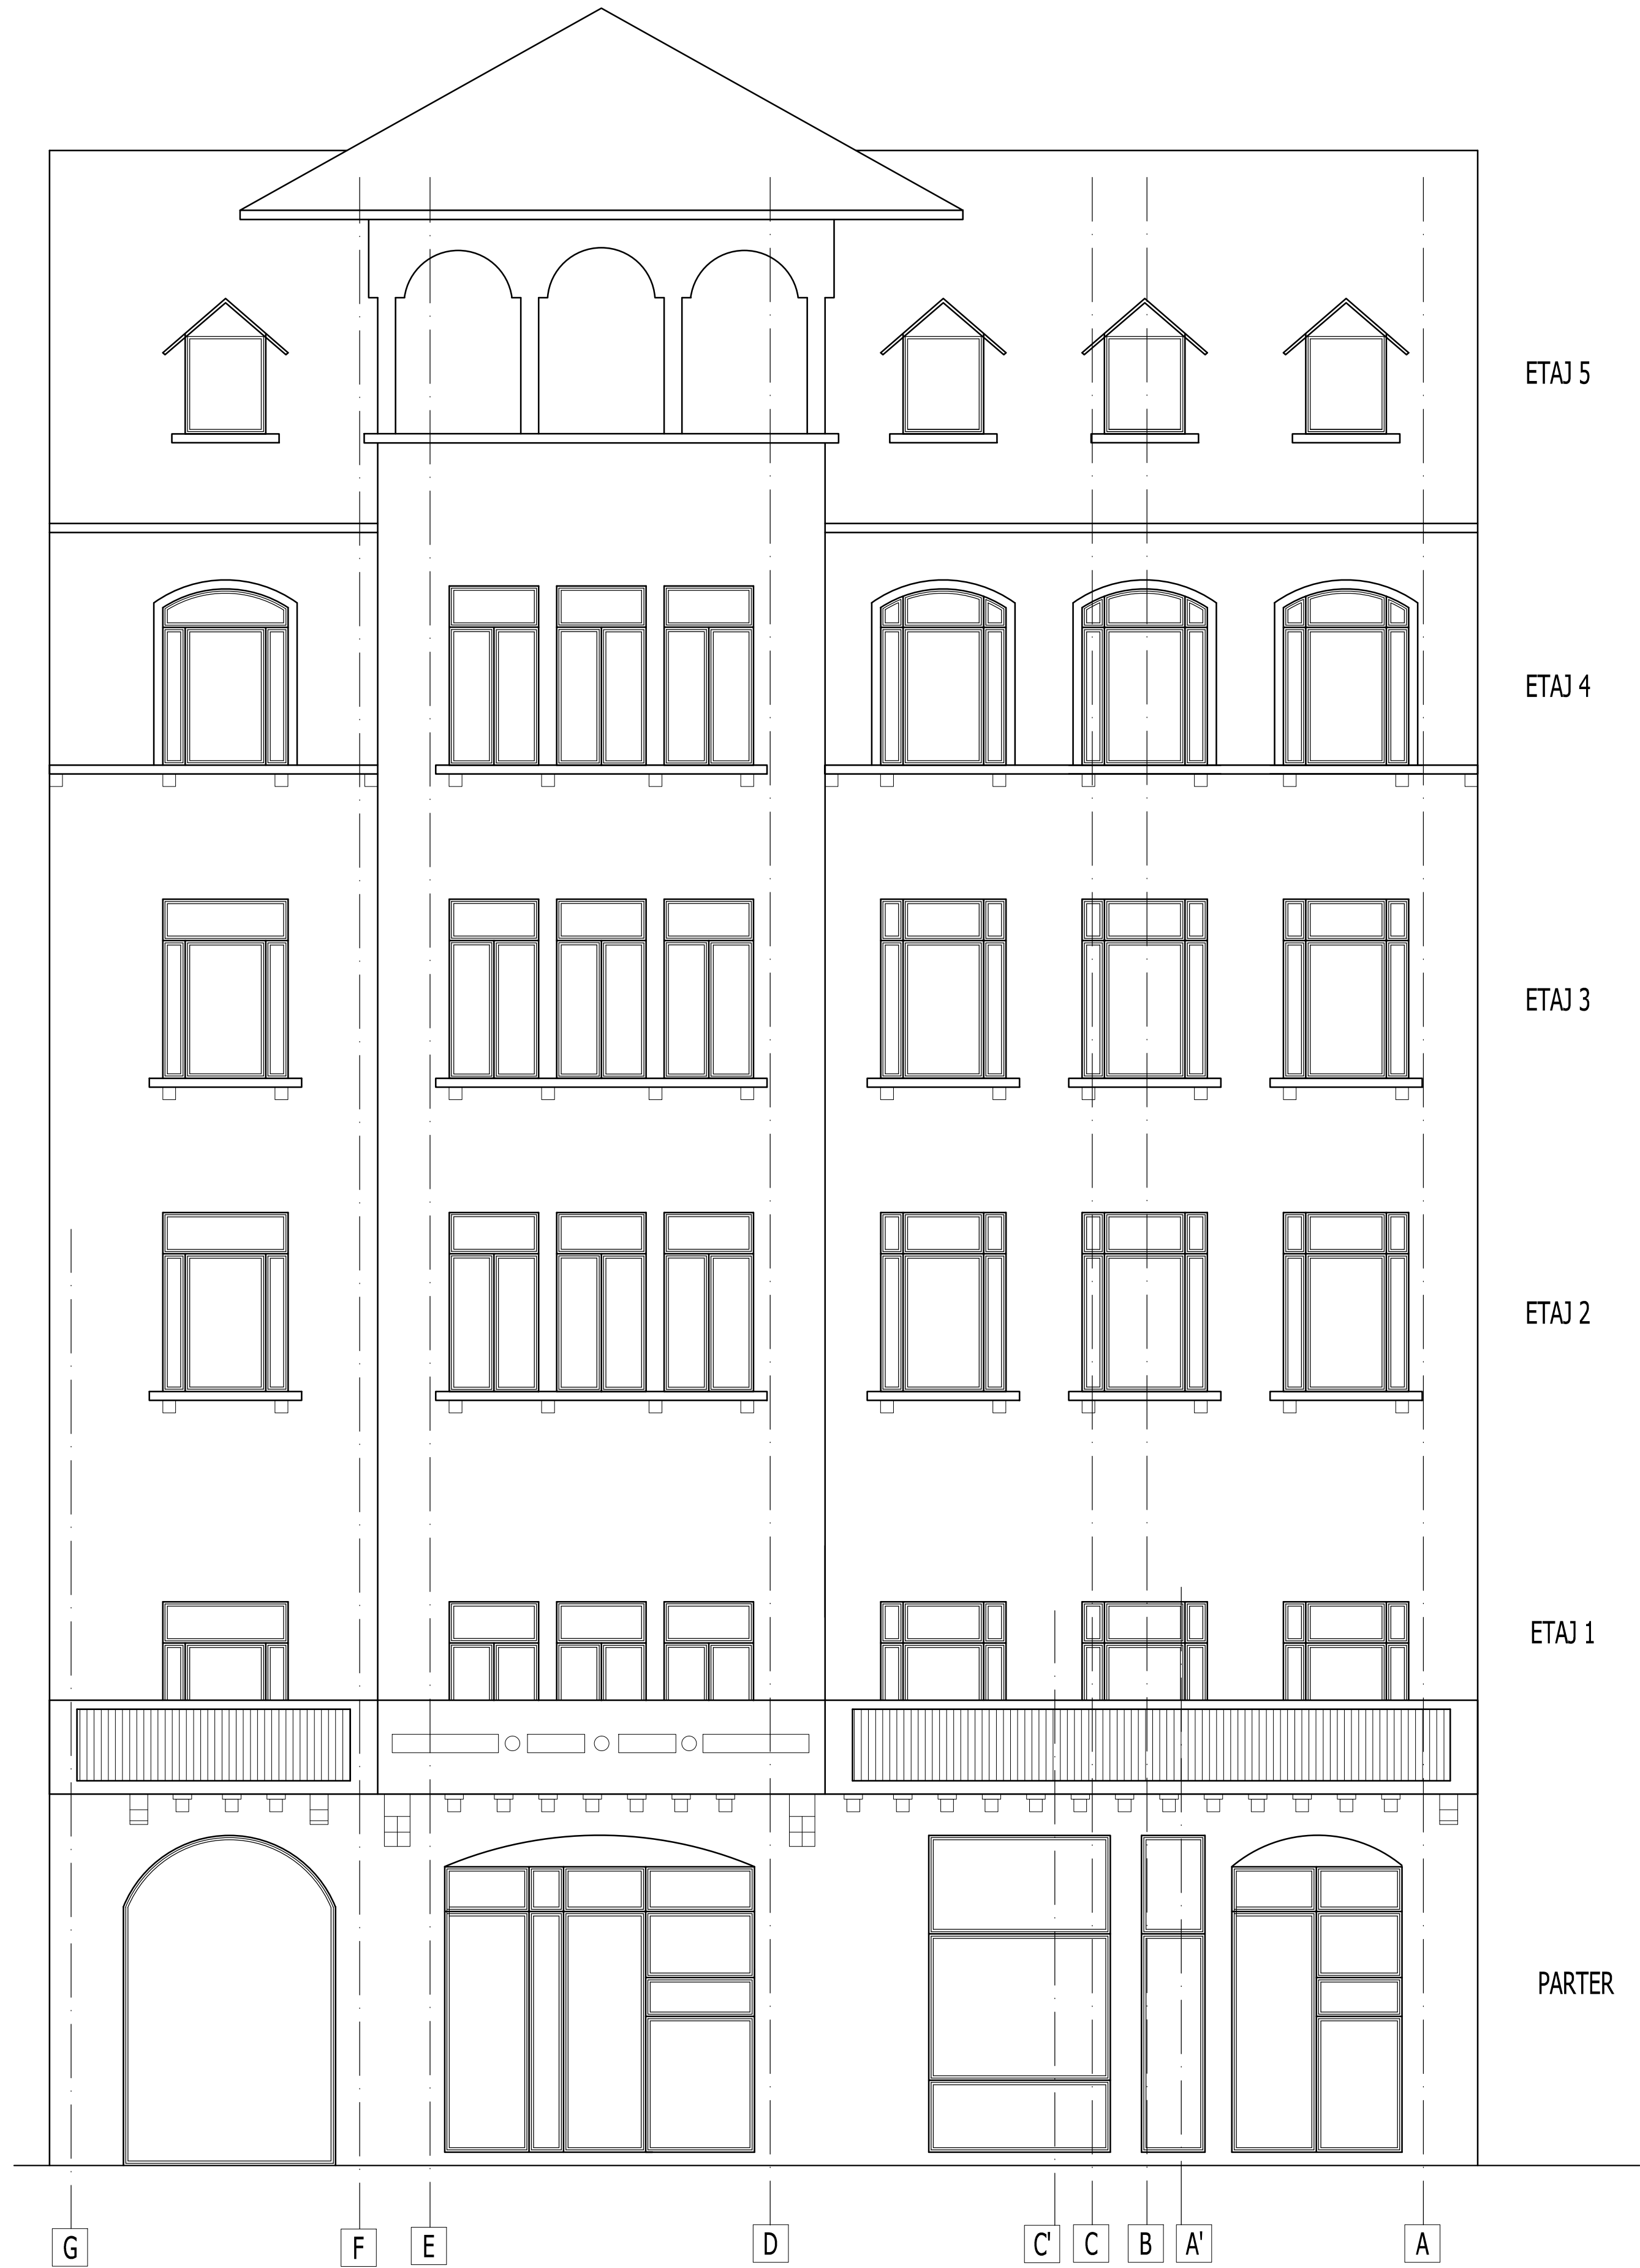

Fatada secundara

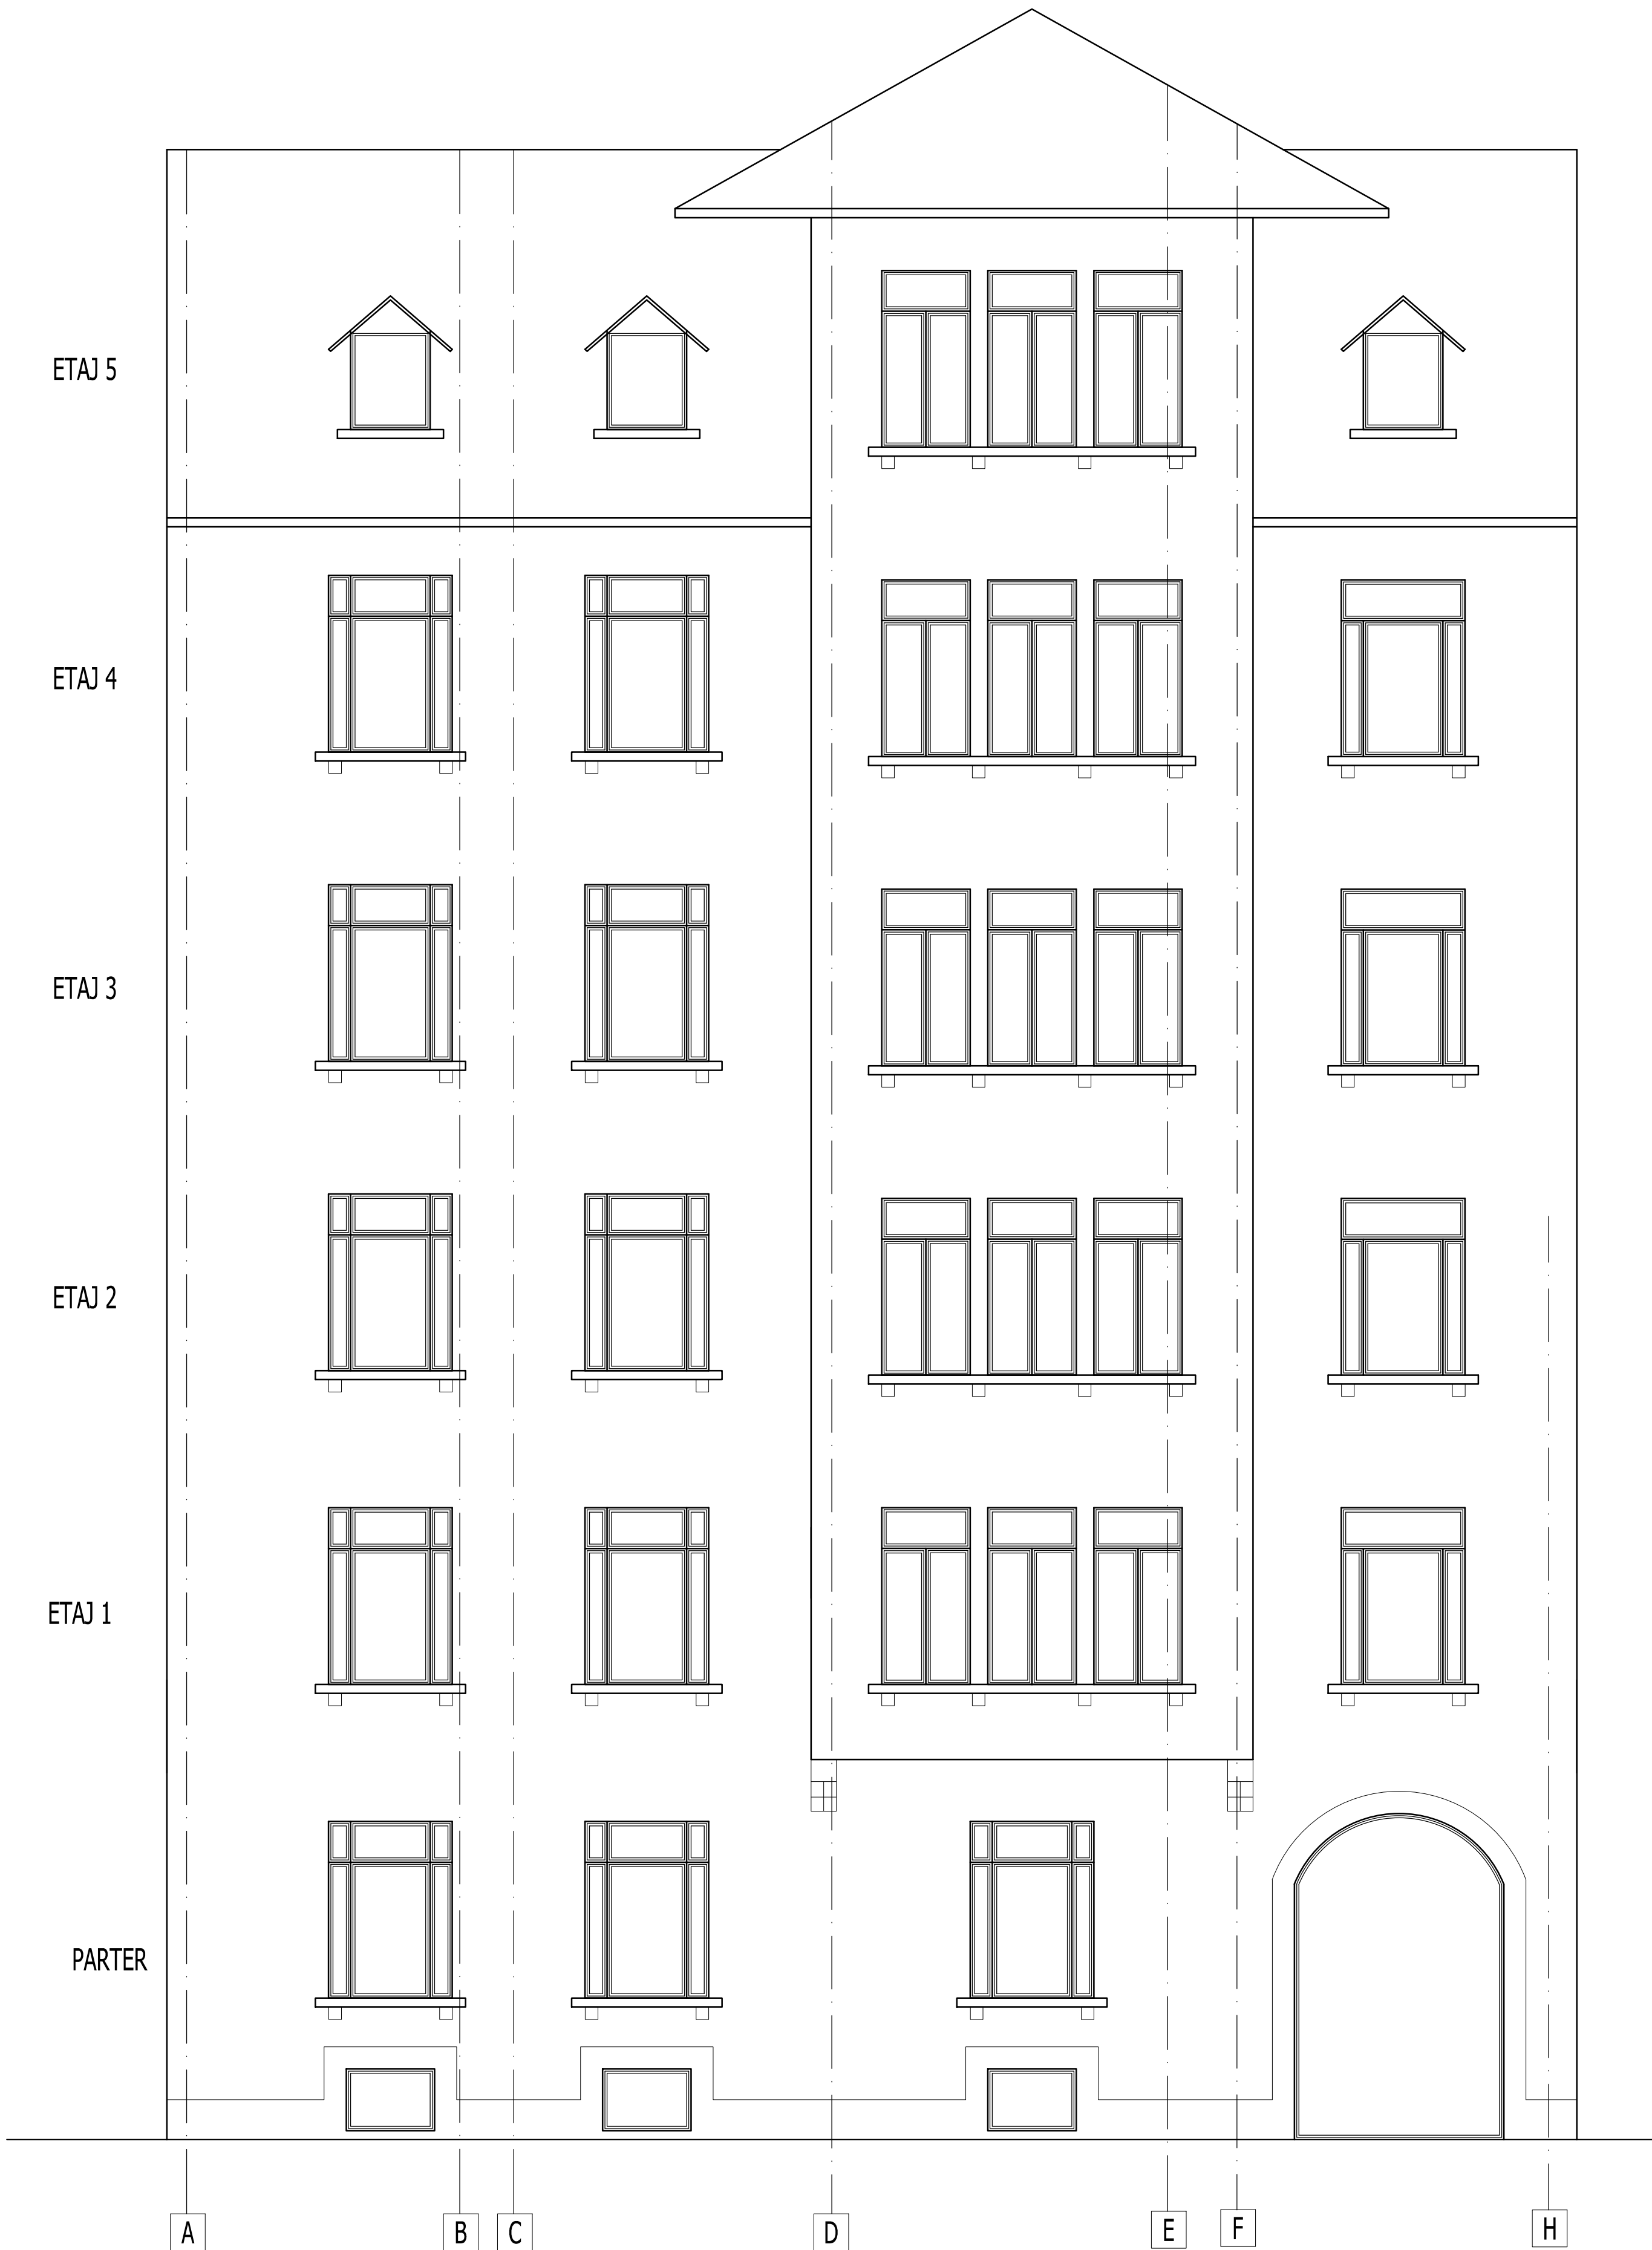

VERIFICARE	304/ feb. 2011	
	NUME	SEMNTATURA
PROIECTANT DE SPECIALITATE: S.C.PROCEMA Engineering S.R.L. 1947772/2004		CERINTA
BENEFICIAR: PRIMARIA MUNICIPIULUI BUCURESTI		REFERAT NR./ DATA
SPECIFICATIE		SCARA 1:50
DESIGNAT	NUME	SEMNTATURA
PROIECTAT	NUME	SEMNTATURA
DESIGNAT	NUME	SEMNTATURA
DATA 2011		PROIECTARE LUCRARI DE CONSOLIDARE PROIECT DE LOCuintE DOZ STR. M. KOGALNICEANU, NR. 30 SECTOR 5, BUCURESTI CORP 4 CERINTA: FATADA PRINCIPALA, FATADA SECUNDARA - ARHITECTURA SITUATIE EXISTENTA
Faza: P.T.+D.E.		Planas: A / 08