


PLAN ETAJ 2 - ARHITECTURA

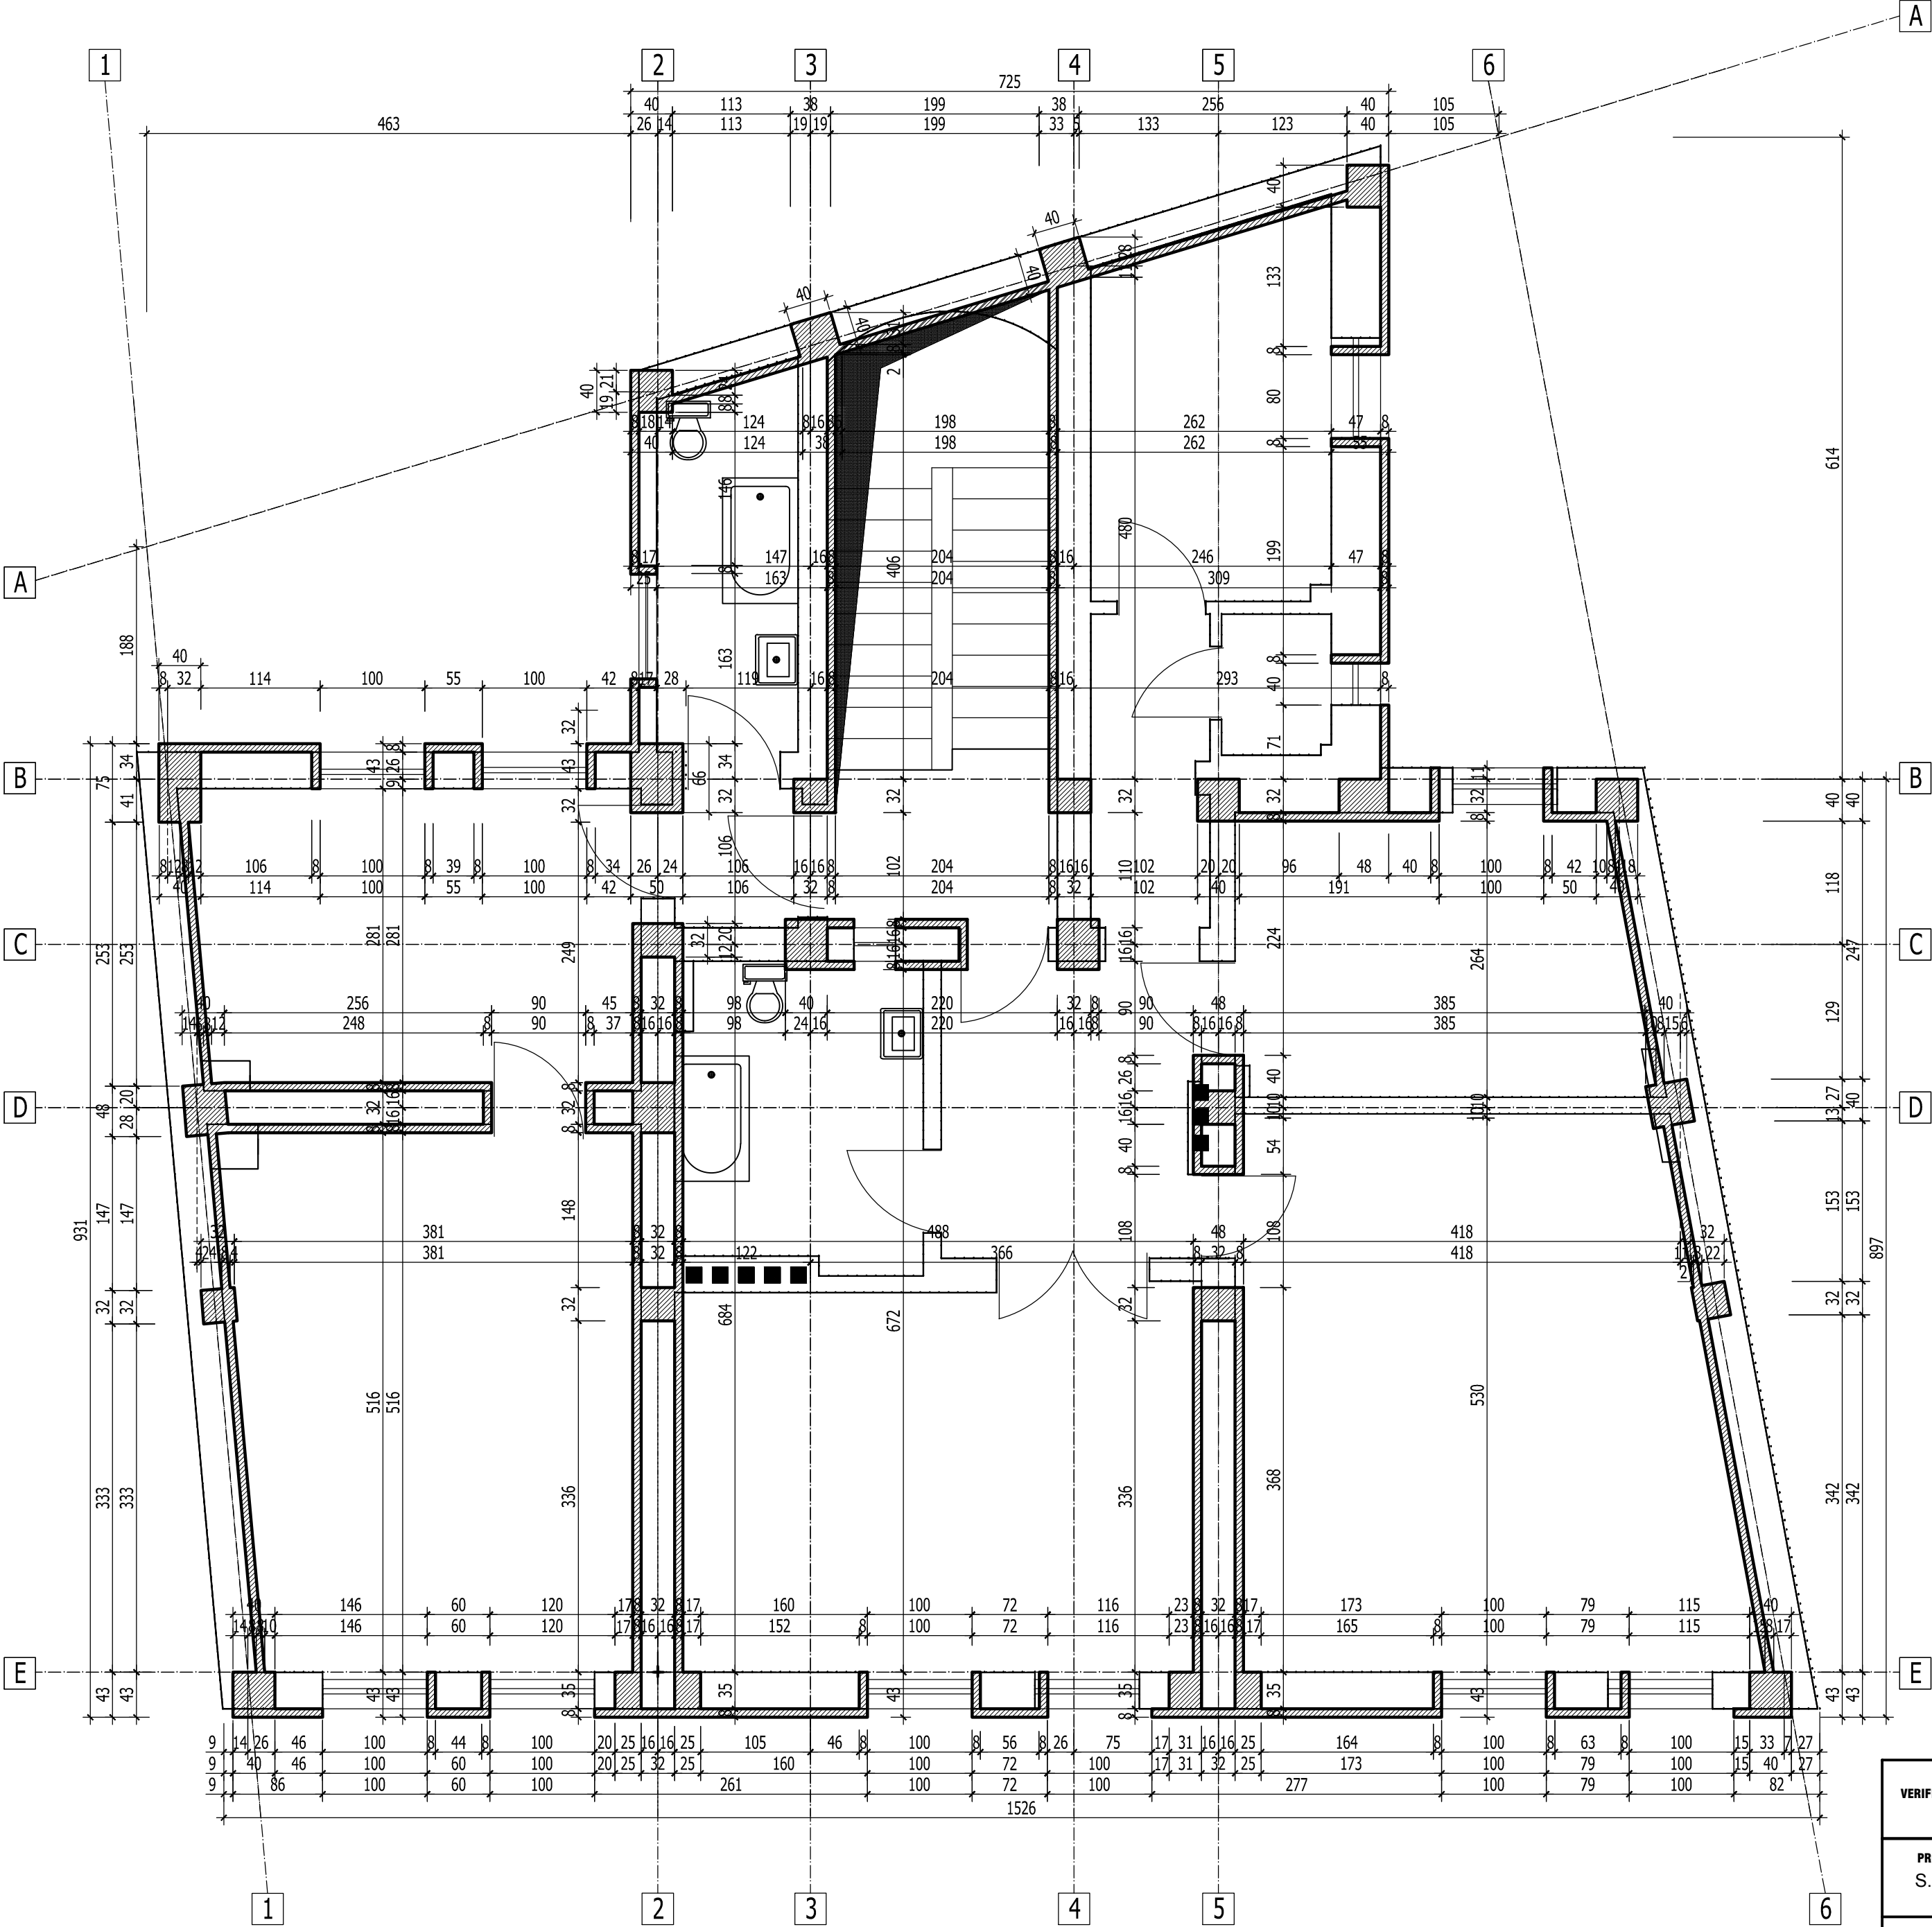

| | | | | |
|--|--------------------|----------|--|--------------------------|
| VERIFICARE | | | 384/ feb. 2011 | |
| | NUME | SEMNAURA | CERINTA | REFERAT NR./ DATA |
| PROIECTANT DE SPECIALITATE: S.C.PROCEMA Engineering S.R.L. 140/7772/2004 | | | BENEFICIAR: PRIMARIA MUNICIPIULUI BUCURESTI | Proiect: MB 8642/2010 |
| SPECIFICATIE | NUME | SEMNAURA | SCARA 1:50 | Faza: D.T.A.C. |
| SEF PROIECT | arh. A. Stamate | | | |
| PROIECTAT | s.arh. M.Borborici | | DATA 2011 | Plansa: A / 10 |
| DESENAT | ing. A. Pruna | | | |
| | | | Obiect: CORP B PLAN ETAJ 2 - ARHITECTURA SITUATIE CONSOLIDATA | |