


PLAN CAMASUIALA PERETI - PARTER

SCARA 1:50

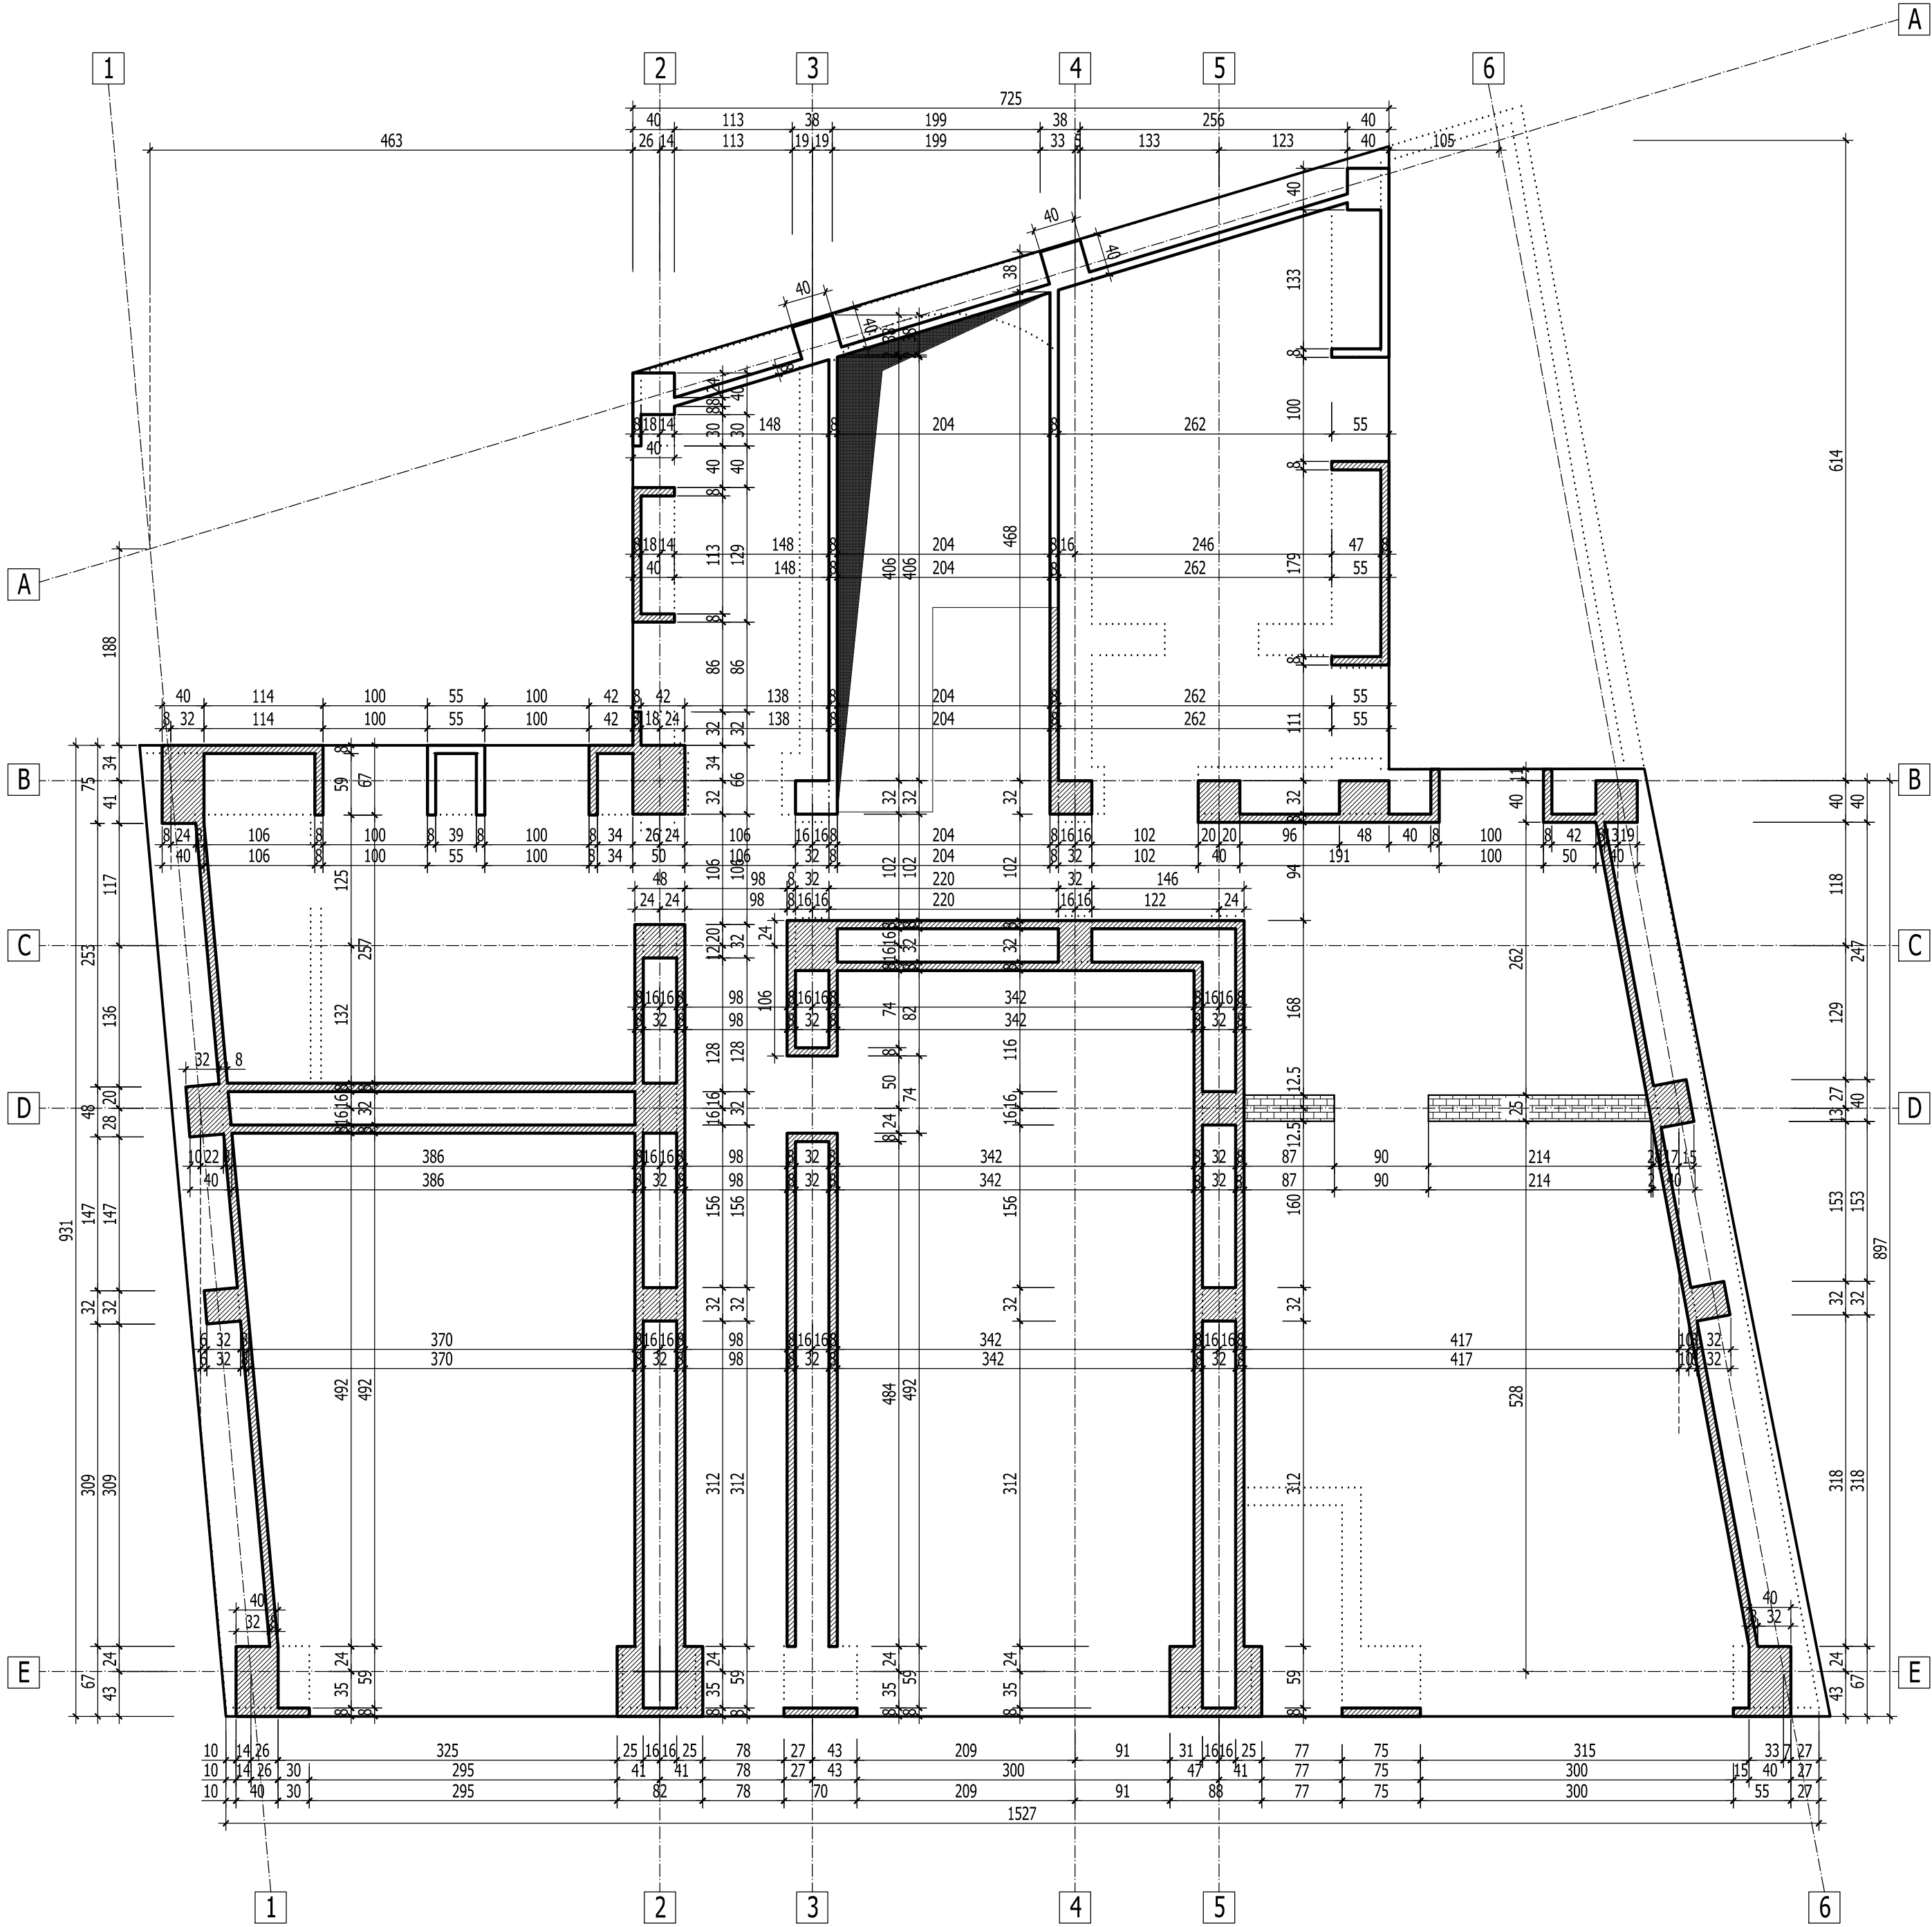

BETON EGALIZARE : C4/5 (Bc5)
BETON ARMAT IN GRINDA DE FUNDATIE : C20/25 (Bc25)
BETON IN PERETI : C25/30 (Bc30)
ARMATURA : OB37, Pc52

Acest plan se va citi impreuna cu:
R/03 Plan camasuiala pereti - etaj 1
R/04 Plan camasuiala pereti - etaj 2
R/05 Plan cofraj placa peste parter

VERIFICARE	Ing. M. Radu		A1, A2	384 / 02.2011
	NUME	SEMNUMATURA	CERINTA	REFERAT NR./ DATA
PROIECTANT DE SPECIALITATE: S.C.PROCEMA Engineering S.R.L. 140/7772/2004			BENEFICIAR: PRIMARIA MUNICIPIULUI BUCURESTI	Proiect: MB 8642 / 2010
SPECIFICATIE	NUME	SEMNUMATURA	SCARA 1:50	PROIECTARE LUCRARI DE CONSOLIDARE IMOBIL DE LOCUINTE DIN Bdul. M. KOGALNICEANU, NR. 30, SECTOR 5, BUCURESTI
SEF PROIECT	ing. N. Stamate			Faza: D.T.A.C.
PROIECTAT	ing. M. Costache			Plansa: R/02
DESENAT	ing. G. Barbu			
DATA: 2011			CORP B : Plan camasuiala pereti - parter	