


PLAN CAMASUIALA PERETI - ETAJ 2

SCARA 1:50

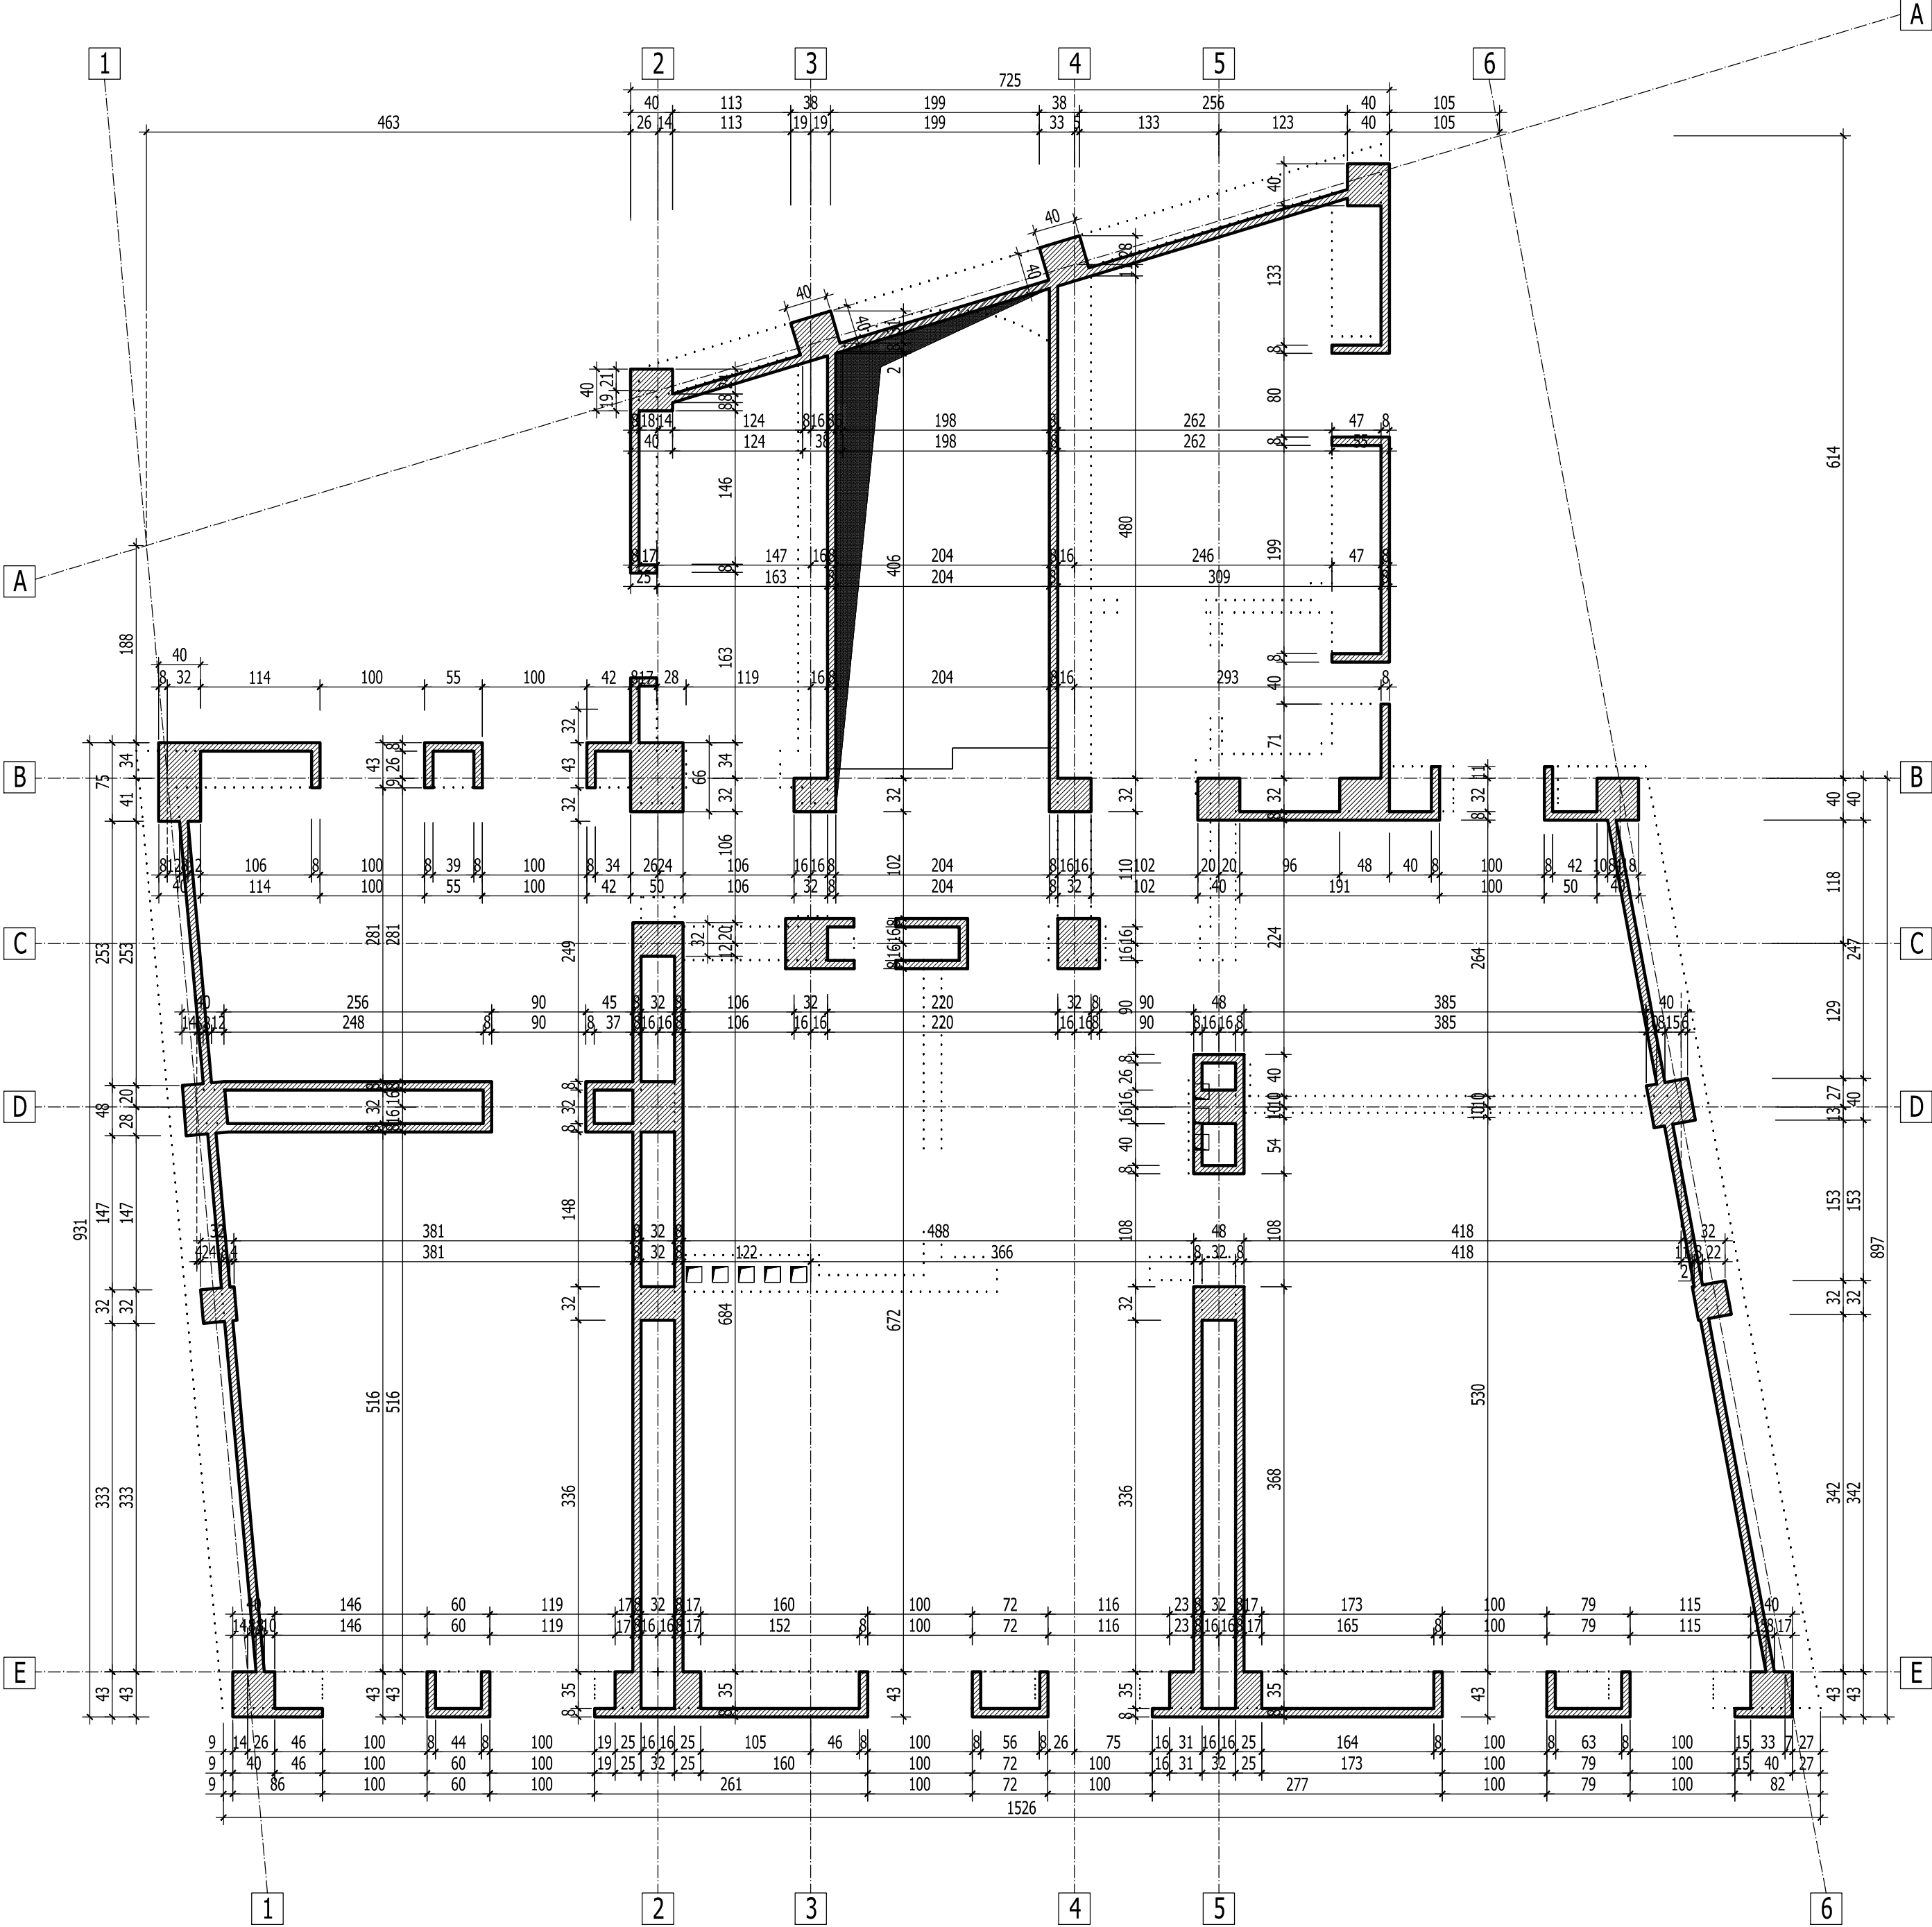

BETON EGALIZARE : C4/5 (Bc5)  
BETON ARMAT IN GRINDA DE FUNDATIE : C20/25 (Bc25)  
BETON IN PERETI : C25/30 (Bc30)  
ARMATURA : OB37, Pc52

Acest plan se va citi impreuna cu: R/02 Plan camasuiala pereti - parter  
R/03 Plan camasuiala pereti - etaj 1  
R/07 Plan cofraj placa peste etaj 2

VERIFICARE	Ing. M. Radu		A1, A2	384 / 02.2011
	NUME	SEMNATURA	CERINTA	REFERAT NR./ DATA
PROIECTANT DE SPECIALITATE: S.C.PROCEMA Engineering S.R.L. <small>140/7772/2004</small>			BENEFICIAR: PRIMARIA MUNICIPIULUI BUCURESTI	Proiect: MB 8642 / 2010
SPECIFICATIE	NUME	SEMNATURA	SCARA 1:50	PROIECTARE LUCRARI DE CONSOLIDARE IMOBIL DE LOCUINTE DIN Bdul. M. KOGALNICEANU, NR. 30, SECTOR 5, BUCURESTI
SEF PROIECT	ing. N. Stamate			Faza: D.T.A.C.
PROIECTAT	ing. M. Costache			Plansa: R/04
DESENAT	ing. G. Barbu			
			DATA: 2011	CORP B : Plan camasuiala pereti - etaj 2