




PLAN COFRAJ PLACA PESTE PARTER COTA + 3.56  
SCARA 1:50

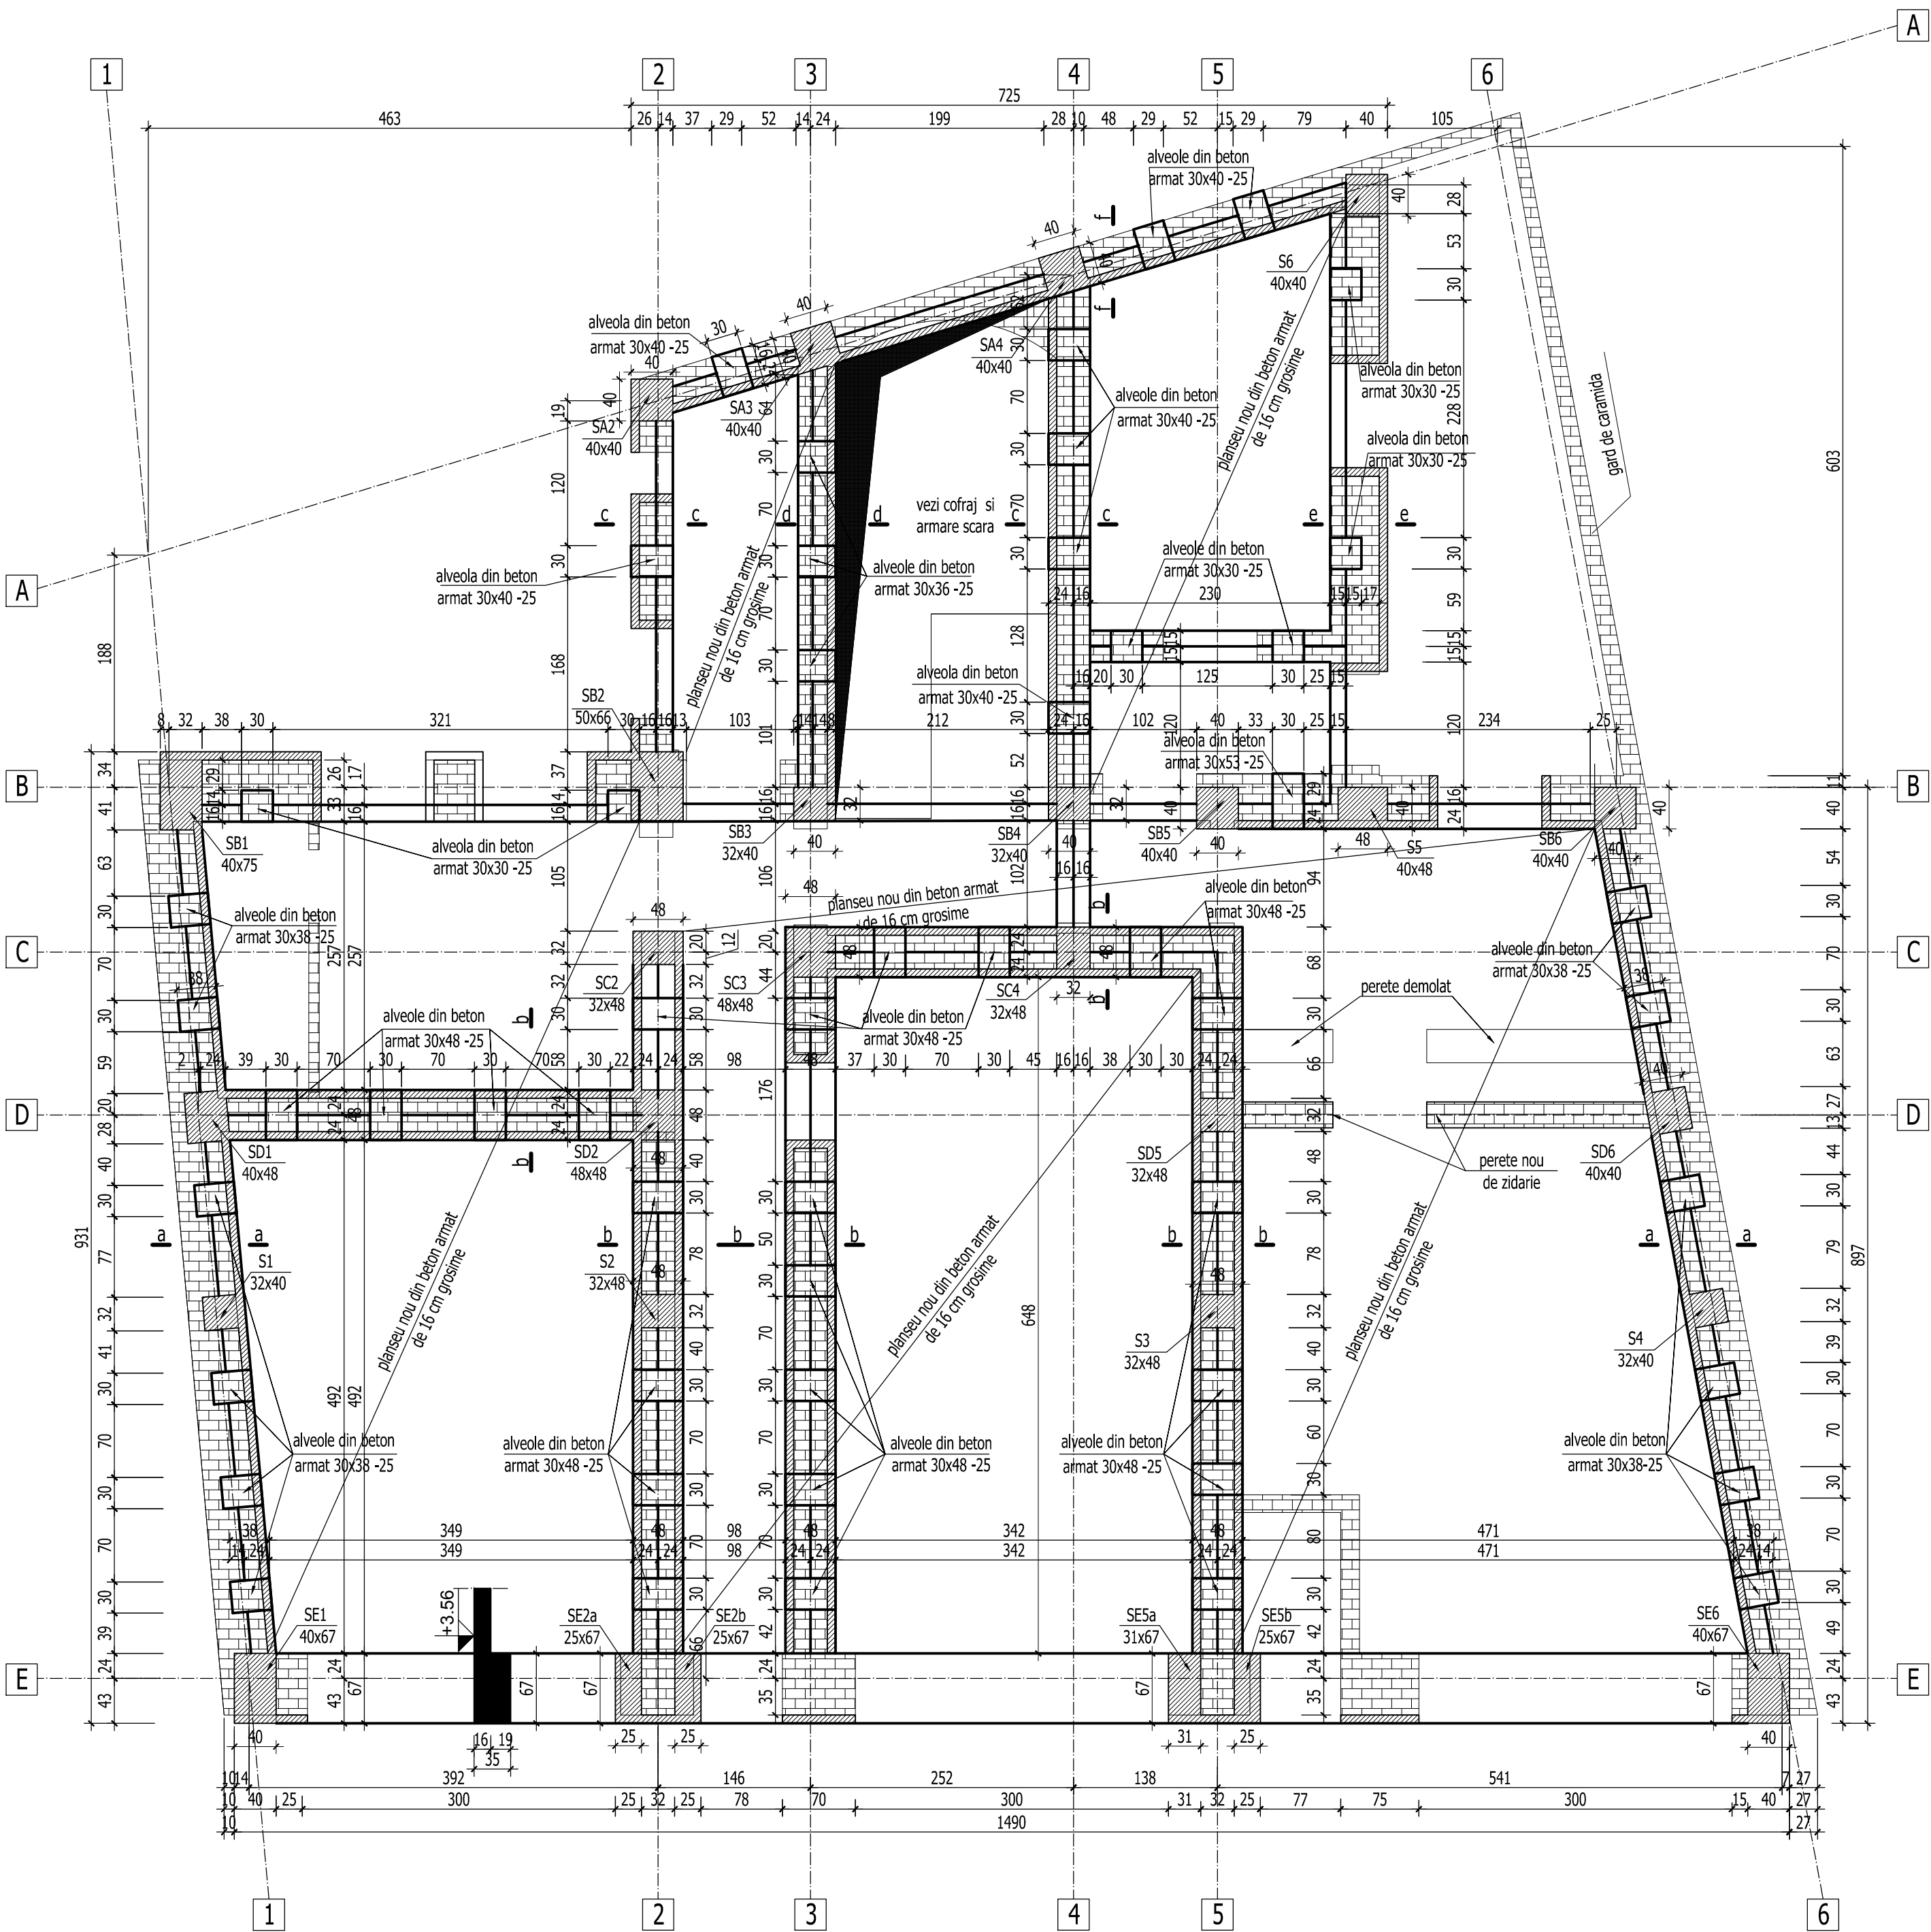


DETALIU a-a

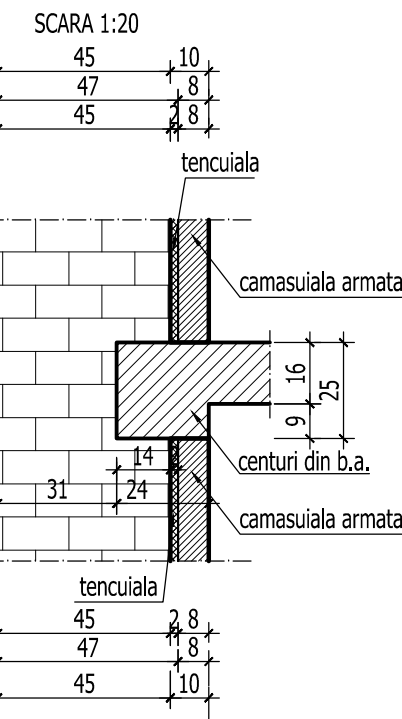


DETALIU b-b

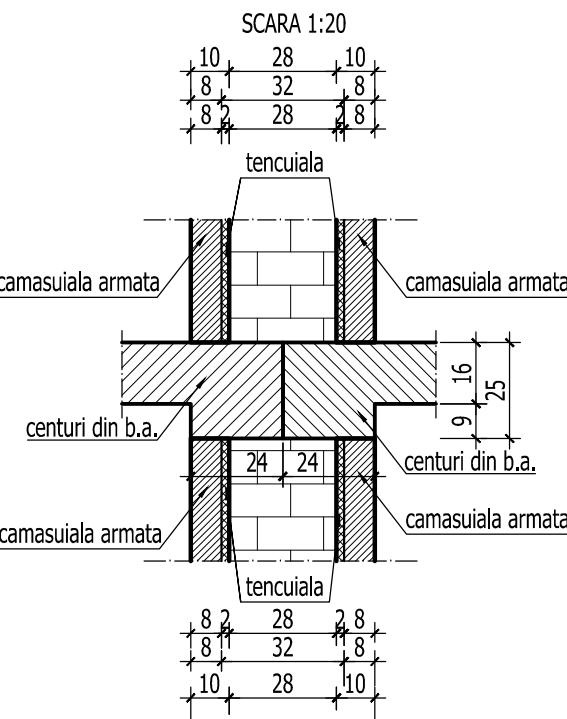


DETALIU c-c

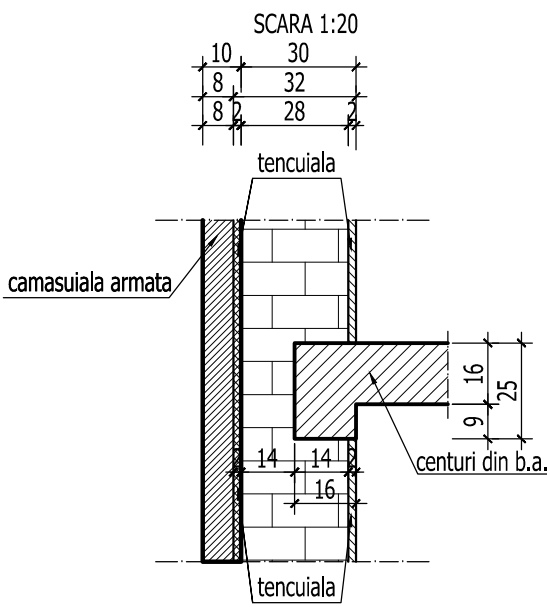


DETALIU d-d

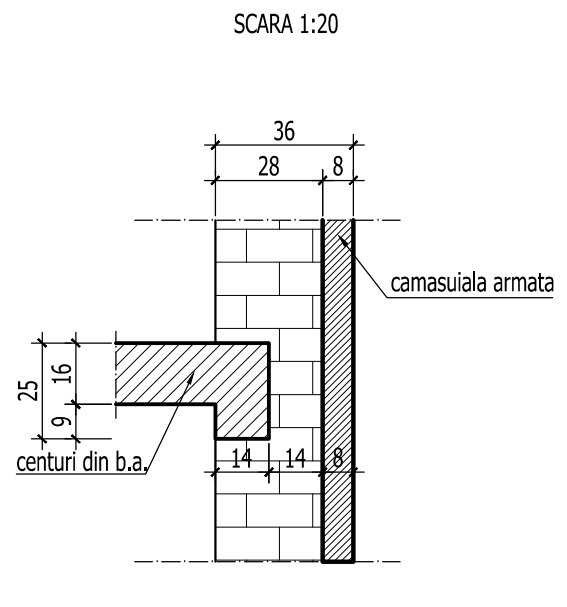

DETALIU e-e

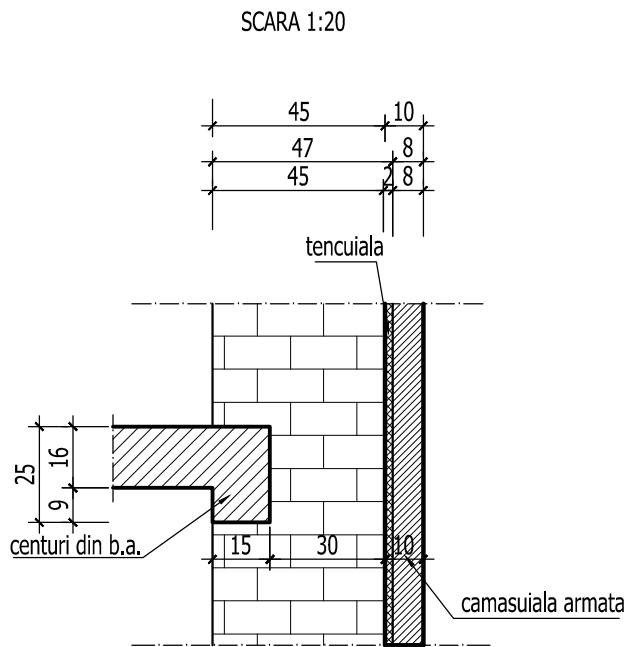

DETALIU f-f


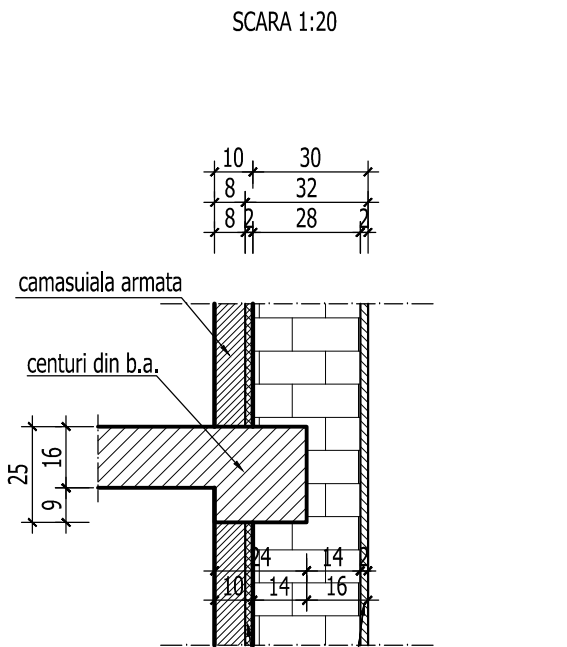


BETON EGALIZARE : C4/5 (Bc5)  
BETON ARMAT IN GRINDA DE FUNDATIE : C20/25 (Bc25)  
BETON IN PERETI ( PSC SI PSI ) : C25/30 (Bc30)  
ARMATURA : OB37, Pc52

Acest plan se va citi impreuna cu: R/01 Plan cofraj fundatii  
R/02 Plan camasiuala pereti - parter

DETALIU ALVEOLE IN PERETII DIN ZIDARIE

SCARA 1:20

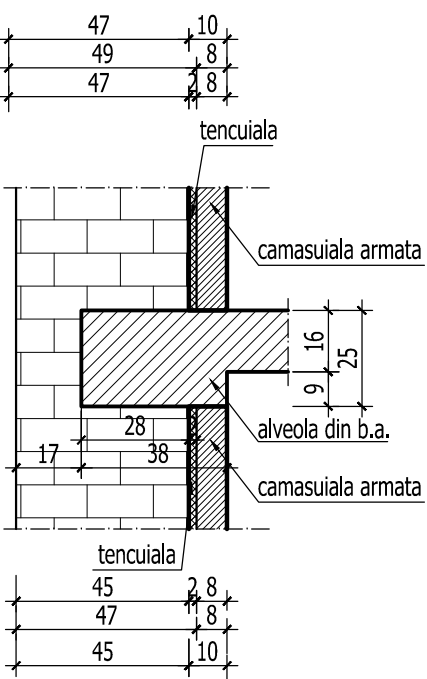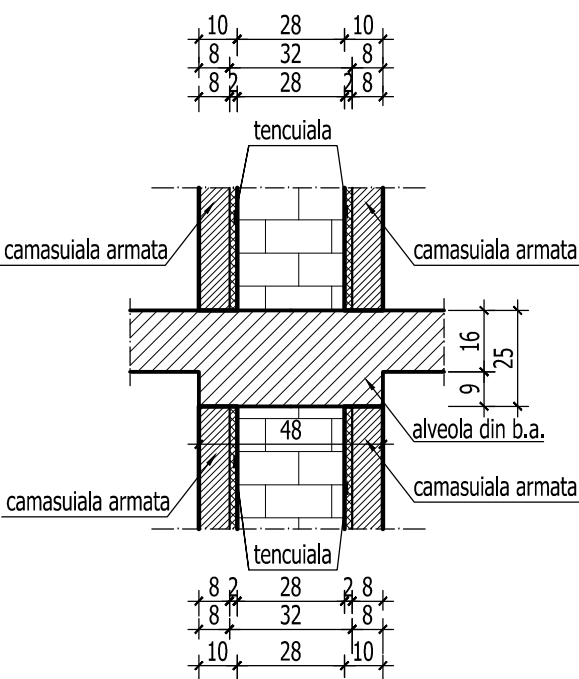

VERIFICARE	Ing. M. Radu		A1, A2	384 / 02.2011
	NUME	SEMNATURA	CERINTA	REFERAT NR./ DATA
PROIECTANT DE SPECIALITATE: S.C.PROCEMA Engineering S.R.L. 140/7772/2004			BENEFICIAR: PRIMARIA MUNICIPIULUI BUCURESTI	Proiect: MB 8642 / 2010
SPECIFICATIE	NUME	SEMNATURA	SCARA 1:50	PROIECTARE LUCRARI DE CONSOLIDARE IMOBIL DE LOCUINTA DIN Bld. M. NOGALINCEANU, NR. 30, SECTOR 5, BUCURESTI
SEF PROIECT	Ing. N. Stamate			Faza: D.T.A.C.
PROIECTAT	Ing. M. Costache			Plansa: R/05
DESENAT	Ing. G. Barbu		DATA: 2011	CORP B : Plan cofraj placa peste parter cota +3.56