




PLAN COFRAJ PLACA PESTE ETAJ 1 COTA +6.62  
SCARA 1:50

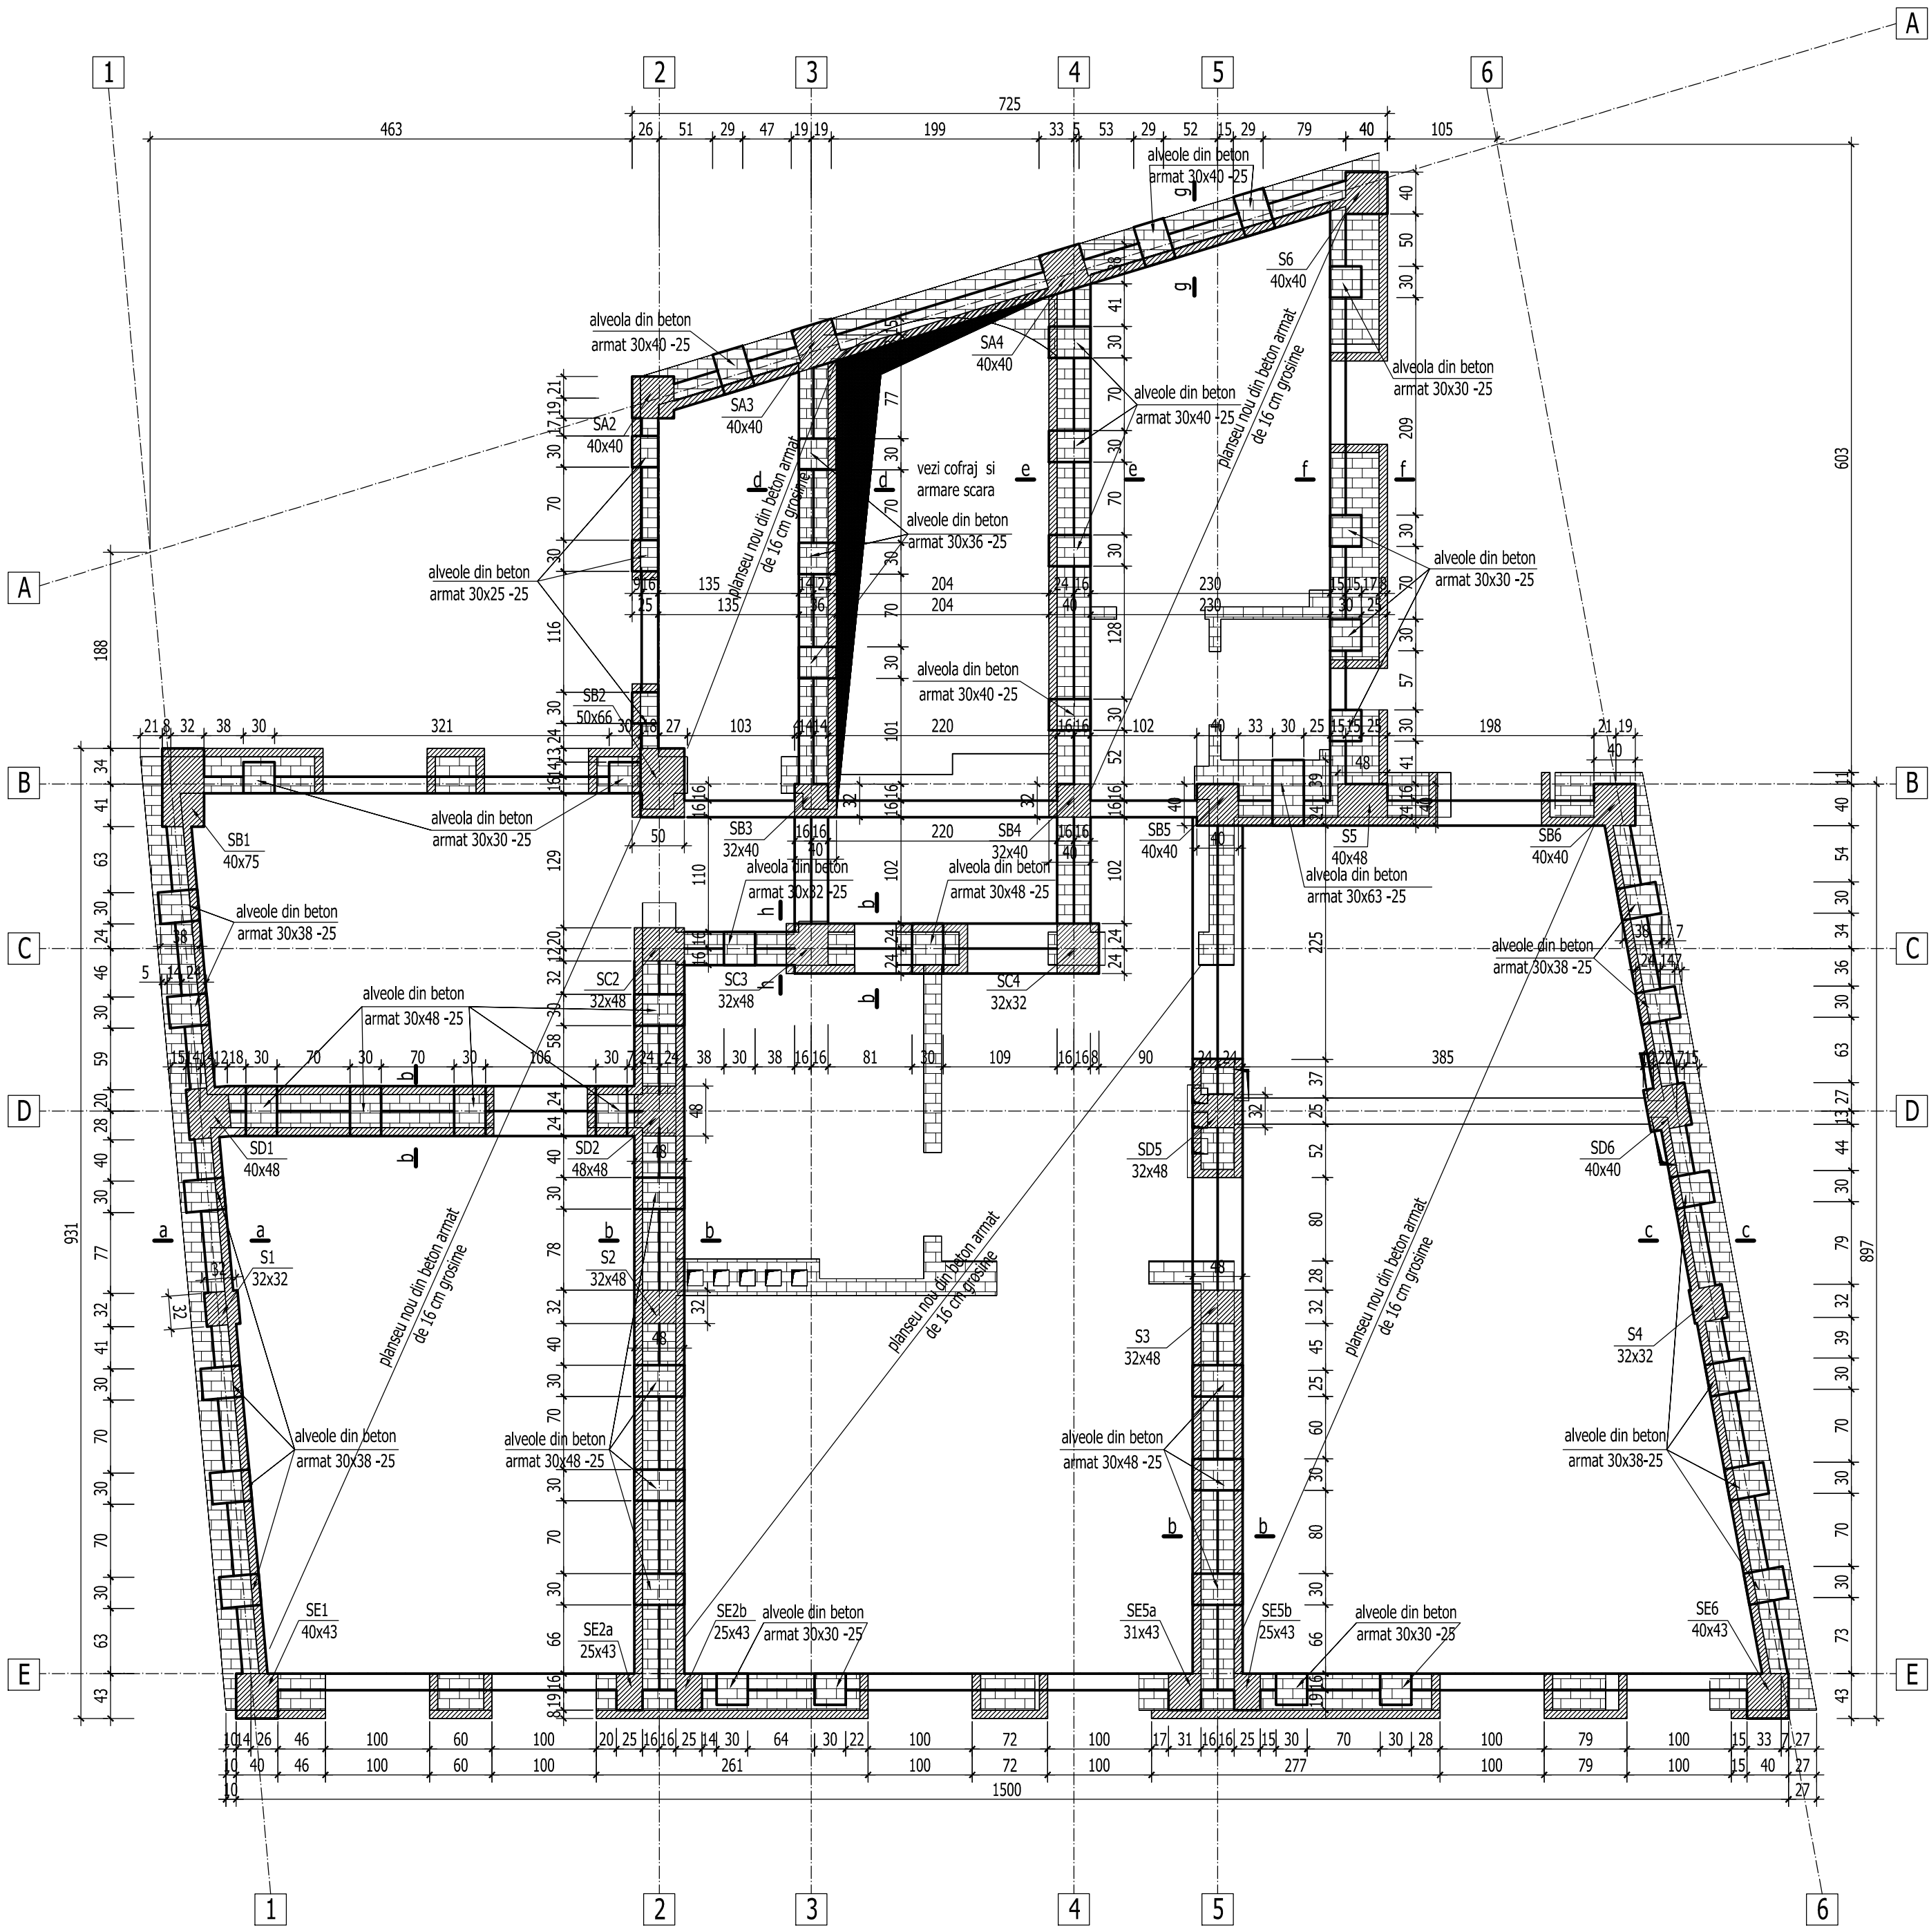


DETALIU ALVEOLE IN PERETII DIN ZIDARIE  
SCARA 1:20

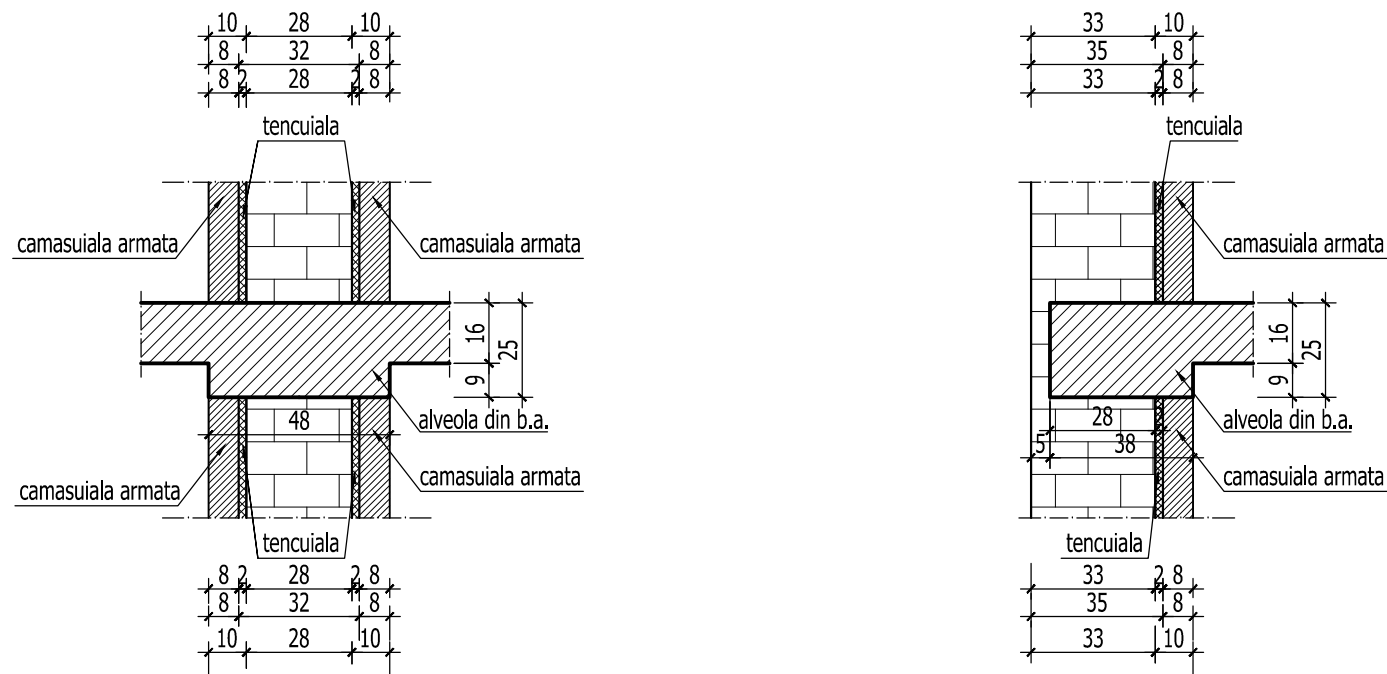


DETALIU a-a

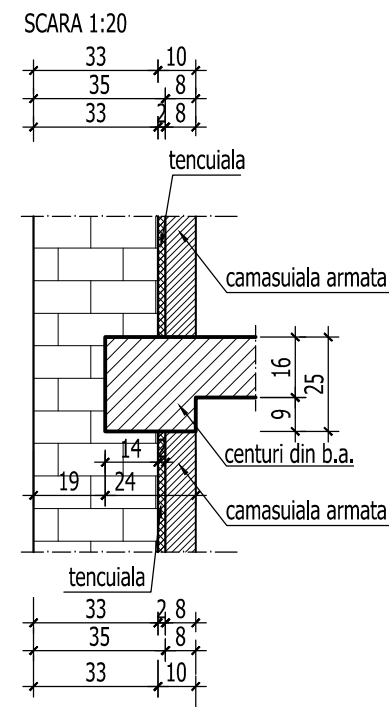


DETALIU b-b

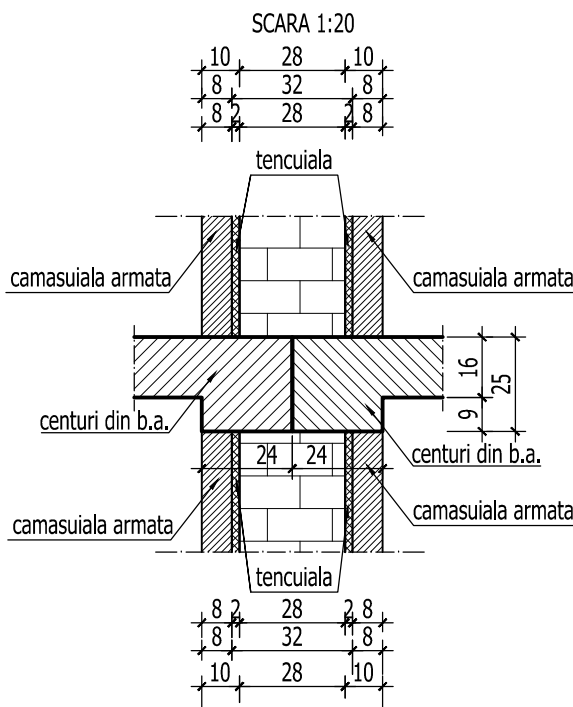


DETALIU c-c

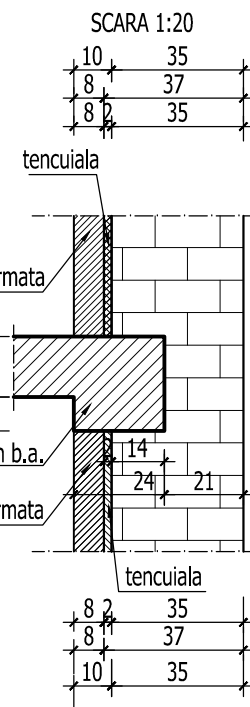


DETALIU d-d

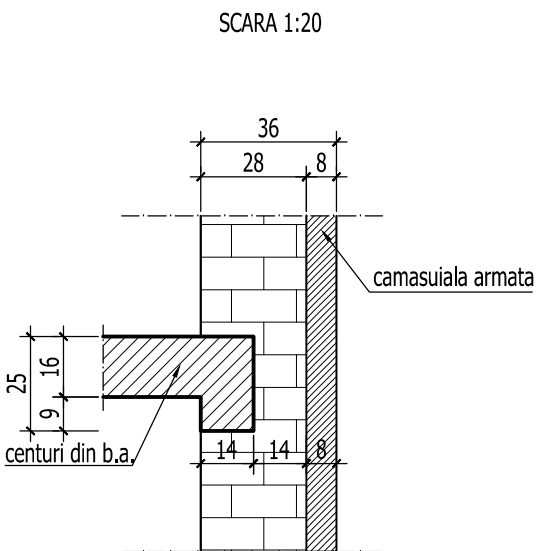


DETALIU e-e

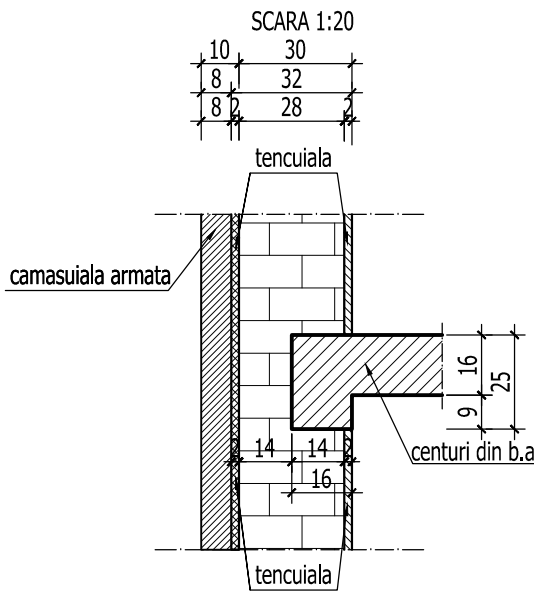


DETALIU f-f

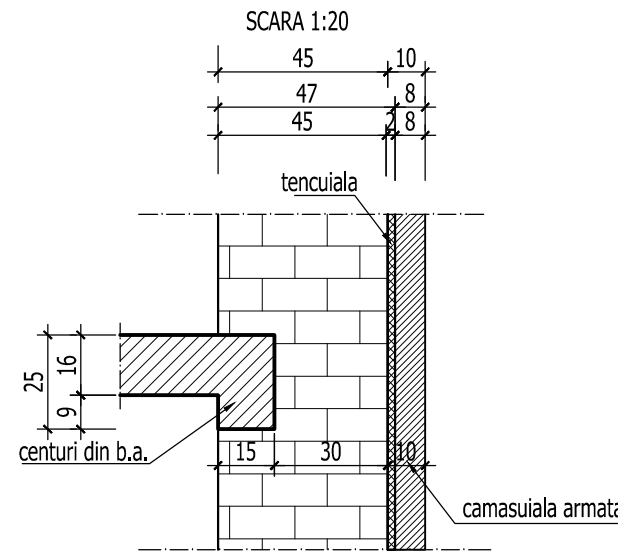

DETALIU g-g

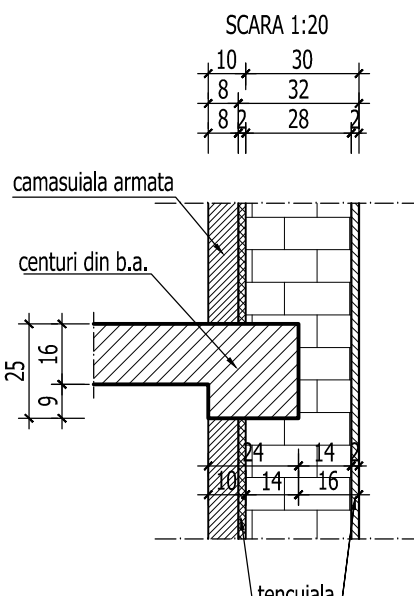

DETALIU h-h

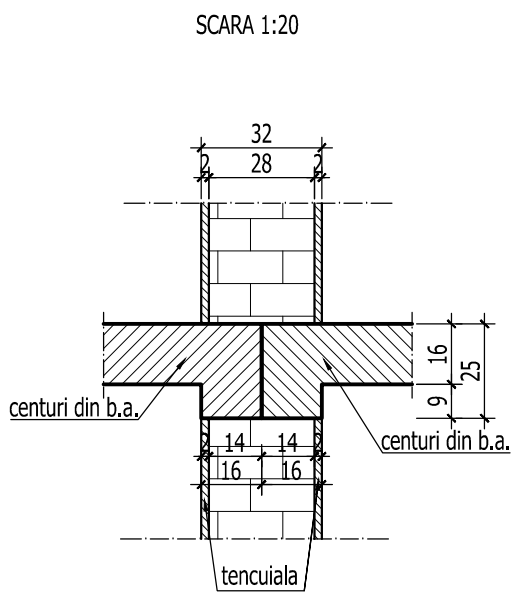

BETON EGALIZARE : C4/5 (Bc5)  
BETON ARMAT IN GRINDA DE FUNDATIE : C20/25 (Bc25)  
BETON IN PERETI ( PSC SI PSI ) : C25/30 (Bc30)  
ARMATURA : OB37, Pc52

Acest plan se va citi impreuna: R/05 Plan cofraj placa peste parter  
R/07 Plan cofraj placa peste etaj 2  
R/03 Plan camasuiala pereti- etaj 1

VERIFICARE	Ing. M. Radu		A1, A2	384 / 02.2011
	NUME	SEMNTURA	CERINTA	REFERAT NR./ DATA
PROIECTANT DE SPECIALITATE:	S.C.PROCEMA Engineering S.R.L.		BENEFICIAR:	PRIMARIA MUNICIPIULUI BUCURESTI
SEF PROIECT	Ing. N. Stamate		PROIECTARE LUCRARI DE CONSOLIDARE IMOBIL DE LOCUINTE DIN Bdul. M. KOGALNICEANU, NR. 30, SECTOR 5, BUCURESTI	Proiect: MB 8642 / 2010
PROIECTAT	Ing. M. Costache		CORP B : Plan cofraj placa peste etaj 1 cota +6.62	Faza: D.T. A.C.
DESENAT	Ing. G. Barbu			Plansa: R/06