


PLAN PARTER - ARHITECTURA

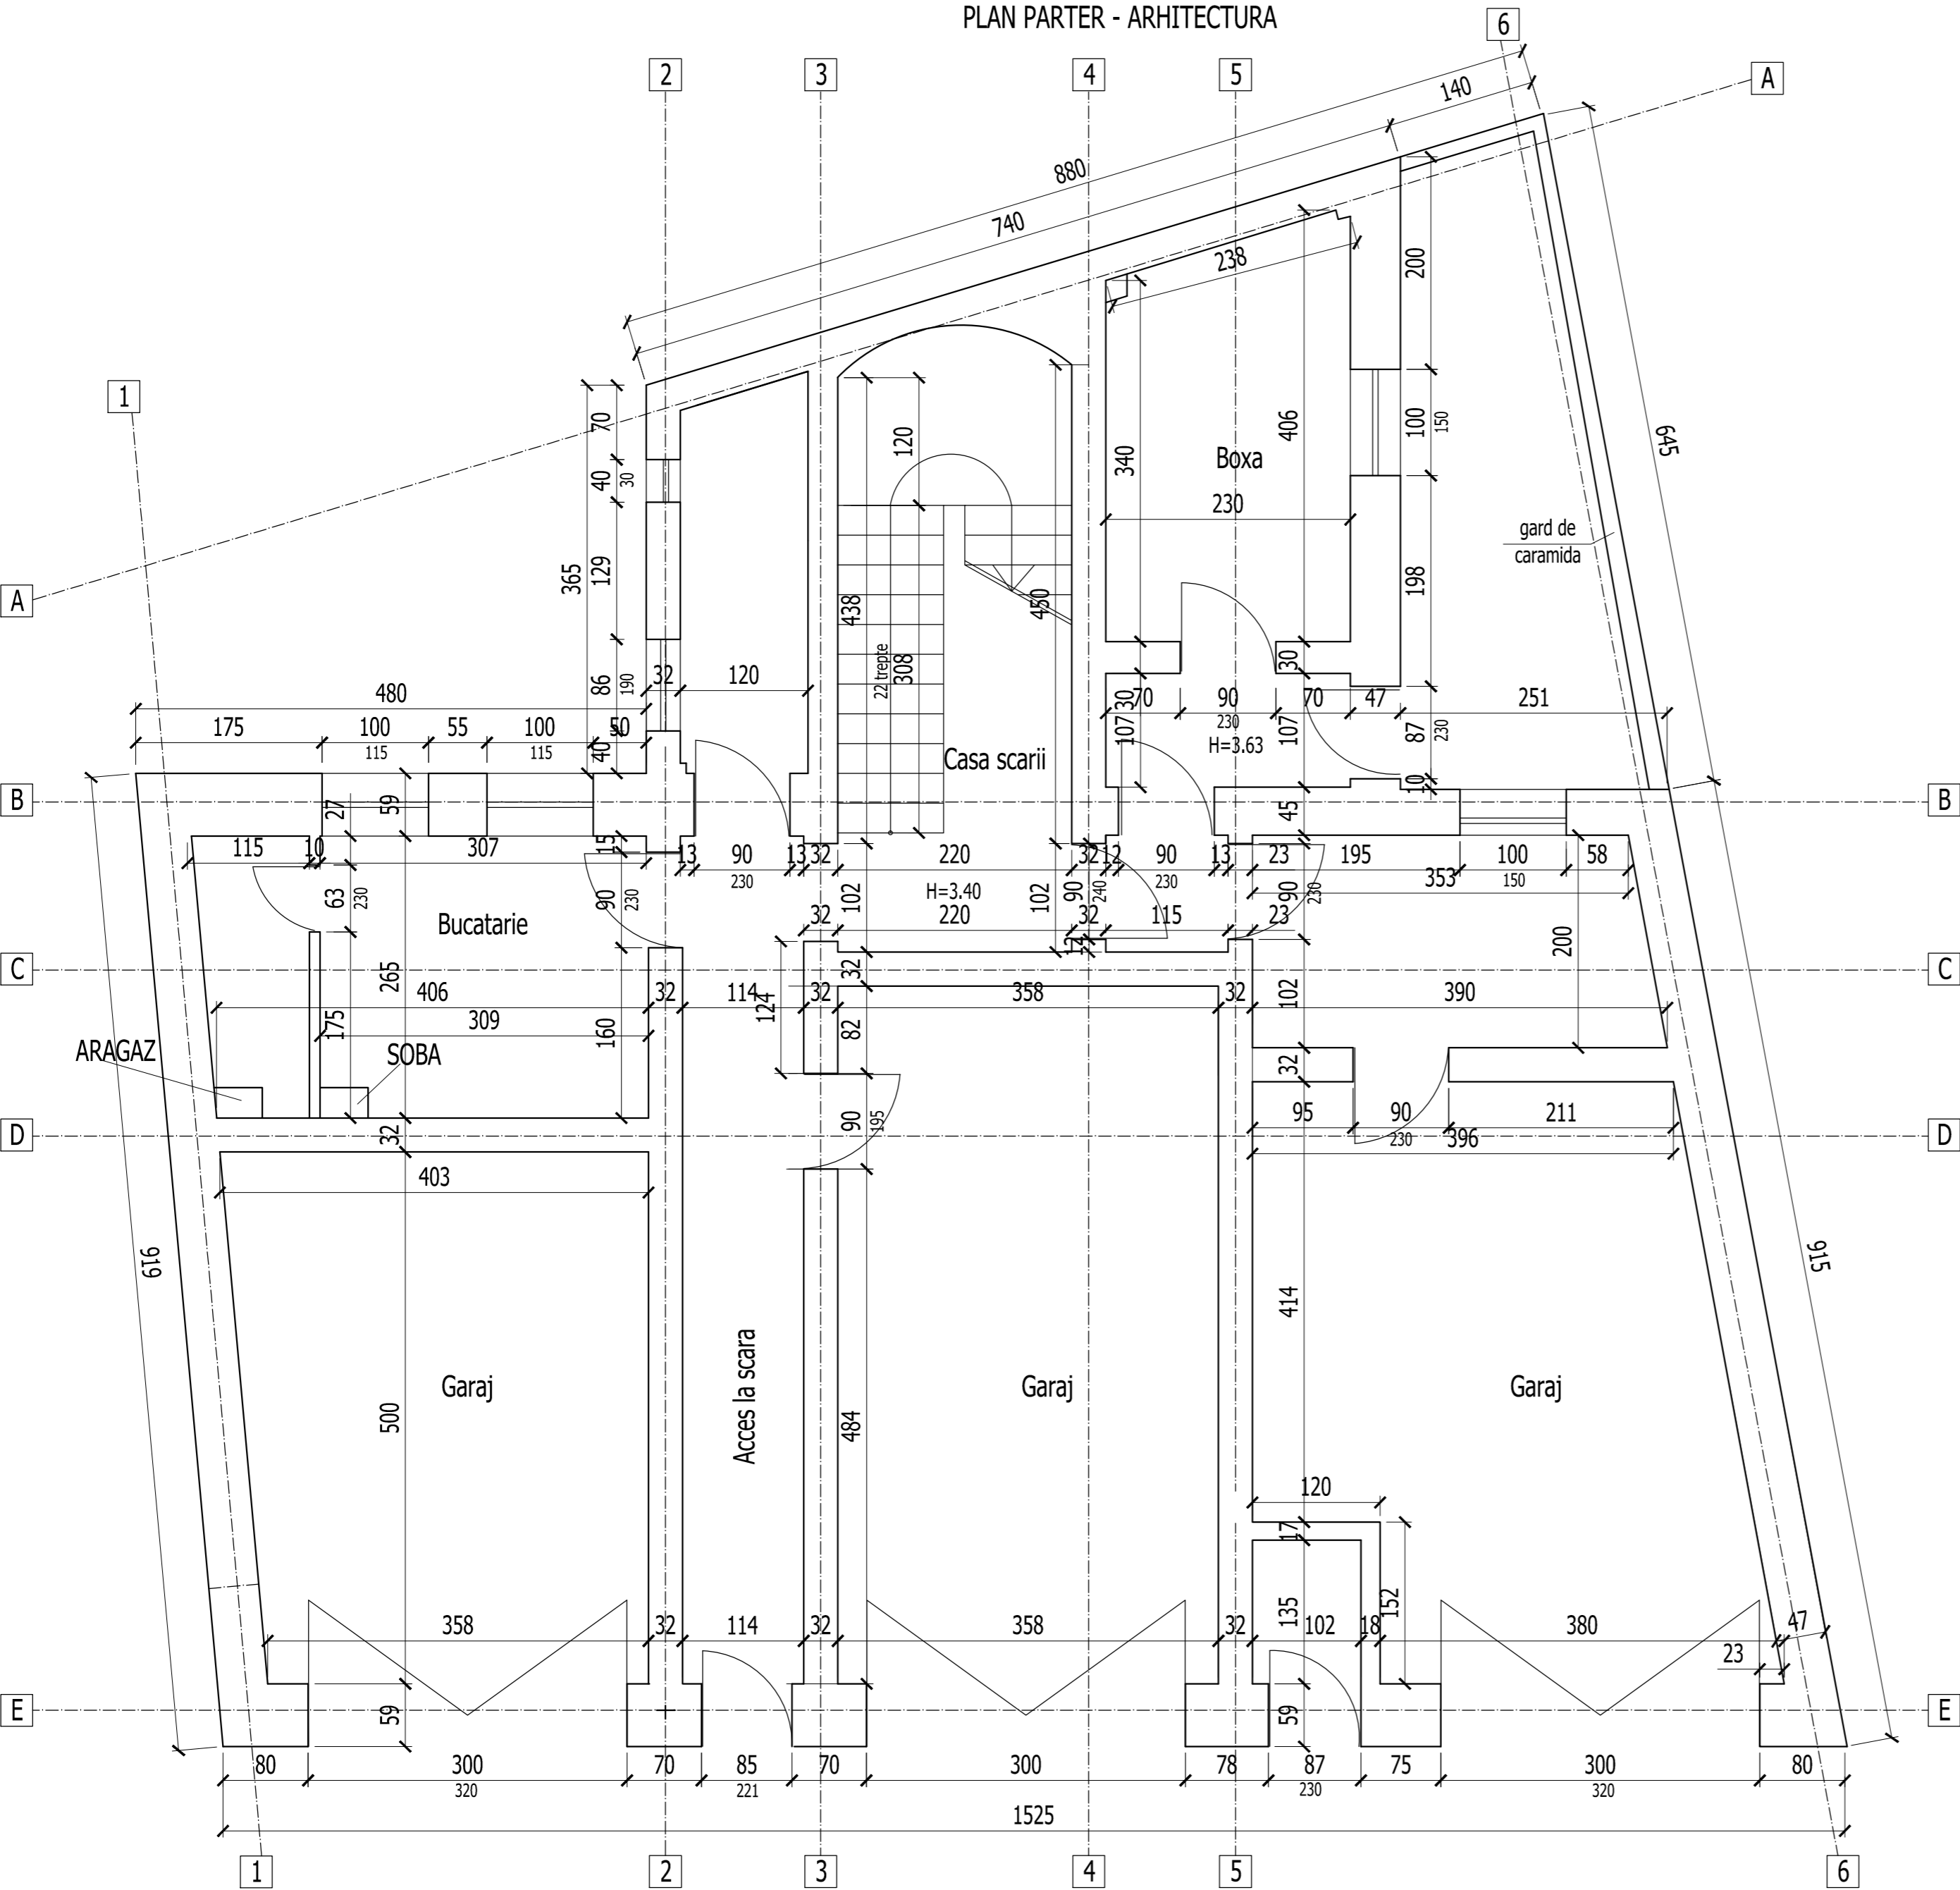

VERIFICARE	384/ feb. 2011			
	NUME	SEMNTURA	CERINTA	REFERAT NR./ DATA
PROIECTANT DE SPECIALITATE: S.C.PROCEMA Engineering S.R.L. 140/7772/2004			BENEFICIAR: PRIMARIA MUNICIPIULUI BUCURESTI	Proiect: MB 8642/2010
SPECIFICATIE	NUME	SEMNTURA	SCARA 1:50	Faza: P.T+D.E.
SEF PROIECT	arh. A. Stamate			
PROIECTAT	s.arh. M.Borborici		DATA 2011	Plansa: A / 01
DESENAT	ing. A. Pruna			
			Obiect: CORP B PLAN PARTER - ARHITECTURA SITUATIE EXISTENTA	