


PLAN CONSOLIDARE PERETI - PARTER

SCARA 1:50

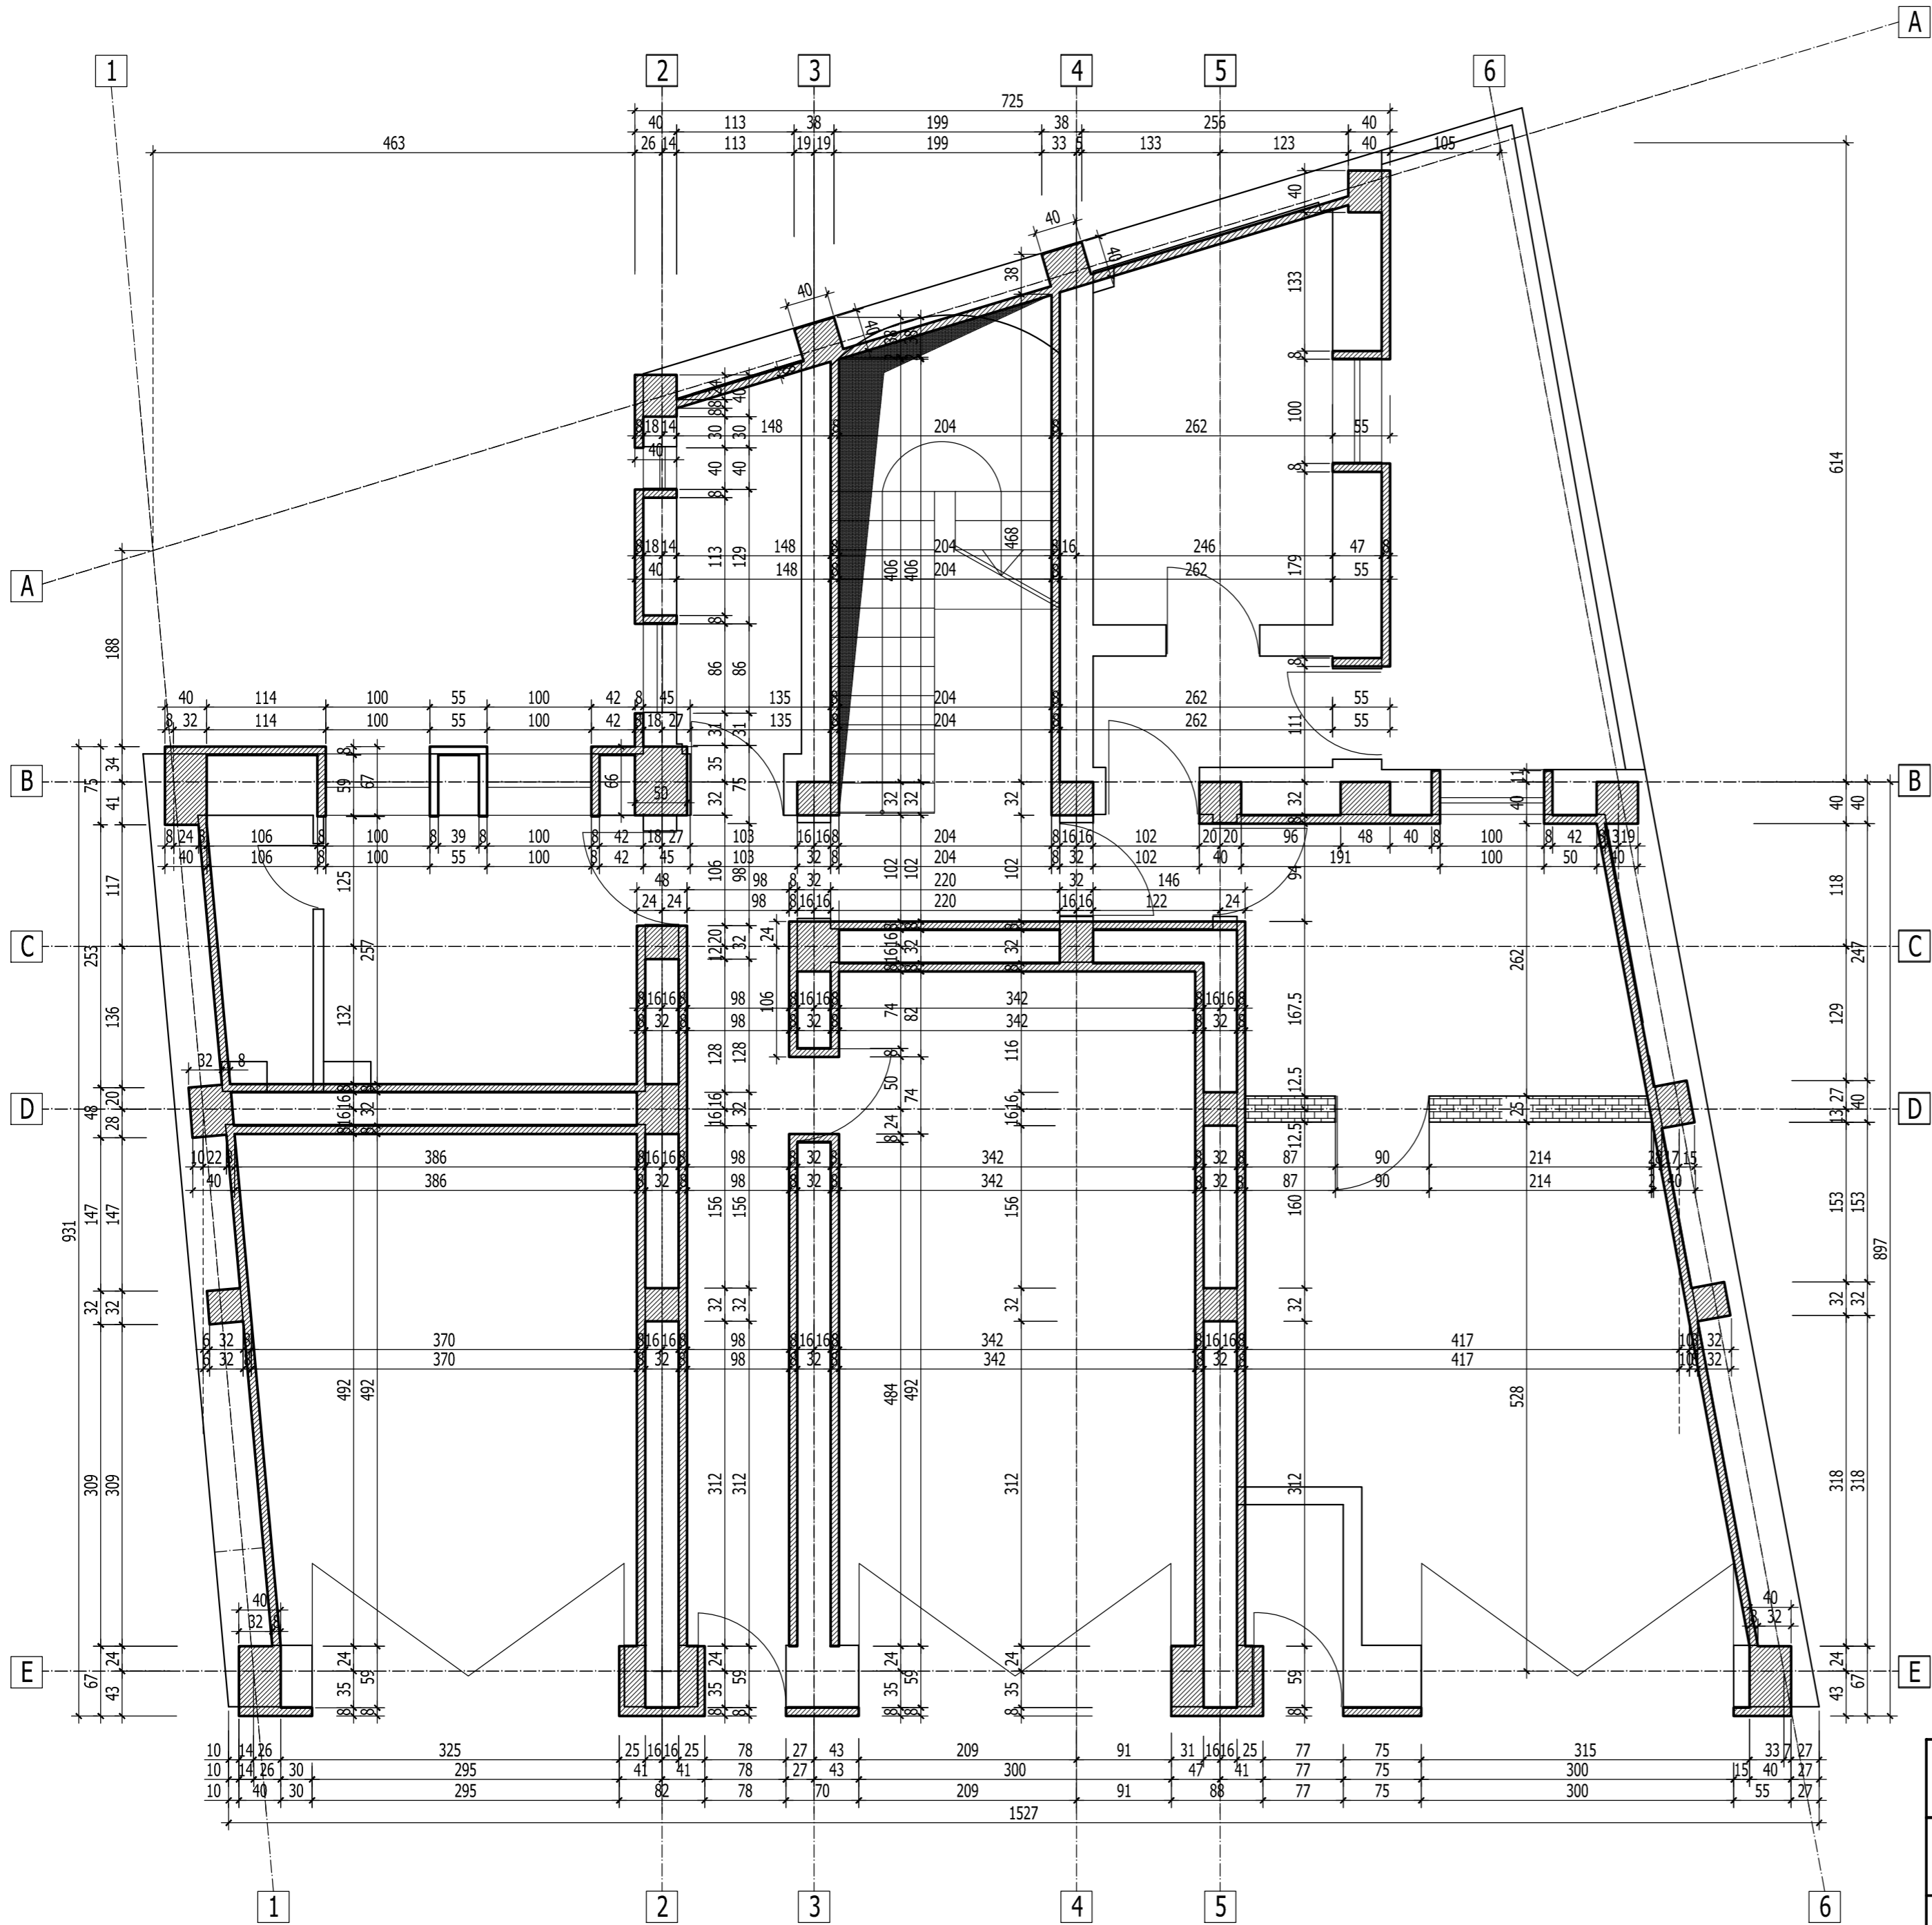

VERIFICARE				384/ feb. 2011	
	NUME	SEMNAURA		CERINTA	REFERAT NR./ DATA
PROIECTANT DE SPECIALITATE: S.C.PROCEMA Engineering S.R.L. 140/7772/2004				BENEFICIAR: PRIMARIA MUNICIPIULUI BUCURESTI	Proiect: MB 8642/2010
SPECIFICATIE	NUME	SEMNAURA	SCARA 1:50	PROIECTARE LUCRARI DE CONSOLIDARE IMOBIL DE LOCUINTA DIN STR. M. KOGALNICEANU, NR. 30 SECTOR 5, BUCURESTI	Faza: P.T.+D.E.
SEF PROIECT	arh. A. Stamate				
PROIECTAT	s.arh. M.Borborici		DATA 2011	Obiect: CORP B PLAN PARTER - ARHITECTURA SITUATIE CONSOLIDATA	Plansa: A / 08
DESENAT	ing. A. Pruna				