


PLAN ETAJ 2 - ARHITECTURA

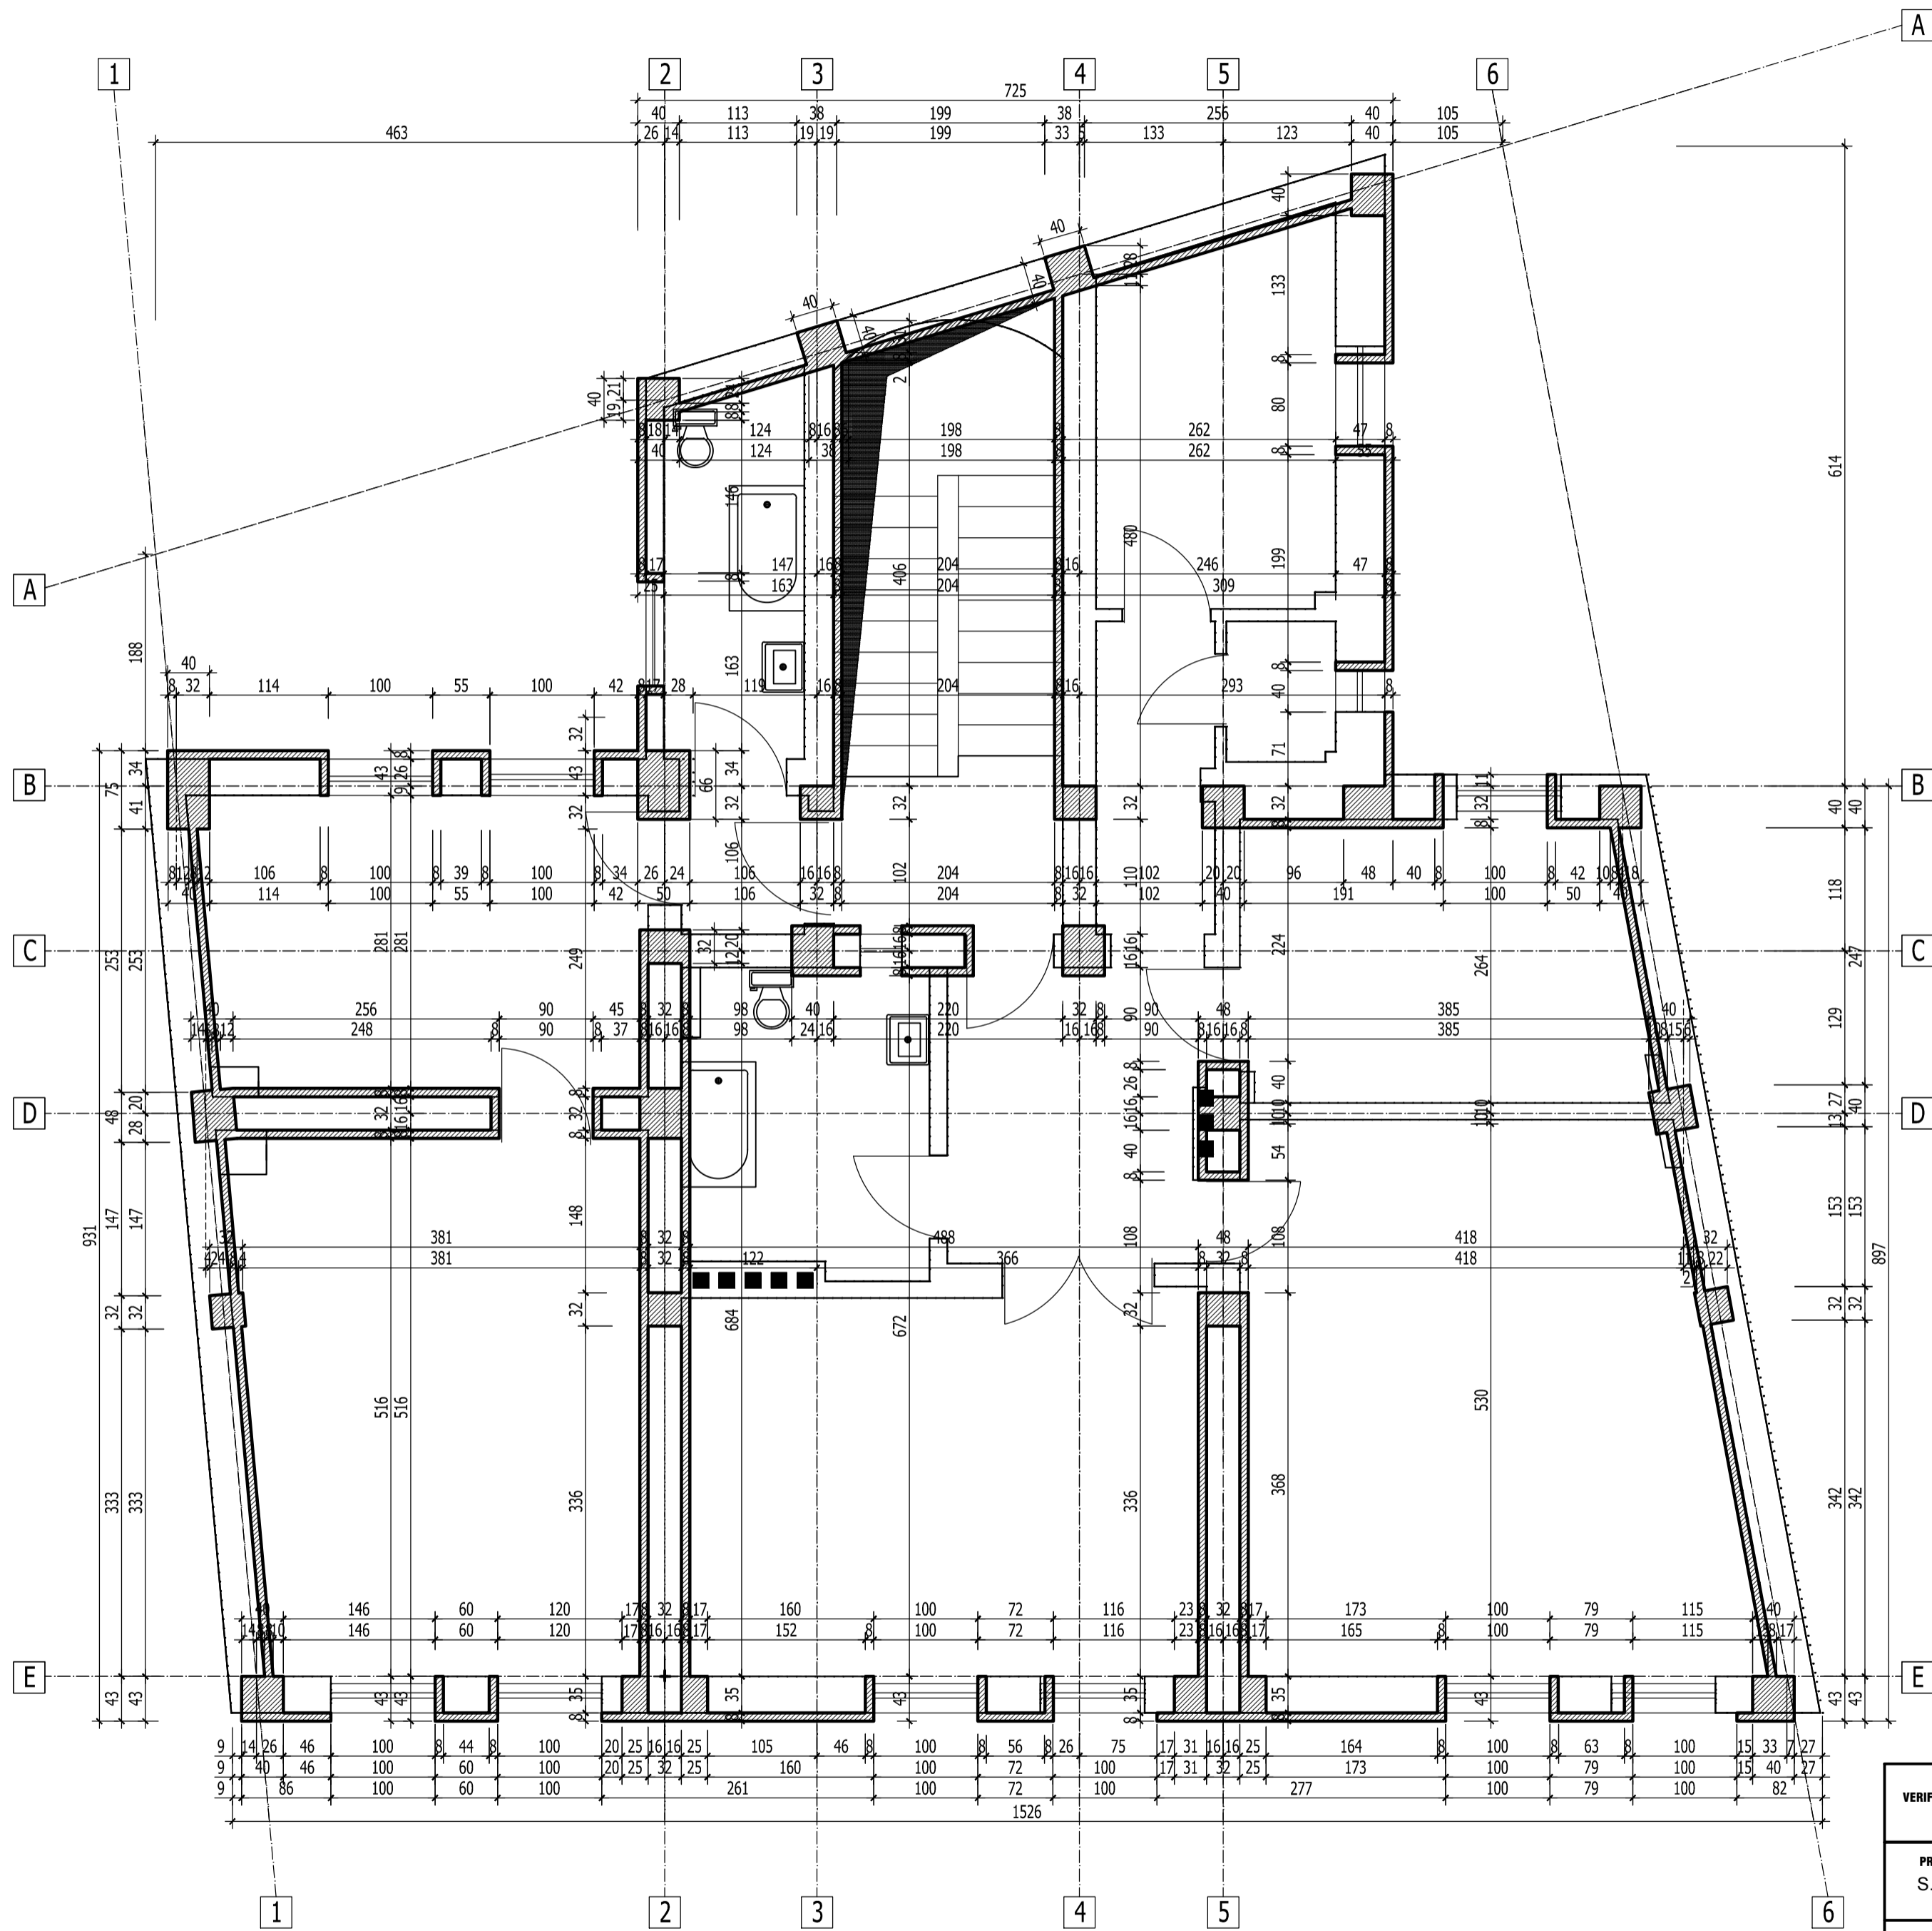

VERIFICARE				384/ feb. 2011
	NUME	SEMNAURA	CERINTA	REFERAT NR./ DATA
PROIECTANT DE SPECIALITATE: S.C.PROCEMA Engineering S.R.L. J40/7772/2004			BENEFICIAR: PRIMARIA MUNICIPIULUI BUCURESTI	Proiect: MB 8642/2010
SPECIFICATIE	NUME	SEMNAURA	SCARA 1:50	Faza: P.T.+D.E.
SEF PROIECT	arh. A. Stamate			
PROIECTAT	s.arh. M.Borborici		Obiect: CORP B PLAN ETAJ 2 - ARHITECTURA SITUATIE CONSOLIDATA	Plansa: A / 10
DESENAT	ing. A. Pruna			