



# PLAN INSTALATII CANALIZARE

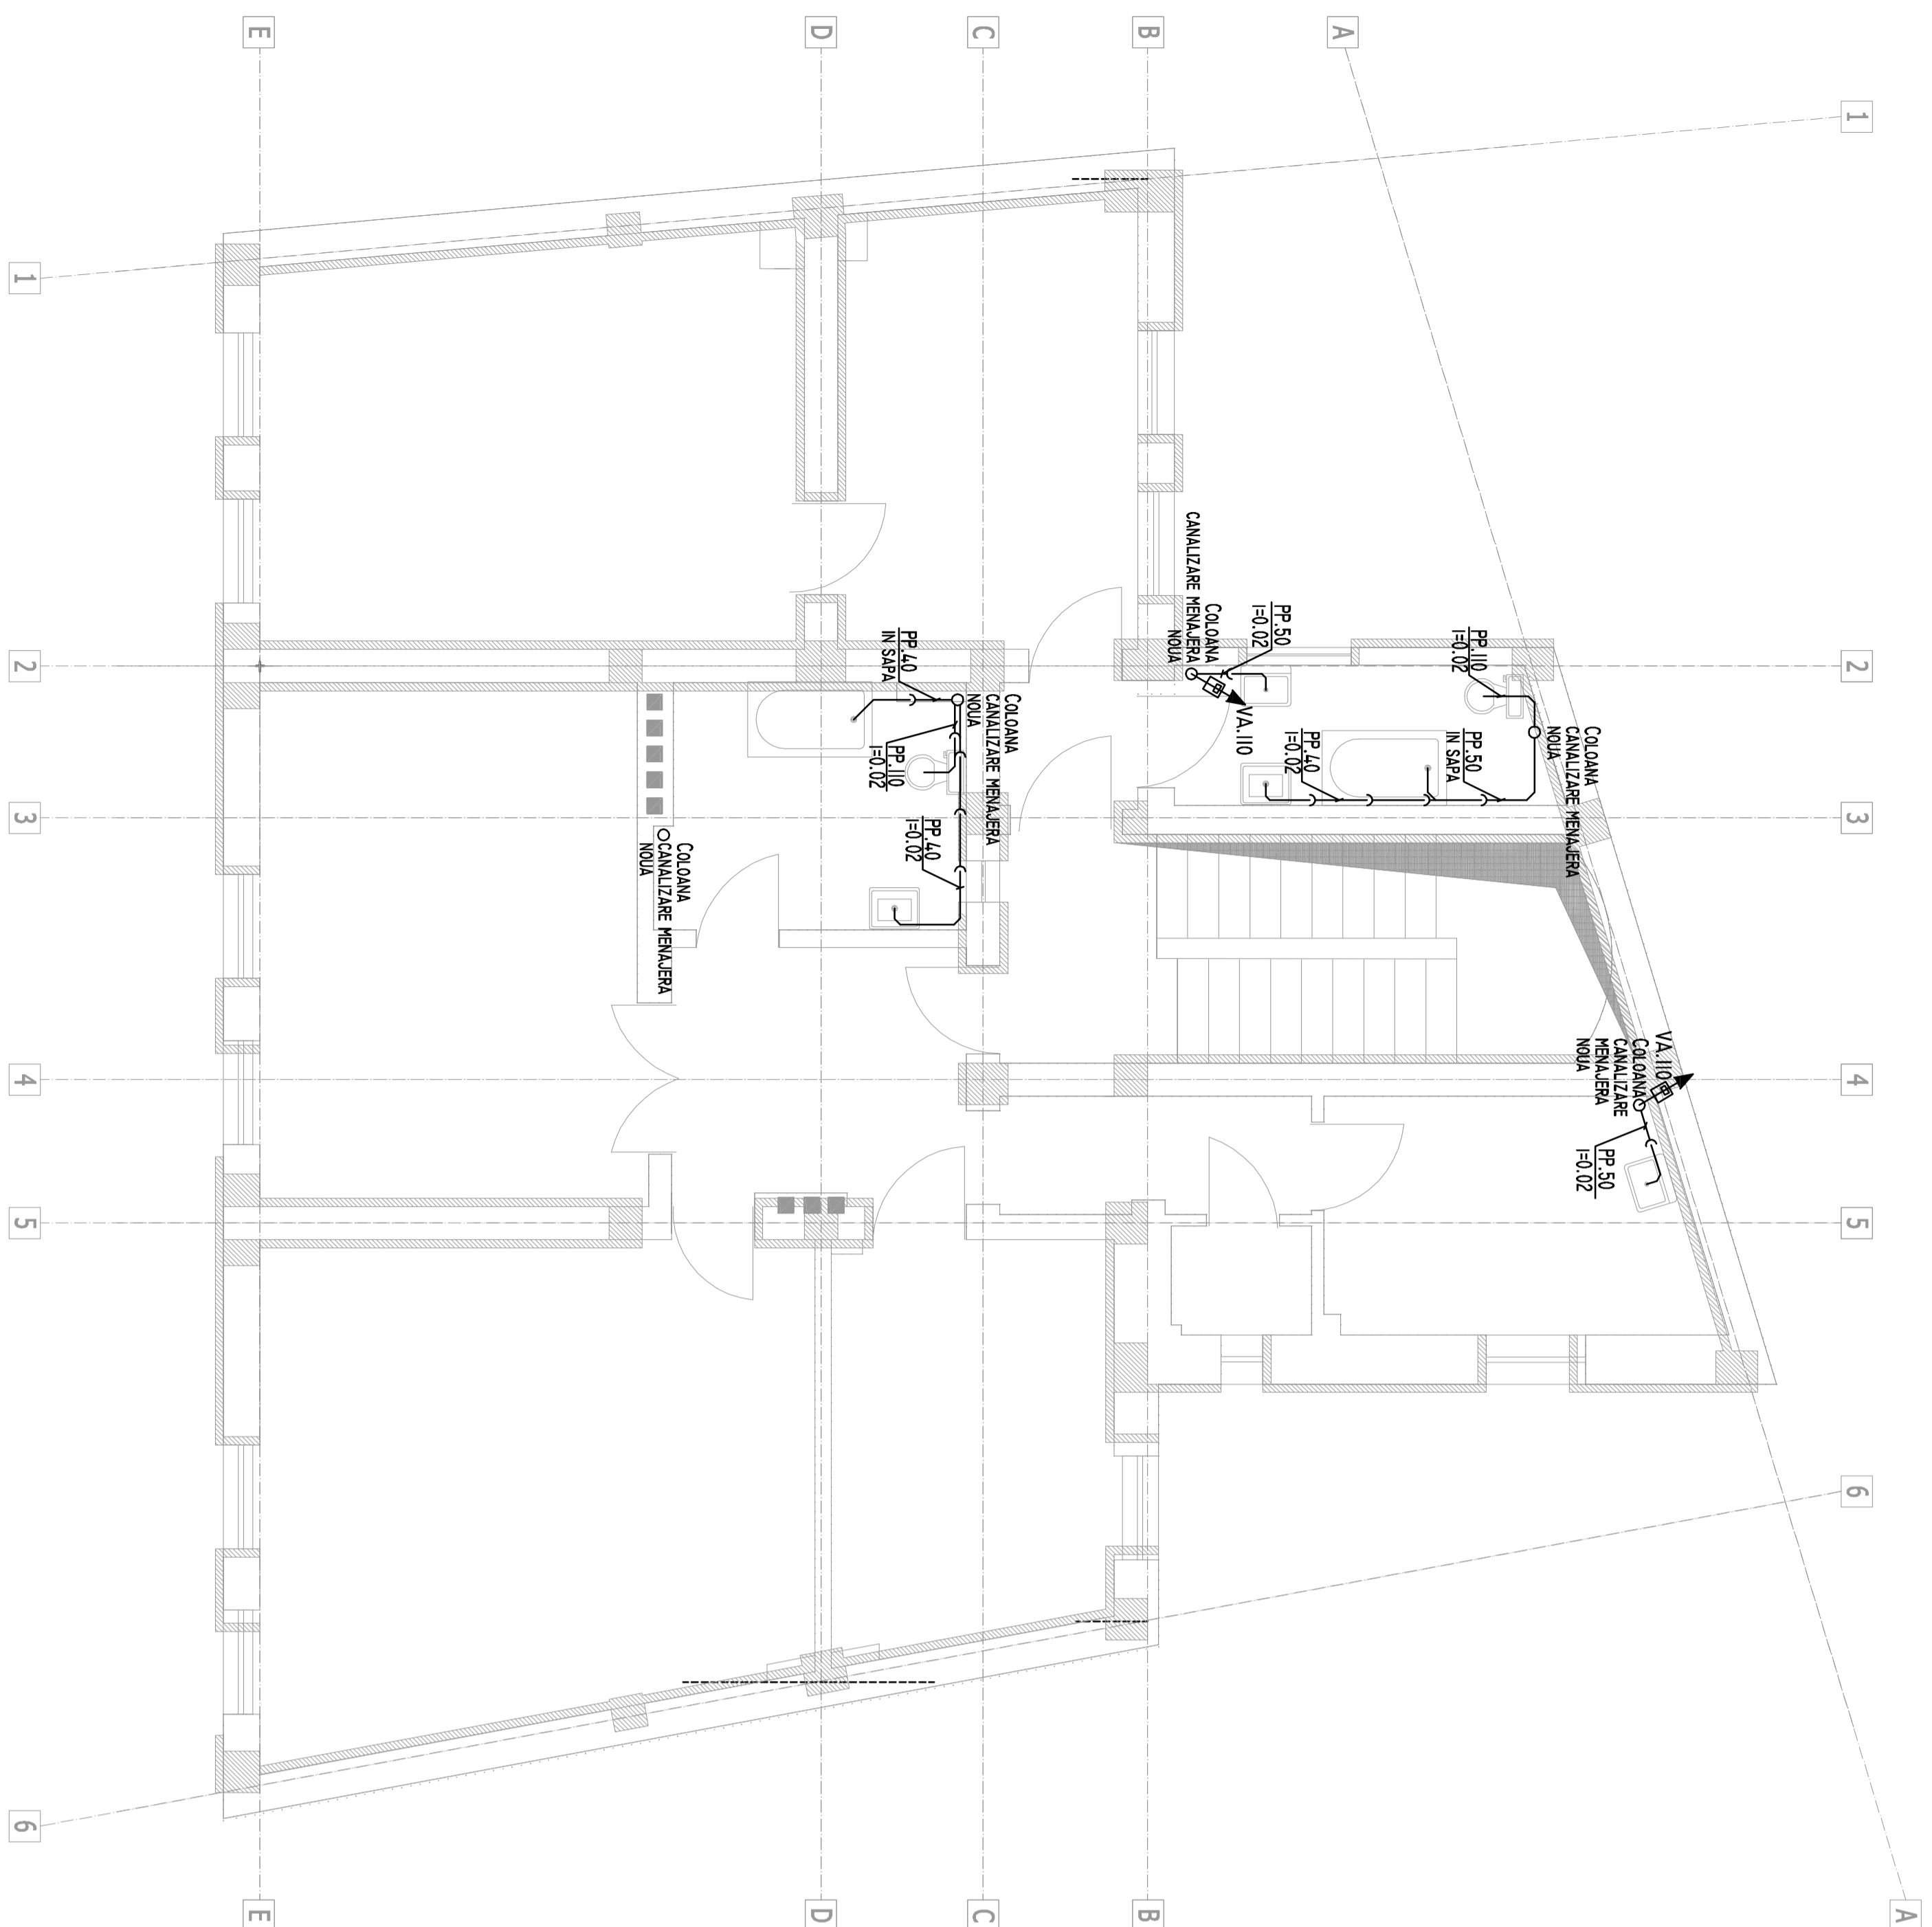

# PLAN DISTRIBUTIE APA

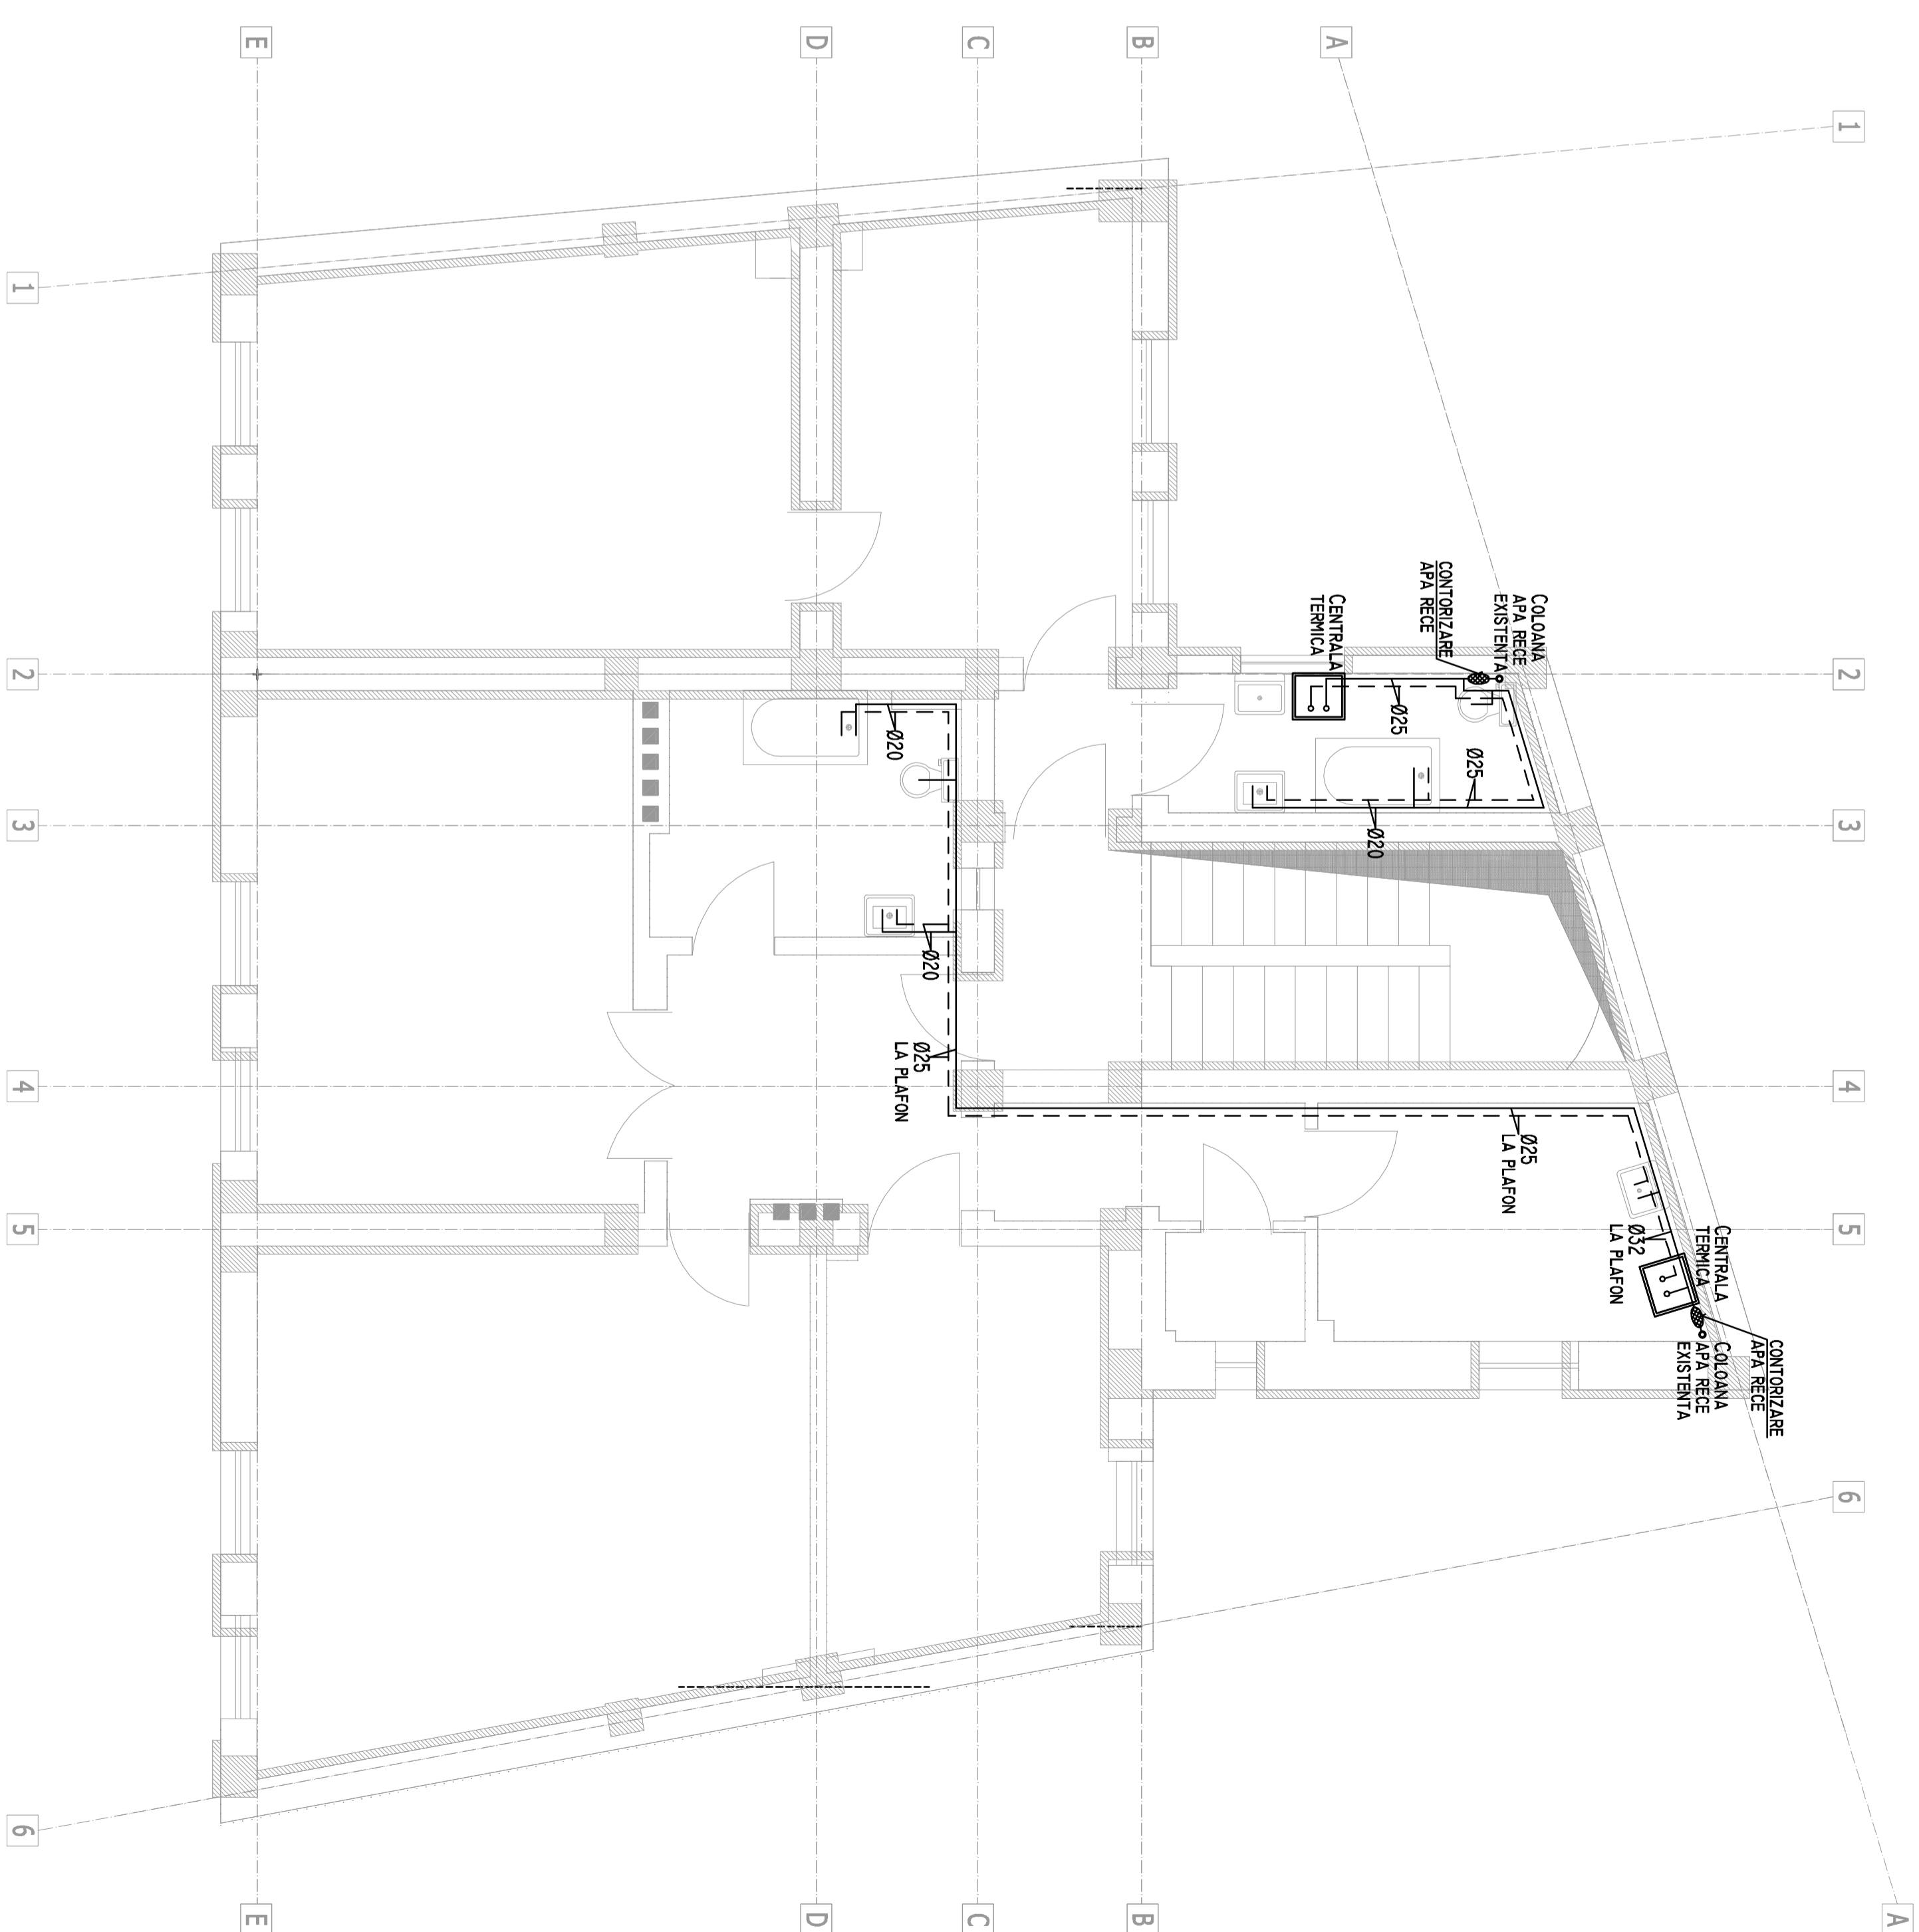

LEGENDA:

CONDUCTA CANALIZAR MENAJERA

---

**CONDUCTA APA RECE POTABILIZADA**

CONDUCCIA APA CALDA MENAJERA

[illegible]