


PLAN CAMASUIALA PERETI - PARTER
SCARA 1:50

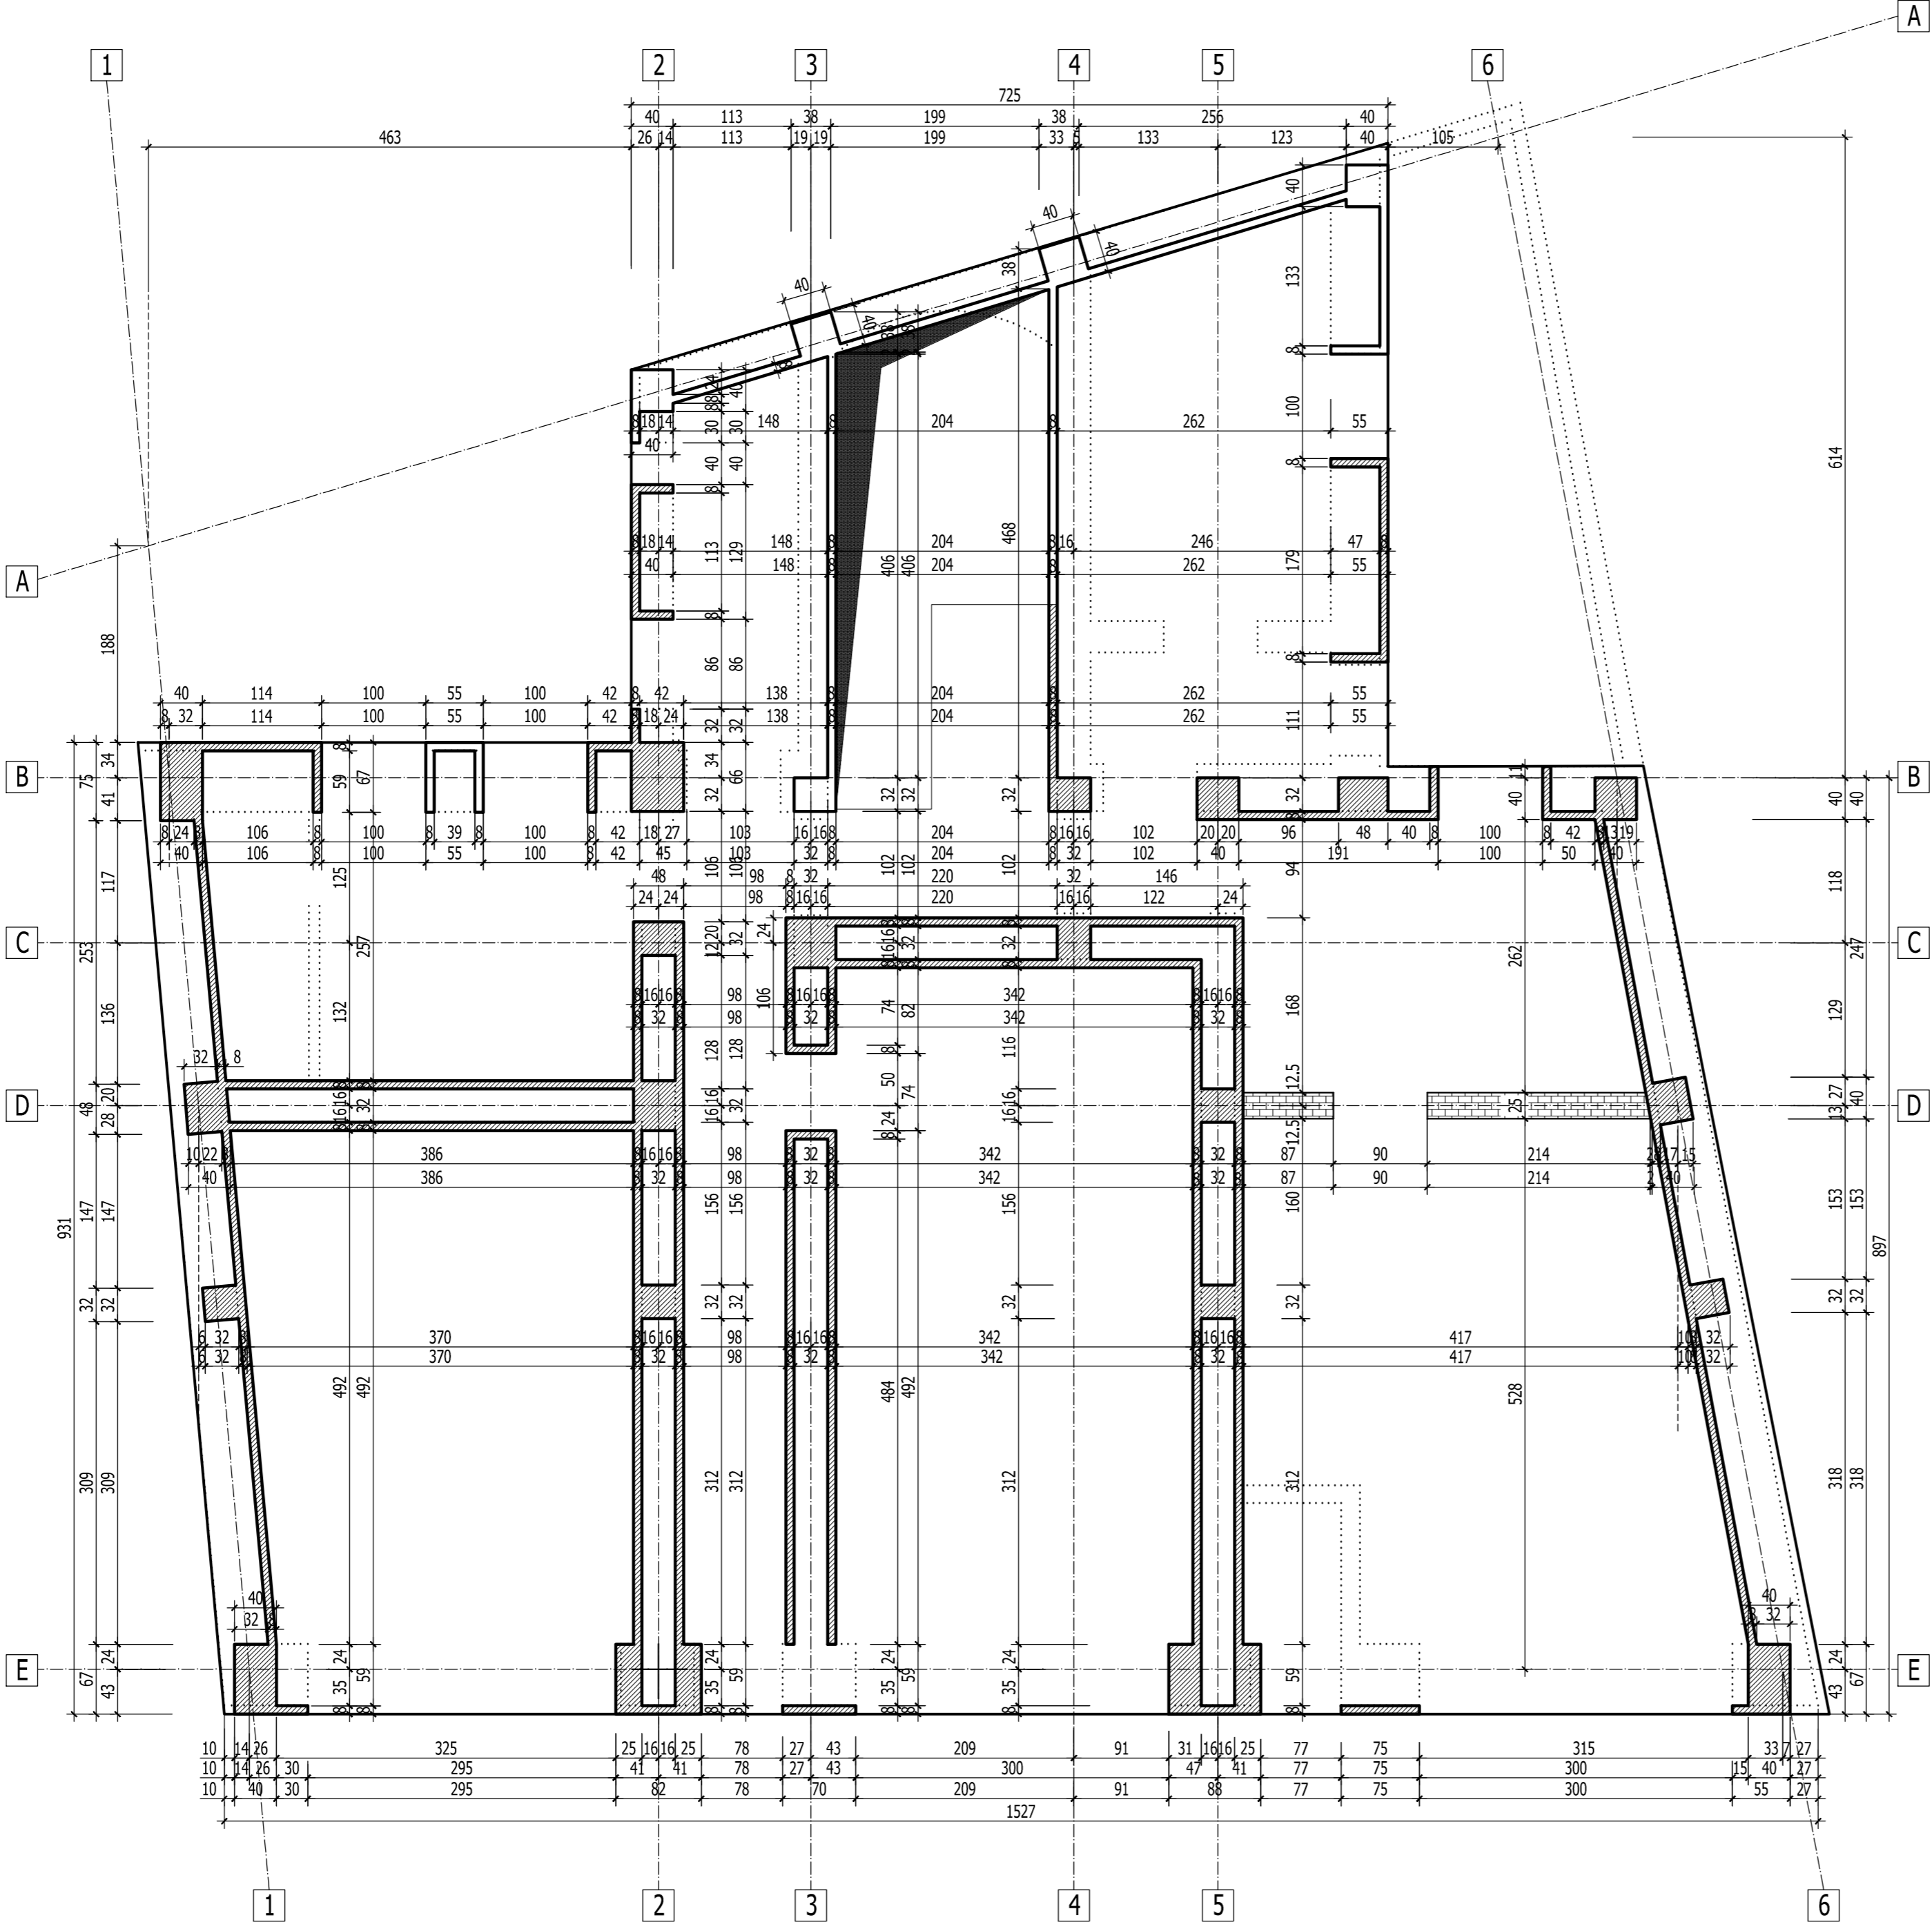

BETON EGALIZARE : C4/5 (Bc5)
BETON ARMAT IN GRINDA DE FUNDATIE : C20/25 (Bc25)
BETON IN PERETI : C25/30 (Bc30)
ARMATURA : OB37, Pc52

Acest plan se va citi impreuna cu: R/03 Plan camasuiala pereti - etaj 1
R/04 Plan camasuiala pereti - etaj 2
R/05 Plan cofraj placa peste parter

VERIFICARE	Ing. M. Radu	SEMNATURA	A1, A2	384 / 02.2011	
	NUME		CERINTA	REFERAT NR./ DATA	
PROIECTANT DE SPECIALITATE: S.C.PROCEMA Engineering S.R.L. 1407732/2004			BENEFICIAR: PRIMARIA MUNICIPIULUI BUCURESTI	Proiect: MB 8642 / 2010	
SPECIFICATIE	NUME		SCARA 1:50	PROIECTARE LUCRARI DE CONSOLIDARE IMOBIL DE LOCUINTA DIN Bdul. M. KOGALNICEANU, NR. 30, SECTOR 5, BUCURESTI	Faza: P.T. + D.E.
SEF PROIECT	ing. N. Stamate	DATA: 2011	CORP 8 : Plan camasuiala pereti - parter	Plansa: R/02	
PROIECTAT	ing. M. Costache				
DESENAT	ing. G. Barbu				