


PLAN CAMASUIALA PERETI - ETAJ 1
SCARA 1:50

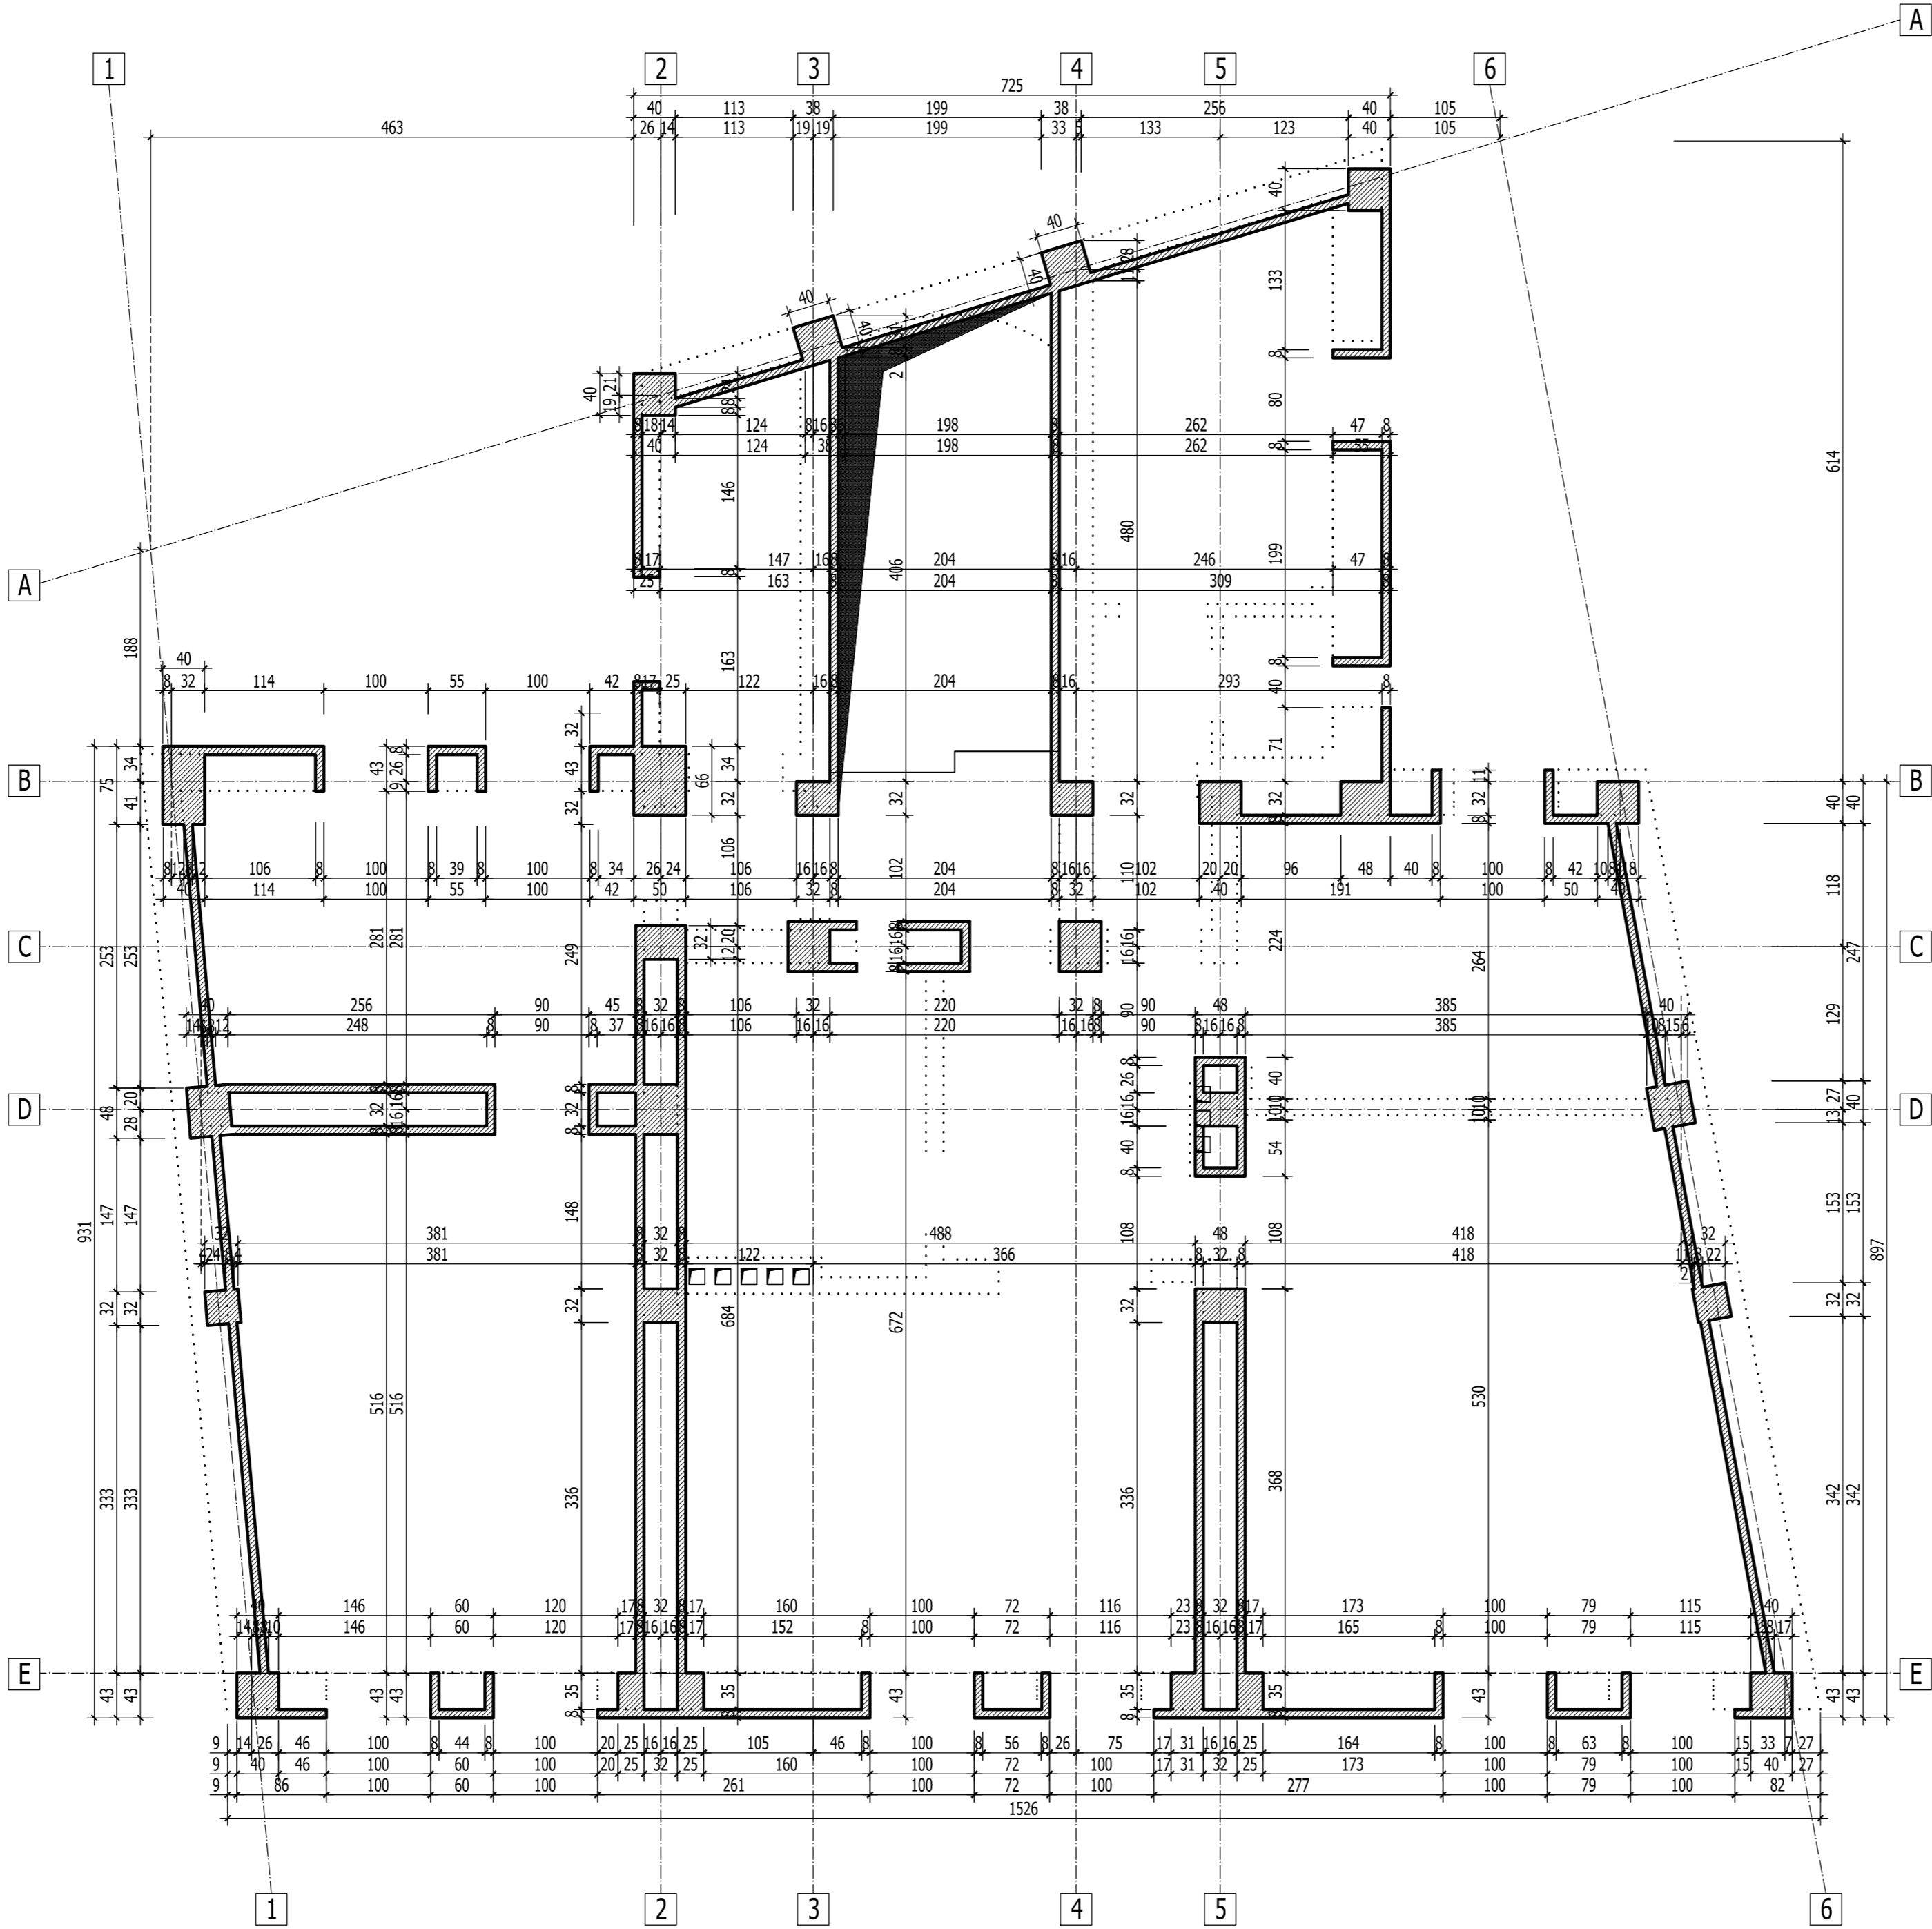

BETON EGALIZARE : C4/5 (Bc5)
BETON ARMAT IN GRINDA DE FUNDATIE : C20/25 (Bc25)
BETON IN PERETI : C25/30 (Bc30)
ARMATURA : OB37, Pc52

Acest plan se va citi impreuna cu:
R/02 Plan camasuiala pereti - parter
R/04 Plan camasuiala pereti - etaj 2
R/06 Plan cofraj placa peste etaj 1

VERIFICARE	Ing. M. Radu	A1, A2		384 / 02.2011
	NUME	SEMNATURA		CERINTA
PROIECTANT DE SPECIALITATE: S.C.PROCEMA Engineering S.R.L. <small>340/7772-2004</small>		BENEFICIAR: PRIMARIA MUNICIPIULUI BUCURESTI		Proiect: MB 8642 / 2010
SPECIFICATIE	NUME	SEMNATURA	SCARA 1:50	PROIECTARE LUCRARI DE CONSOLIDARE IMOBIL DE LOCUINTE DIN Bld. M. KOGALNICEANU, NR. 30, SECTOR 5, BUCURESTI
SEF PROIECT	Ing. N. Stamate			Faza: P.T. + D.E.
PROIECTAT	Ing. M. Costache		DATA: 2011	Plansa: R/03
DESENAT	Ing. G. Barbu			