




## SCARA 1:50

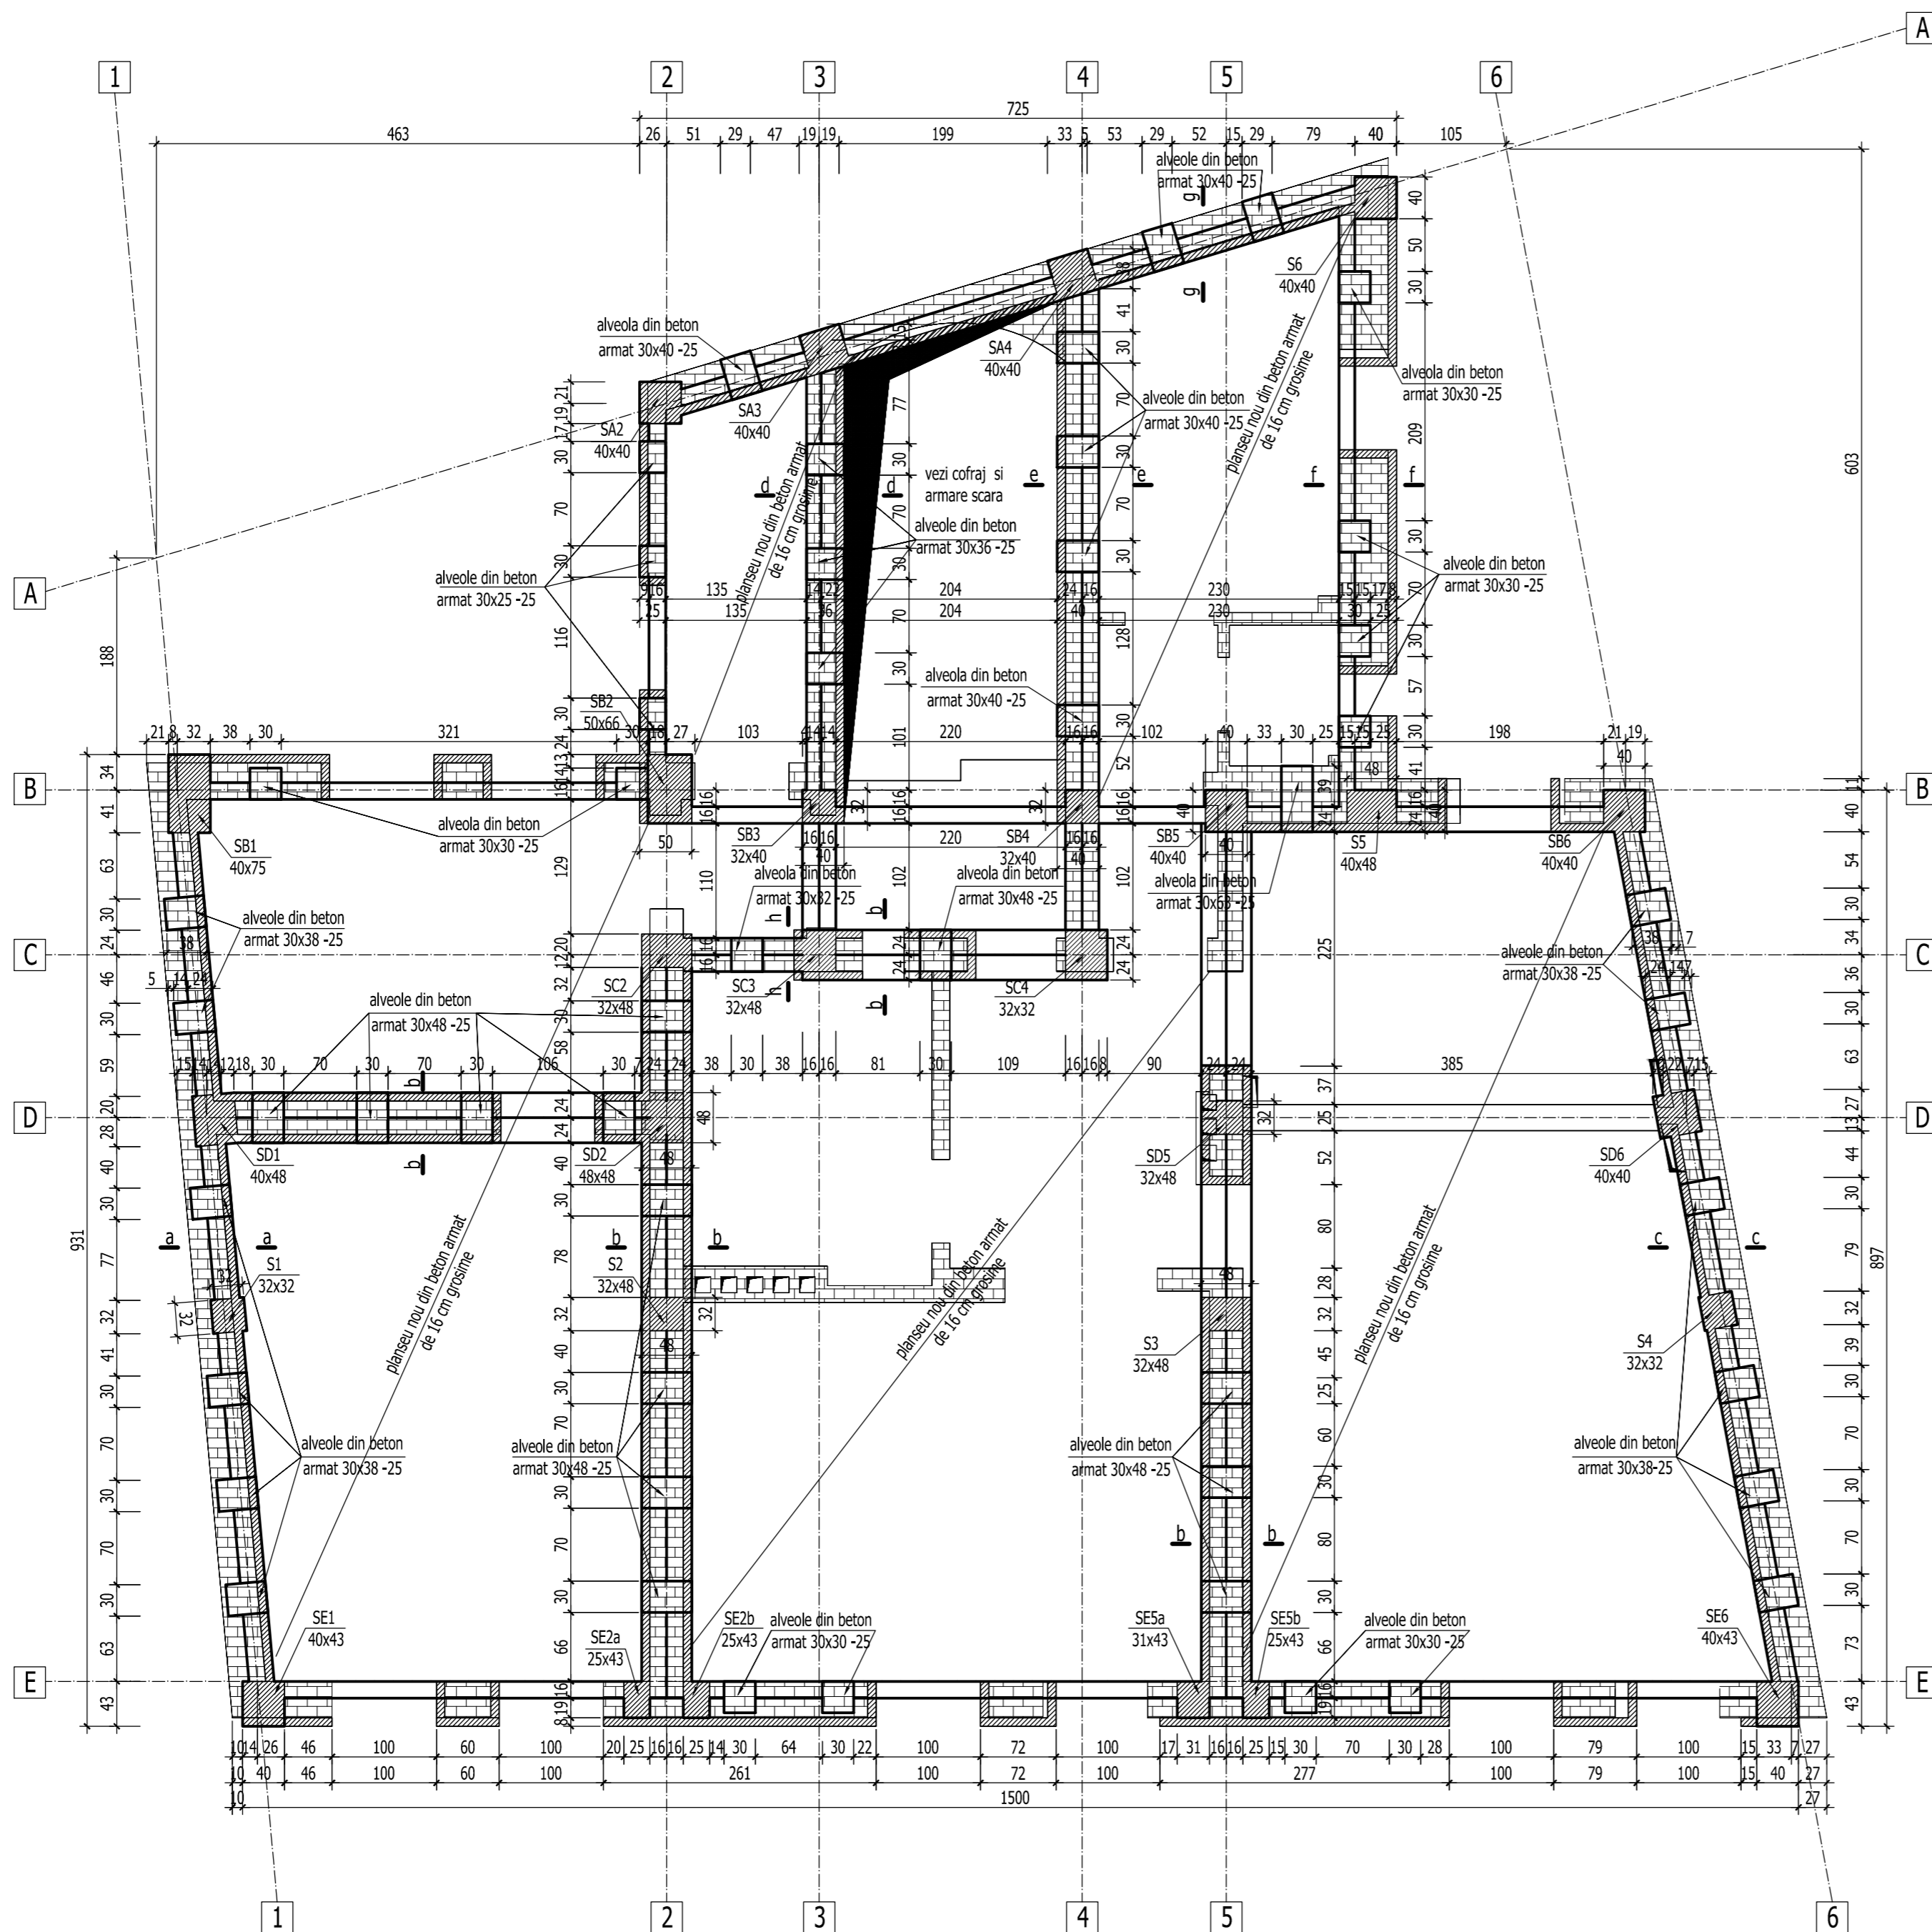


DETALIU ALVEOLE IN PERETII DIN ZIDARIE

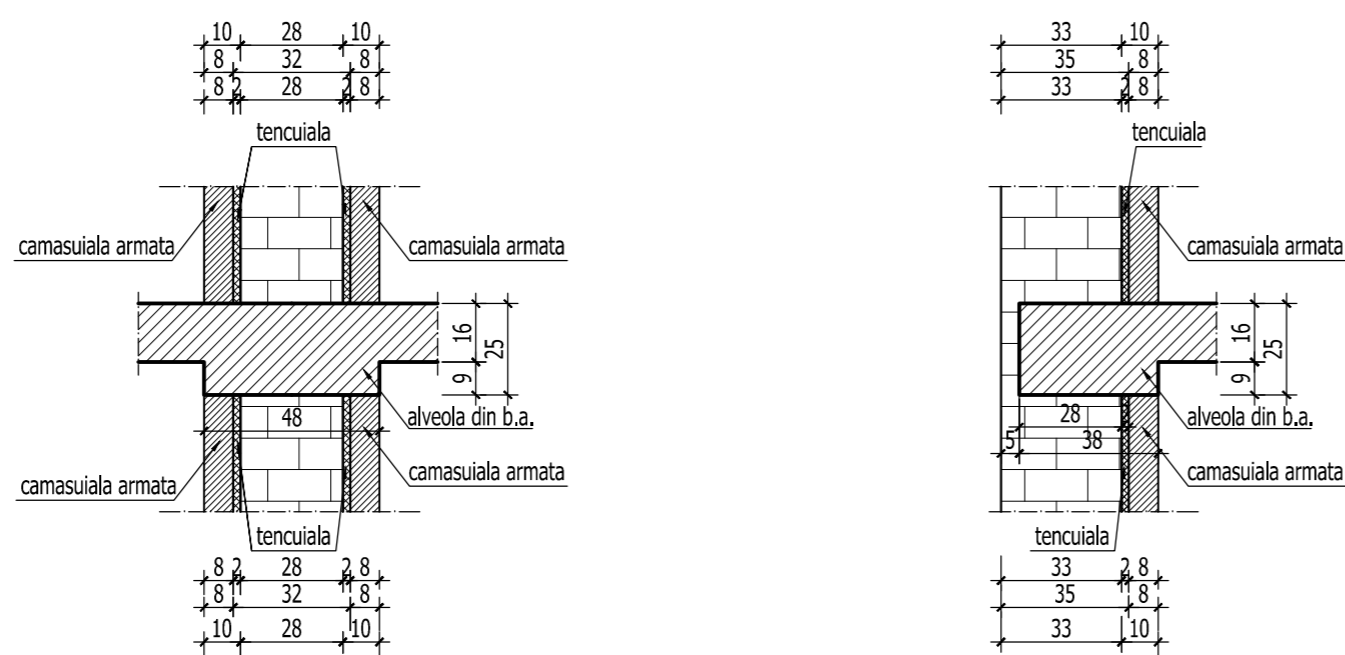


SCARA 1:20

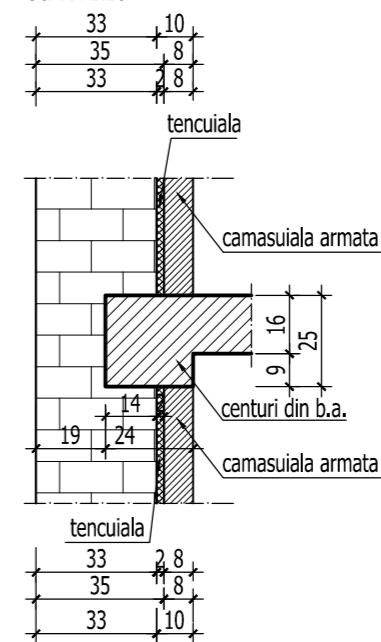


SCARA 1:20

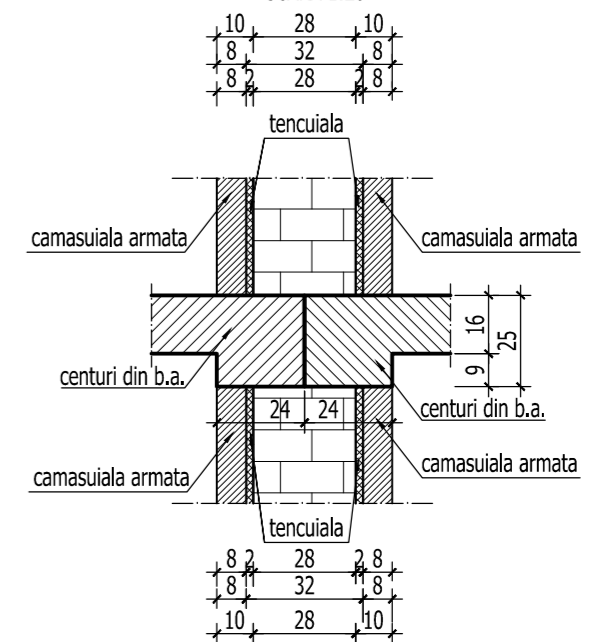


SCARA 1:20

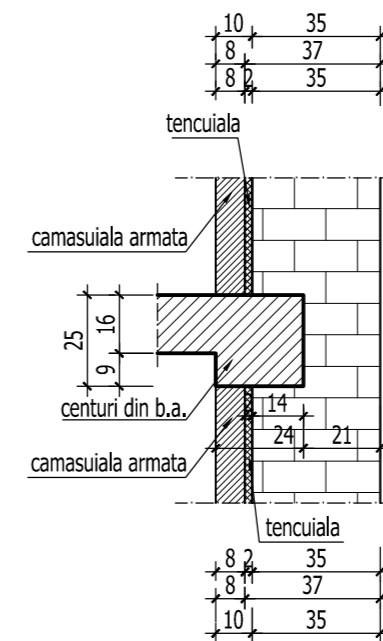


SCARA 1:20

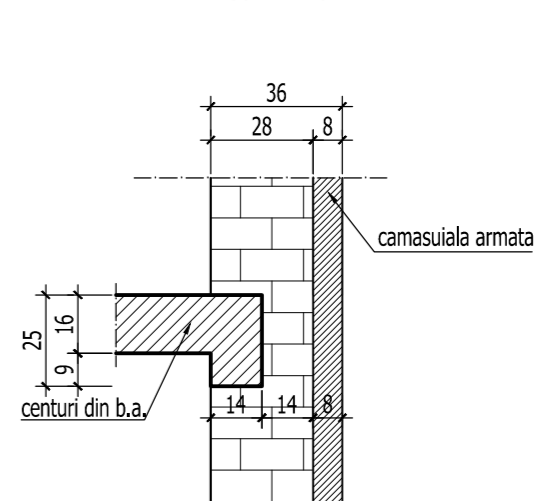


SCARA 1:20

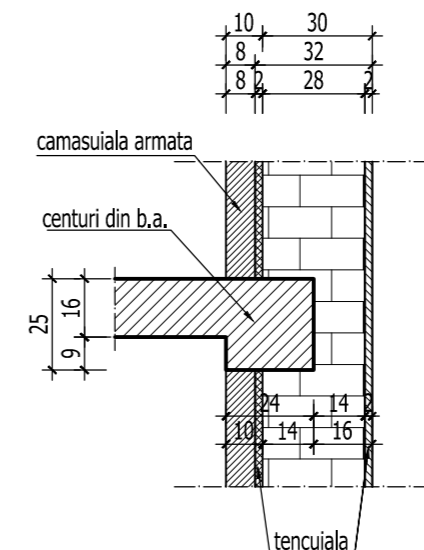


SCARA 1:20

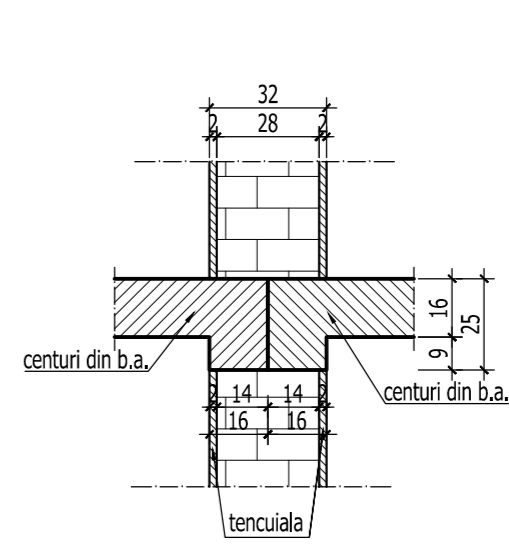

SCARA 1:20

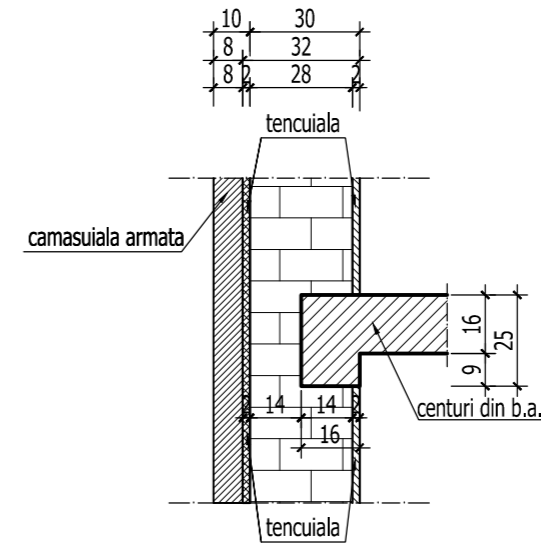

SCARA 1:20

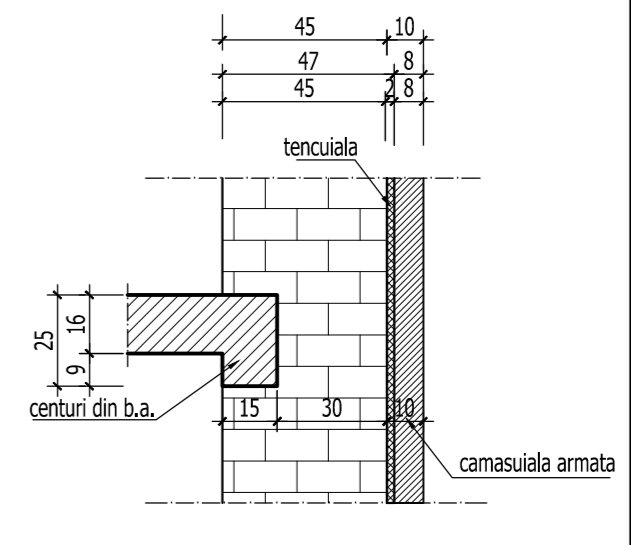

BETON EGALIZARE : C4/5 (Bc5)  
BETON ARMAT IN GRINDA DE FUNDATIE : C20/25 (Bc25)  
BETON IN PERETI ( PSC SI PSI ) : C25/30 (Bc30)  
ARMATURA : OB37, Pc52

Acest plan se va citi impreuna: R/05 Plan cofraj placa peste parter  
R/06 Plan cofraj placa peste etaj 1  
R/04 Plan camasuiala pereti- etaj 2

VERIFICARE	Ing. M. Radu	SEMNATURA	A1, A2	384 / 02.2011
	NUME		CERINTA	REFERAT NR./ DATA
PROIECTANT DE SPECIALITATE: S.C.PROCEMA Engineering S.R.L. J40/7772/2004			BENEFICIAR: PRIMARIA MUNICIPIULUI BUCURESTI	
			Proiect: MB 8642 / 2010	
SCARA 1:50	PROIECTE LUCRARI DE CONSOLIDARE IMOBIL DE LOCUINTE DIN Bld. M. KOGALNICEANU, NR. 30, SECTOR 5, BUCURESTI	Faza: P.T. + D.E.		
SEF PROIECT	Ing. N. Stamate			
PROIECTAT	Ing. M. Costache			
DESENAT	Ing. G. Barbu			
DATA: 2011	CORP B : Plan cotraj placa peste etaj 2 cota +9.68	Plansa: R/07		