




DETALIU a-a
SCARA 1:20

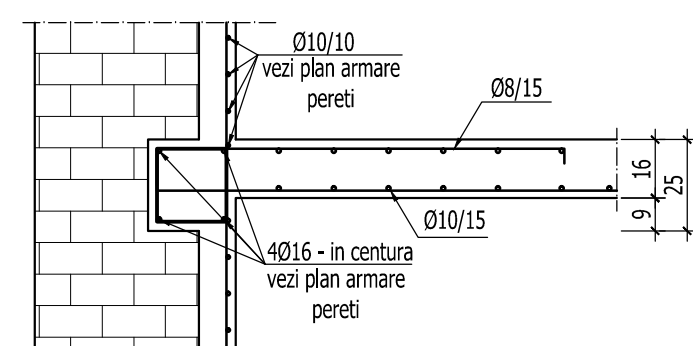


DETALIU b-b
SCARA 1:20

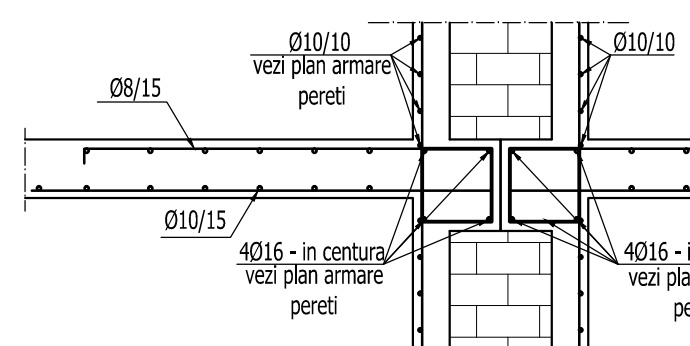


DETALIU e-e
SCARA 1:20

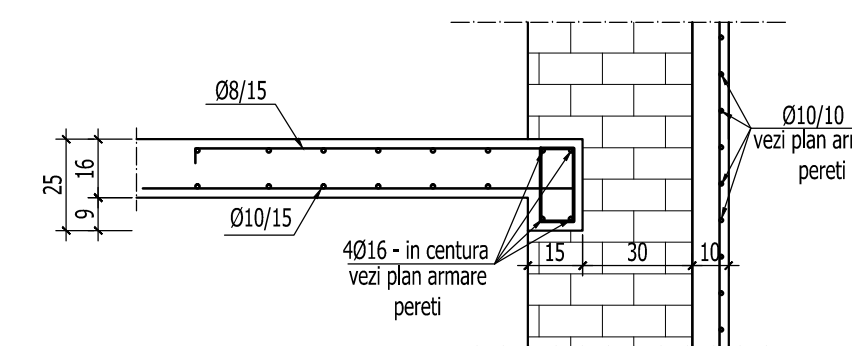



DETALIU c-c
SCARA 1:20

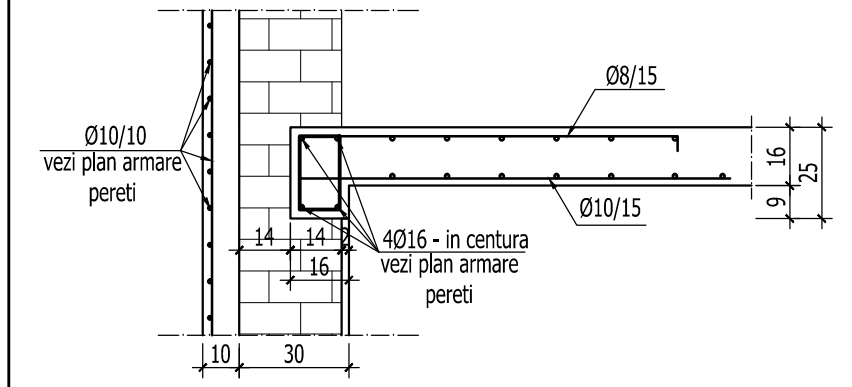



DETALIU d-d
SCARA 1:20

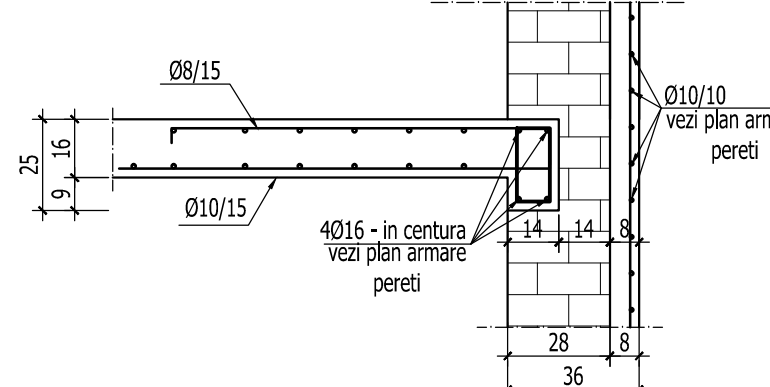

DETALIU f-f
SCARA 1:20

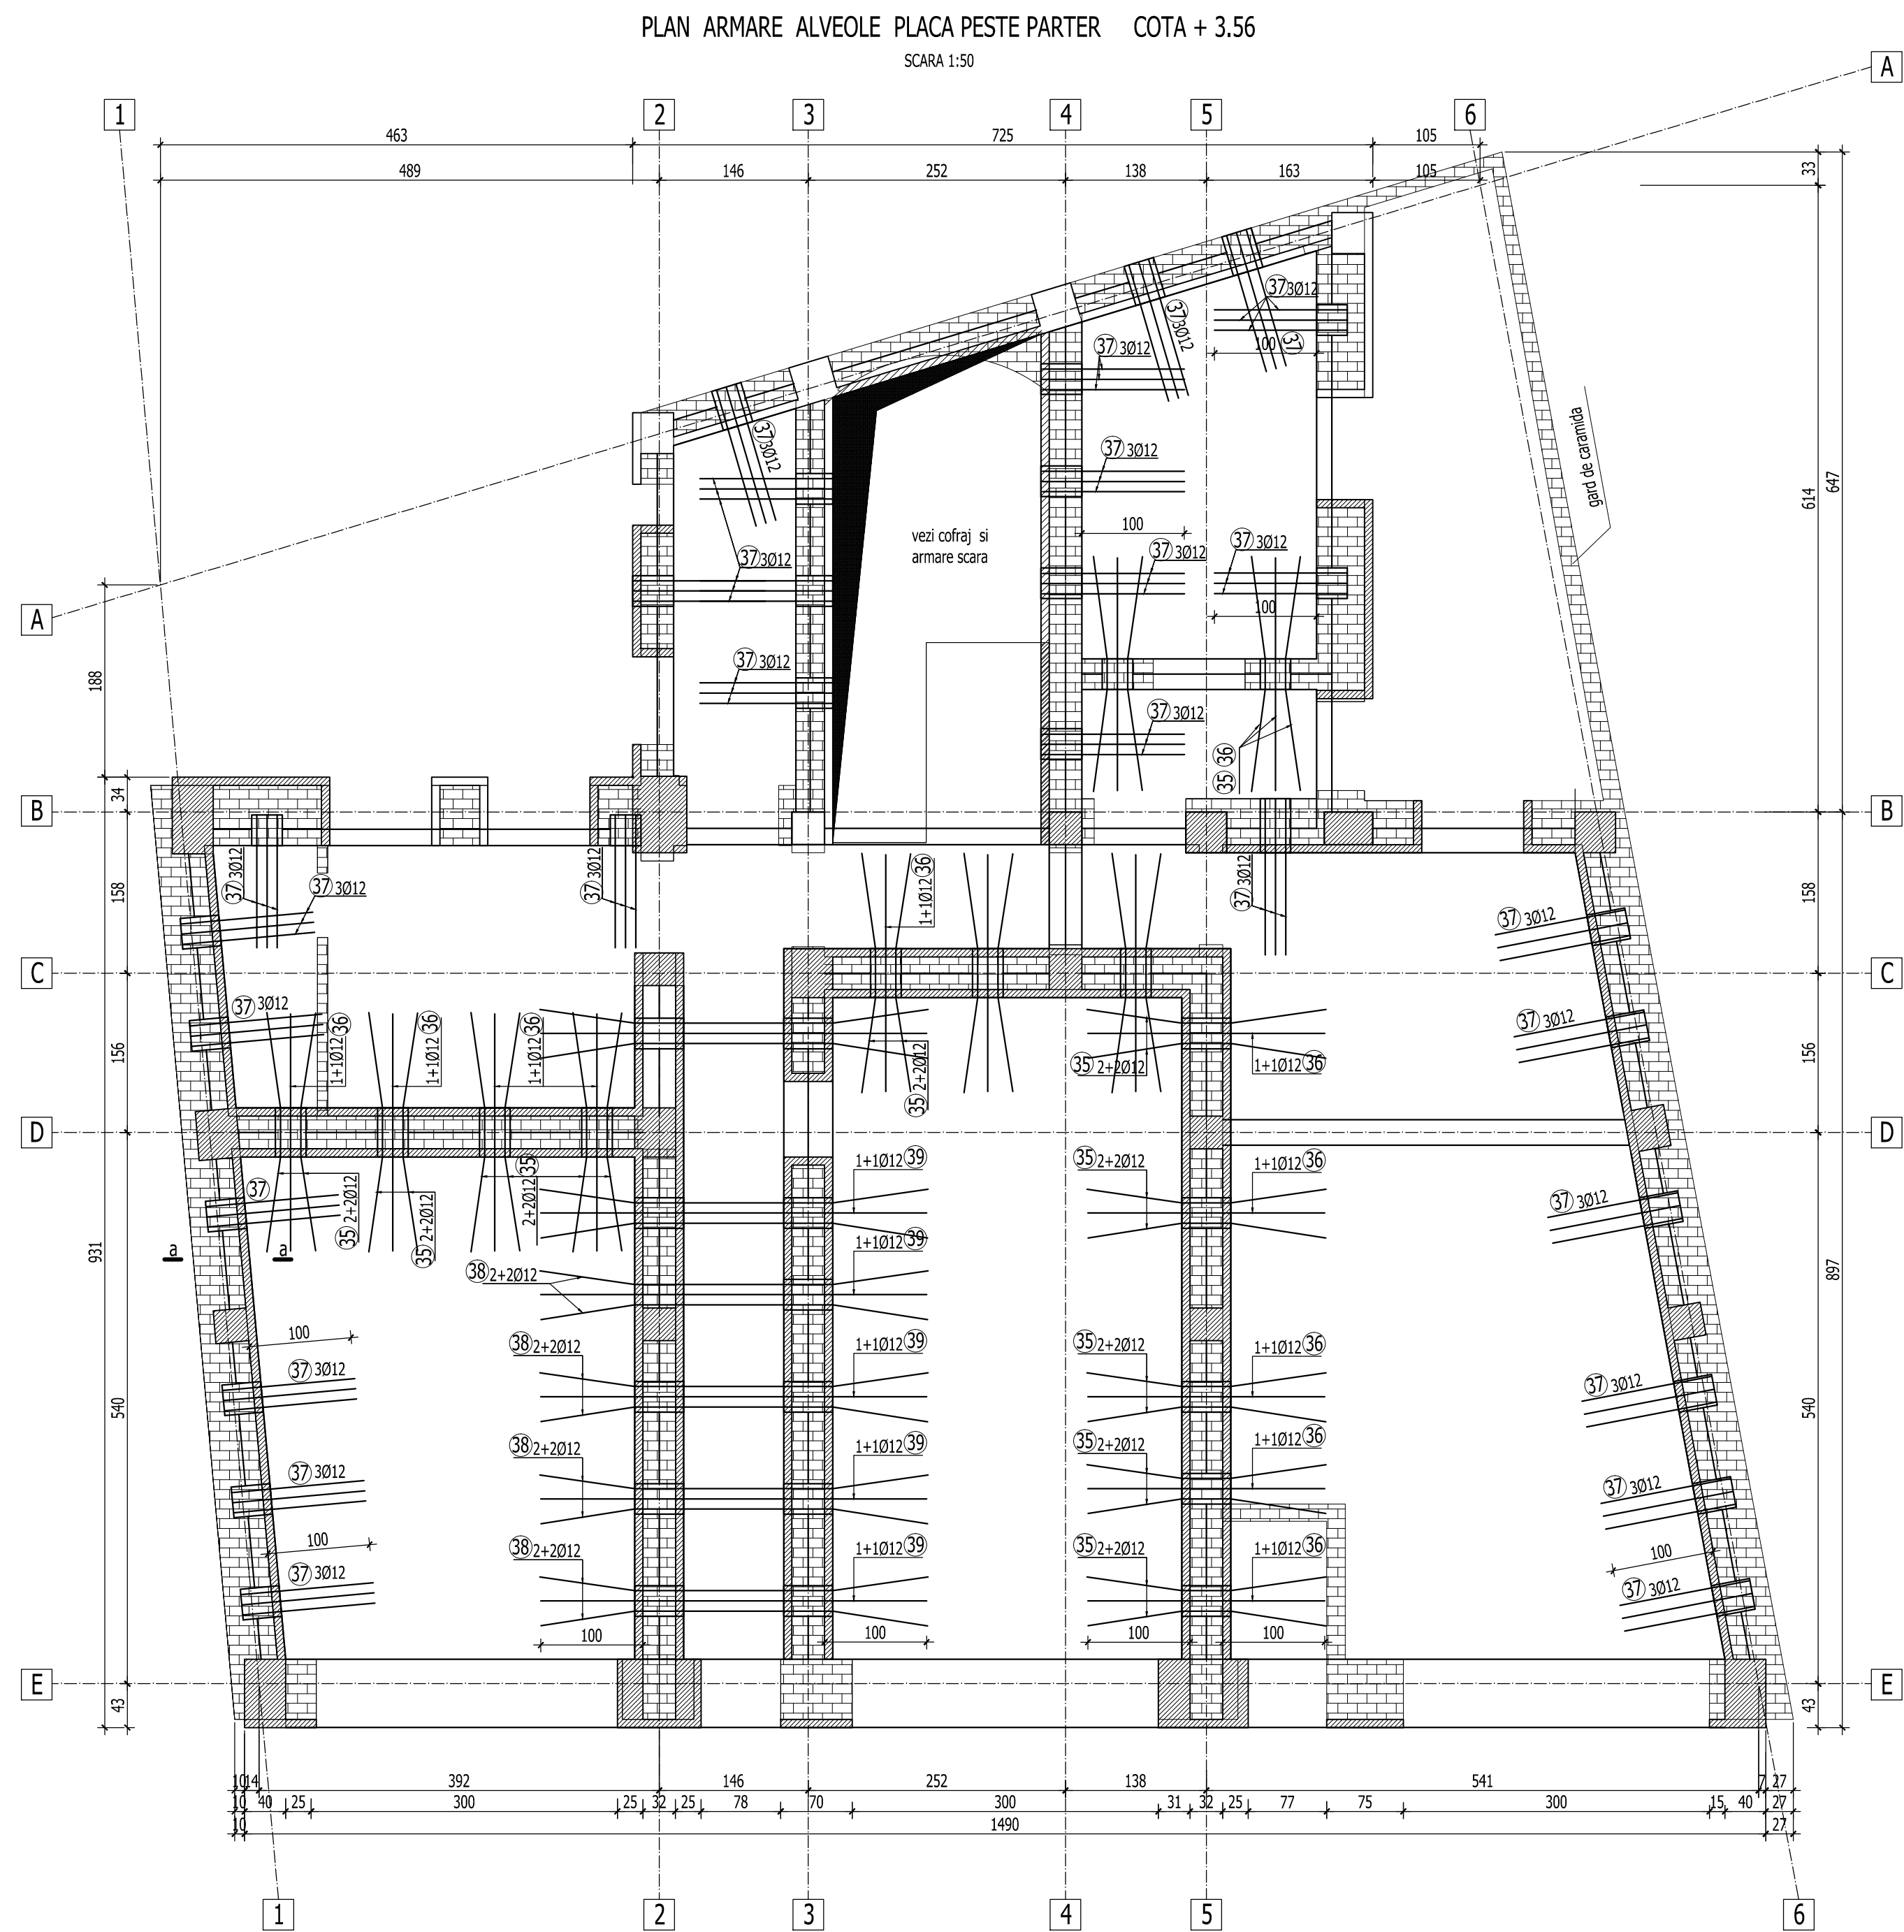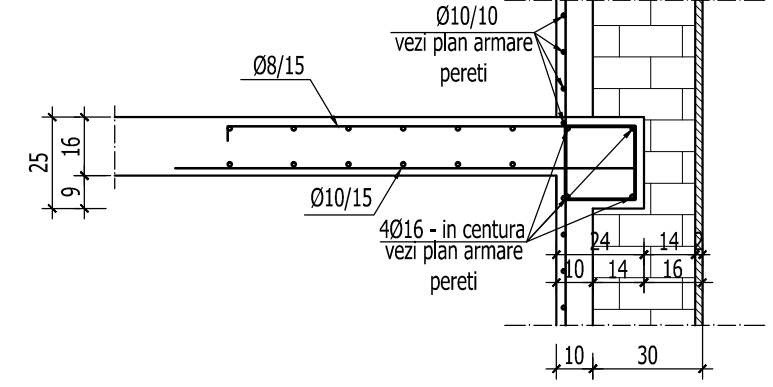

DETALIU ALVEOLE IN PERETII DIN ZIDARIE
SCARA 1:20

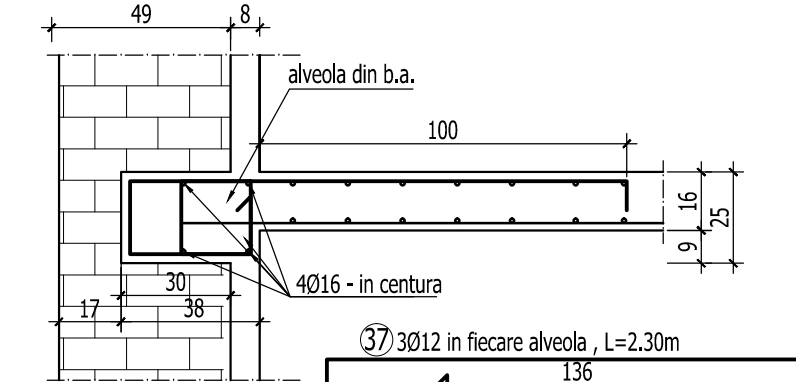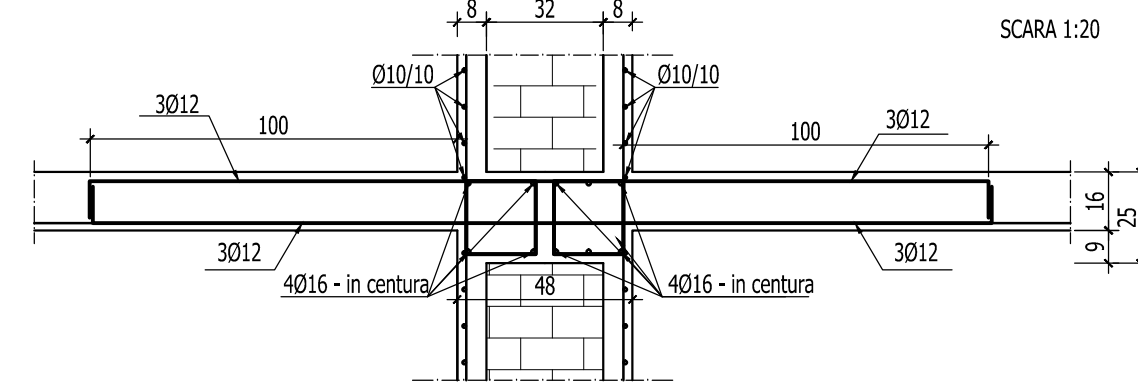

BETON EGALIZARE : C4/5 (Bc5)
BETON ARMAT IN GRINDA DE FUNDATIE : C20/25 (Bc25)
BETON IN PERETI (PSC SI PSI) : C25/30 (Bc30)
ARMATURA : OB37, Pc52

Acest plan se va citi impreuna cu: R/05 Plan cofraj planseu peste partier
R/02 Plan camasiuala pereti - partier

VERIFICARE	Ing. M. Radu		A1, A2	384 / 02.2011
NUME	SEMNATURA	CERINTA	REFERAT NR./ DATA	
PROIECTANT DE SPECIALITATE: S.C.PROCEMA Engineering S.R.L.		BENEFICIAR: PRIMARIA MUNICIPIULUI BUCURESTI		Proiect: MB 8842 / 2010
SEF PROIECT Ing. N. Stamato		PROIECTARE LUCRARI DE CONSTRUCTII IMOBIL. DE LOCUINTA DIN B-AL M. KOGALNICEANU, NR. 10, SECTOR 5, BUCURESTI		Faza: P.T. + D.E.
PROIECTAT	Ing. M. Costache		DATA: 2011	Plansa: R/24
DESENAT	Ing. G. Barbu			