



PLAN ARMARE PLACA PESTE ETAJ 1 COTA +6.62

SCARA 1:50

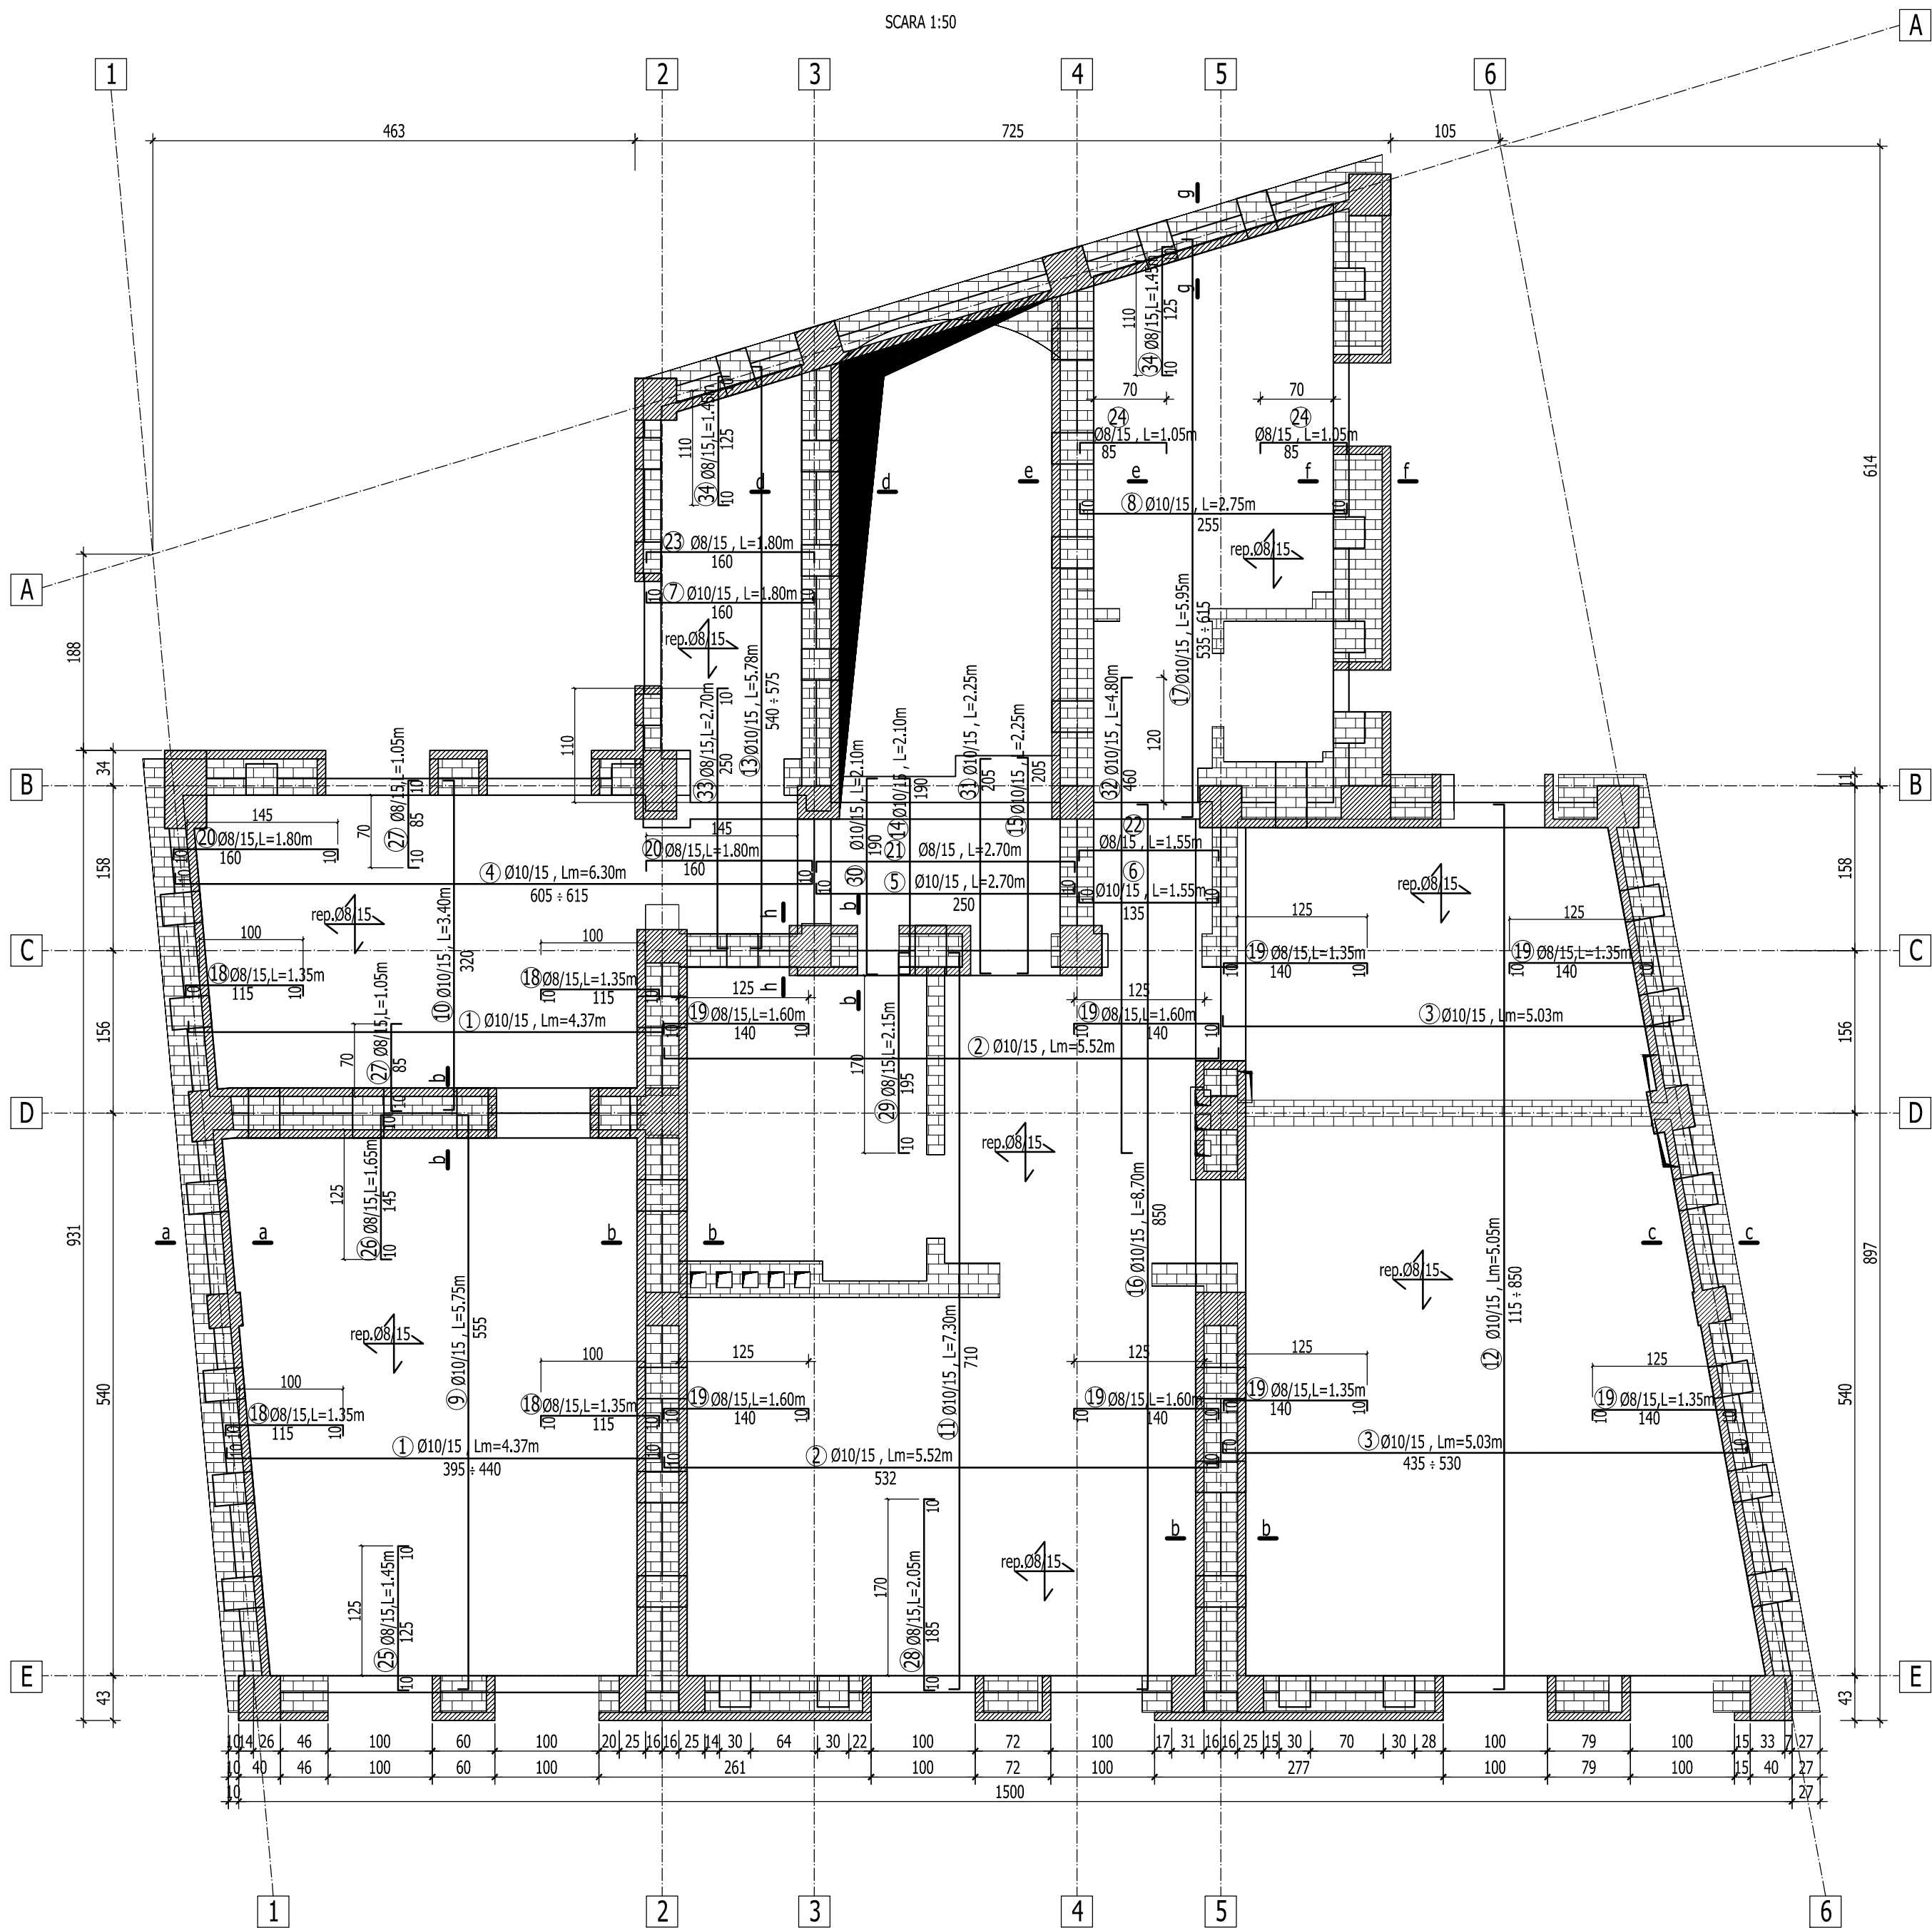


DETALIU a-a

SCARA 1:20

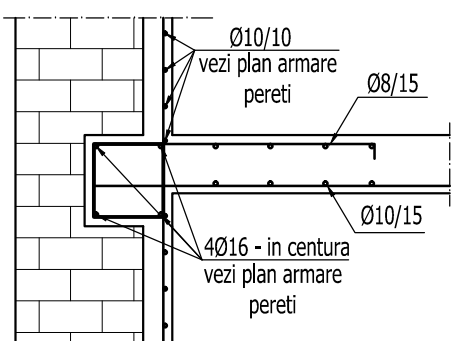


DETALIU b-b

SCARA 1:20

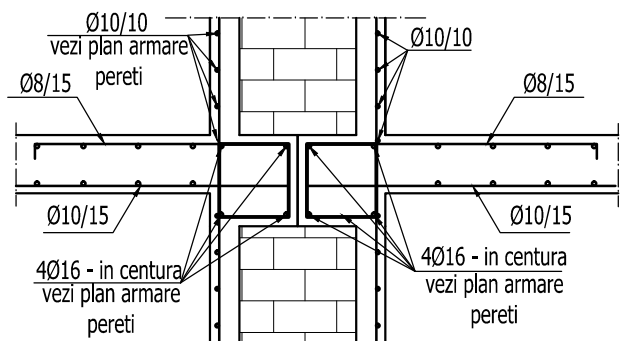


DETALIU c-c

SCARA 1:20

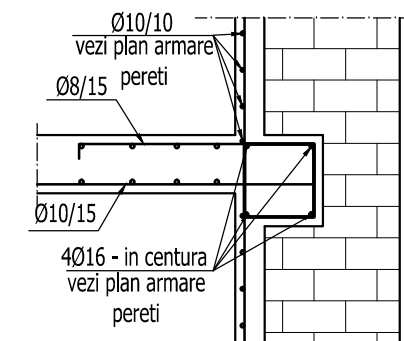


DETALIU d-d

SCARA 1:20

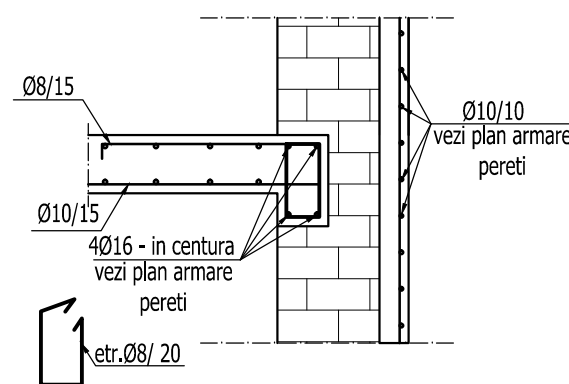


DETALIU e-e

SCARA 1:20

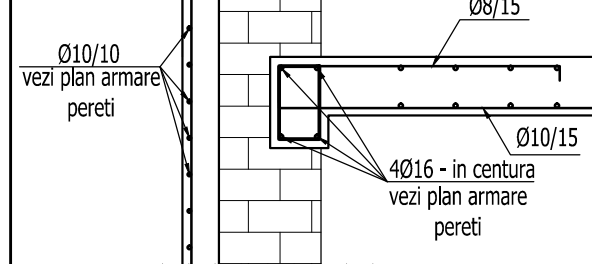


DETALIU f-f

SCARA 1:20

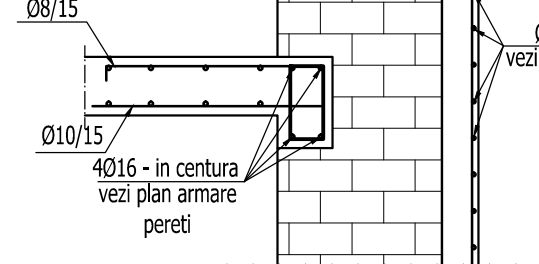


DETALIU g-g

SCARA 1:20

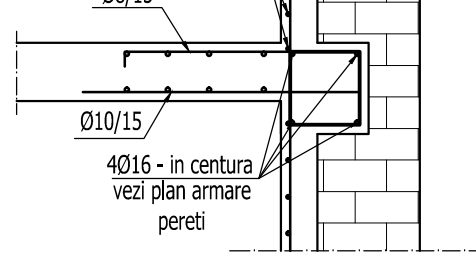


DETALIU h-h

SCARA 1:20

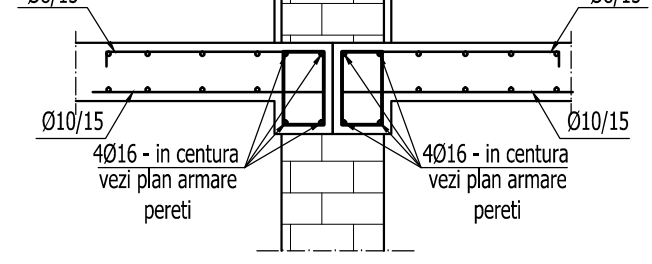




PLAN ARMARE ALVEOLE PLACA PESTE ETAJ 1 COTA +6.62

SCARA 1:50

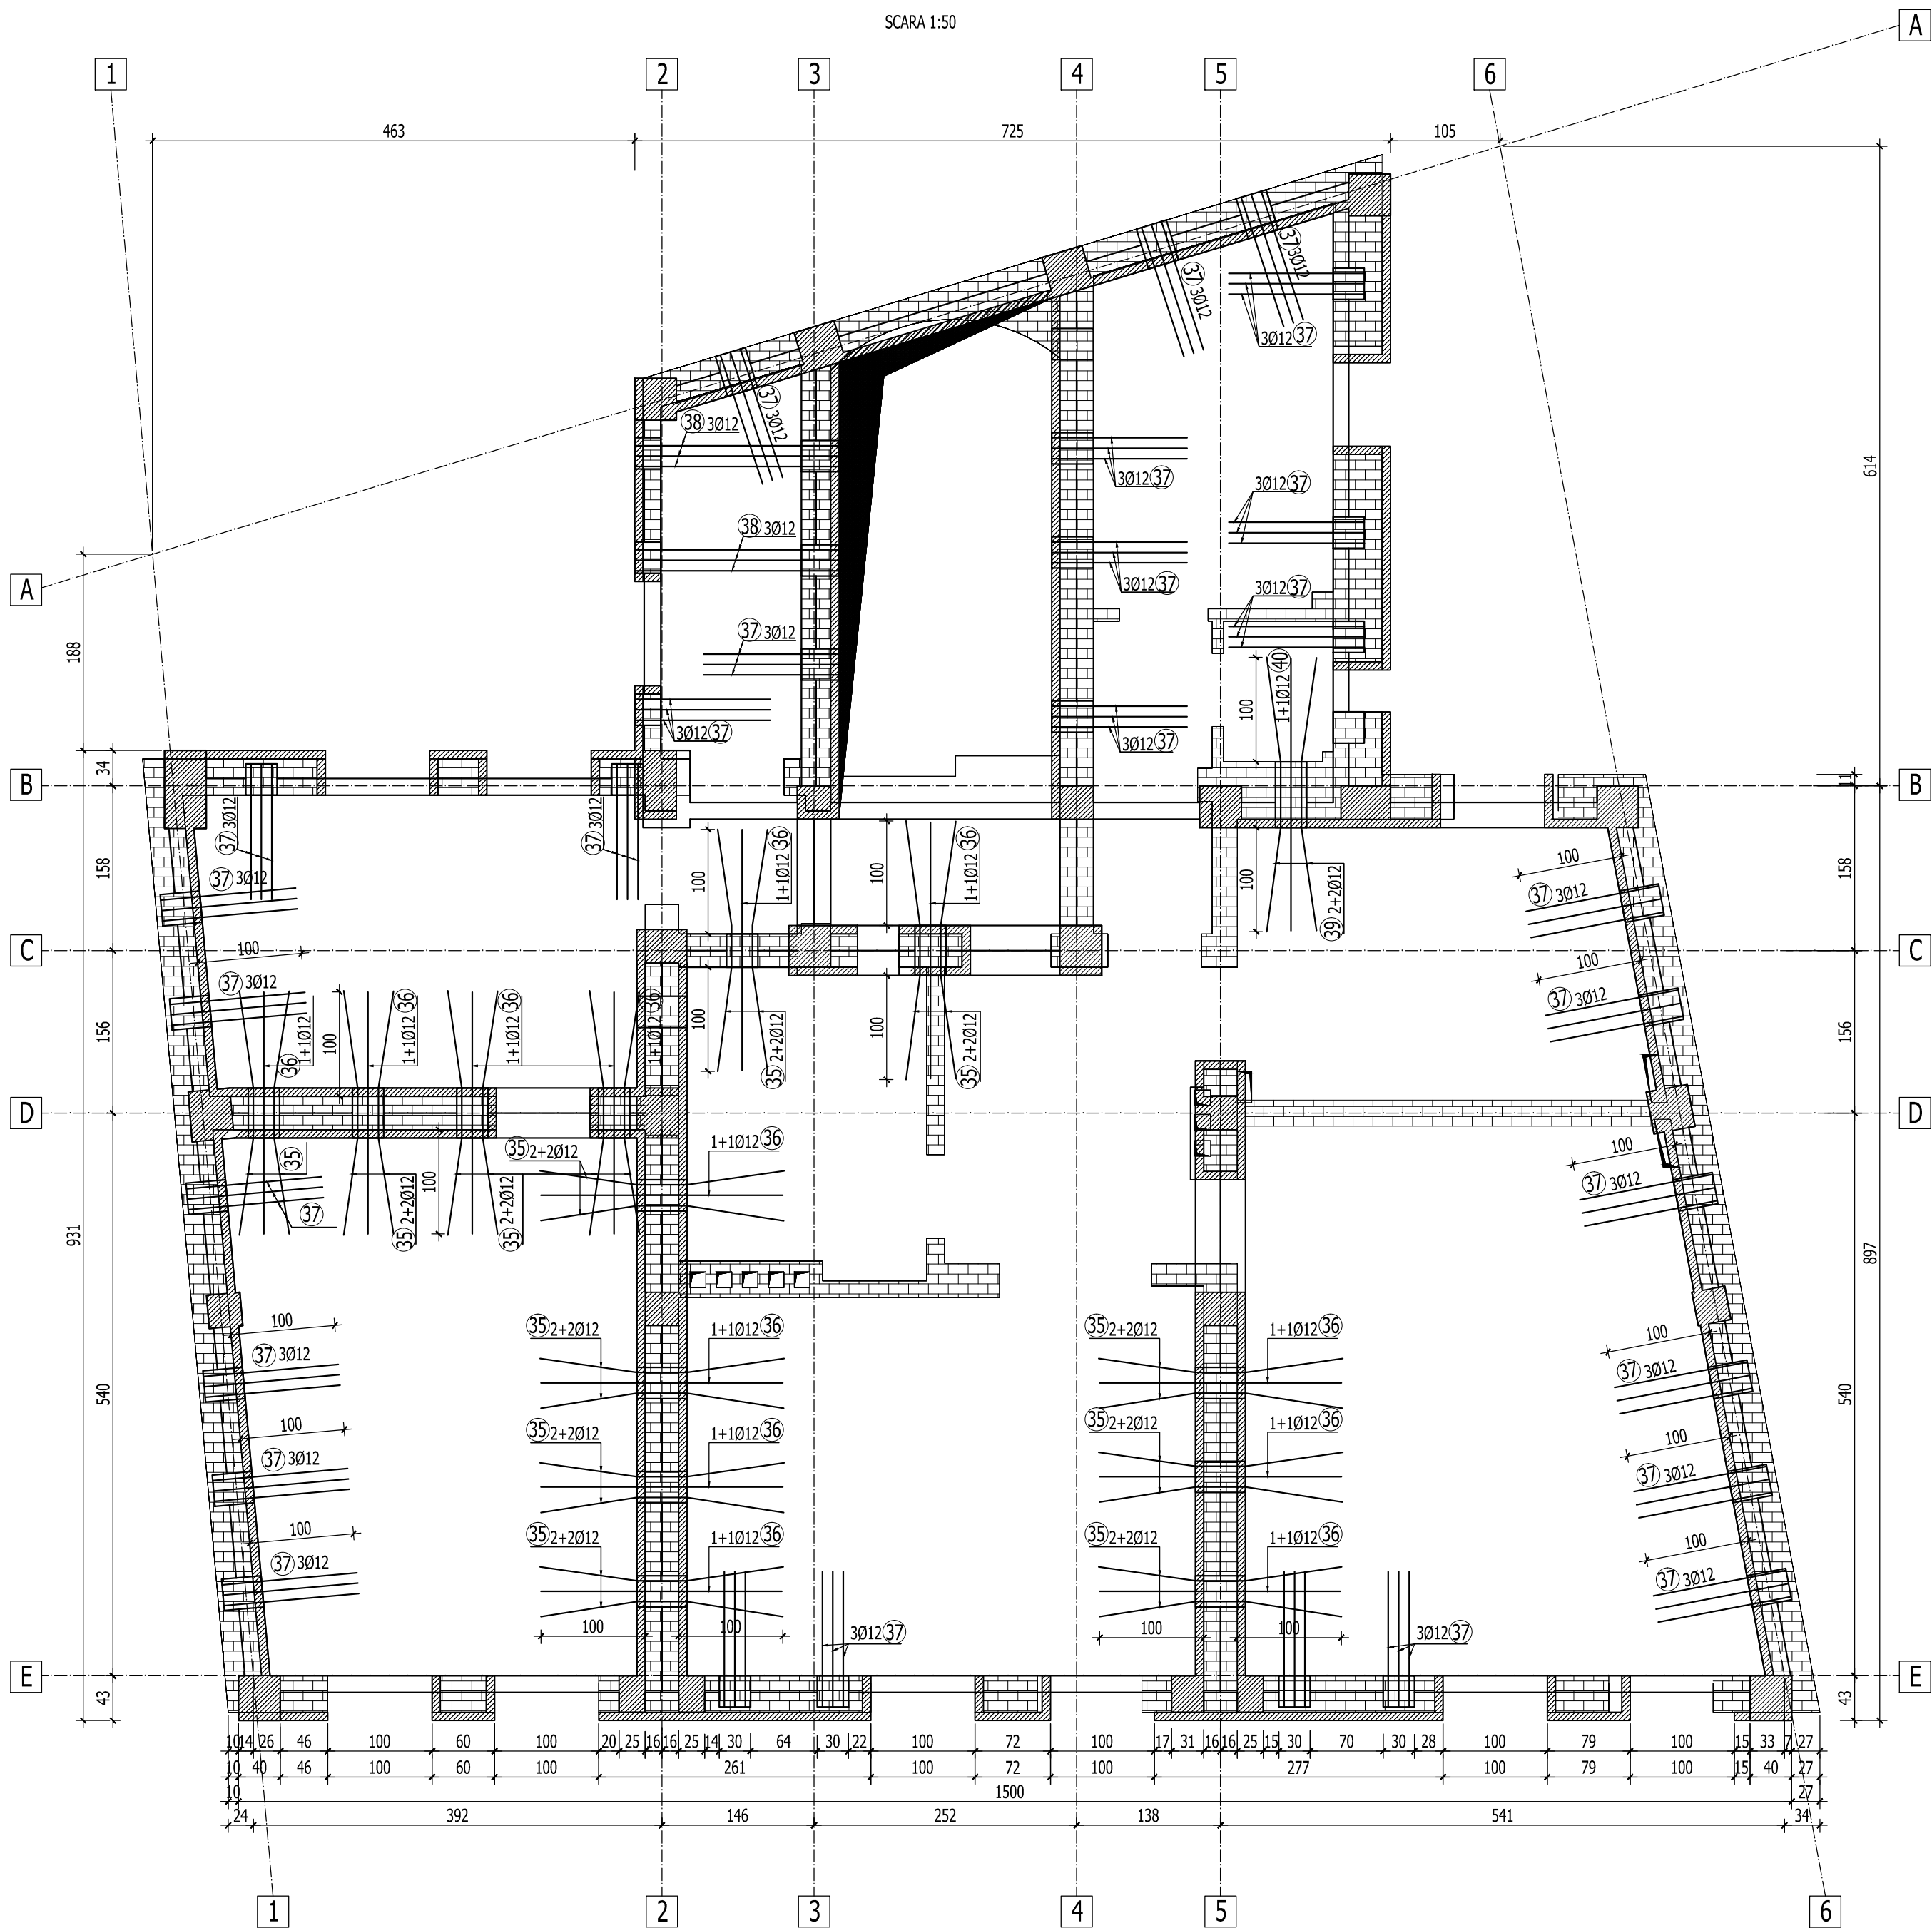

DETALII ARMARE ALVEOLE IN PERETII DIN ZIDARIE

SCARA 1:20

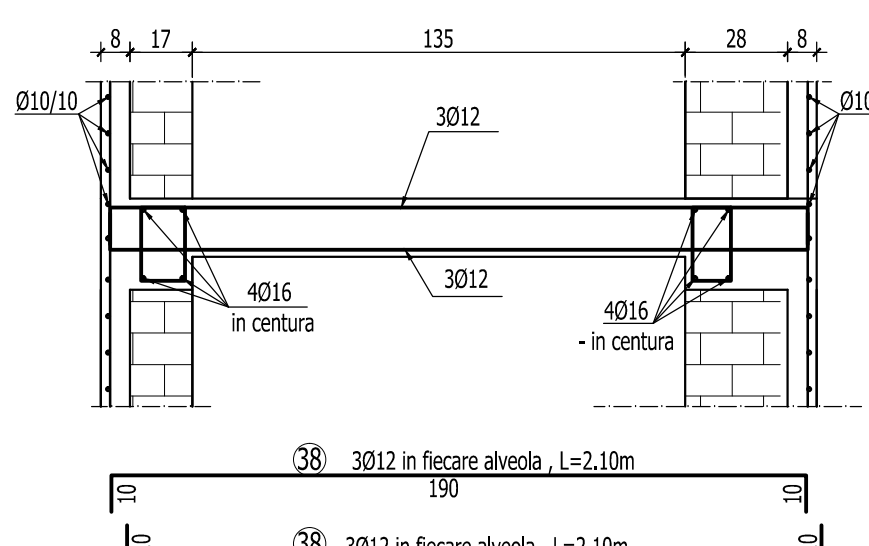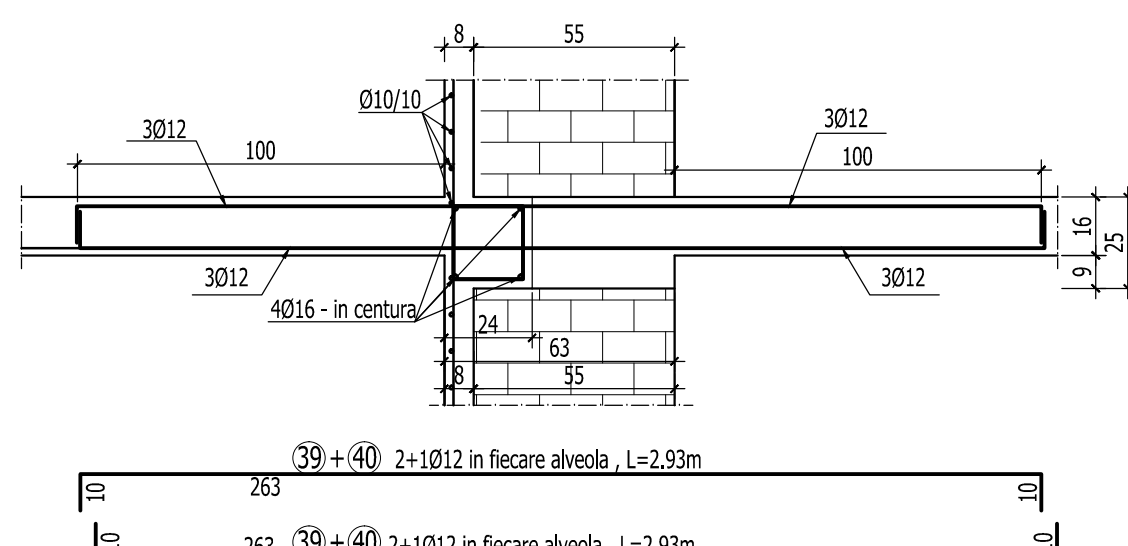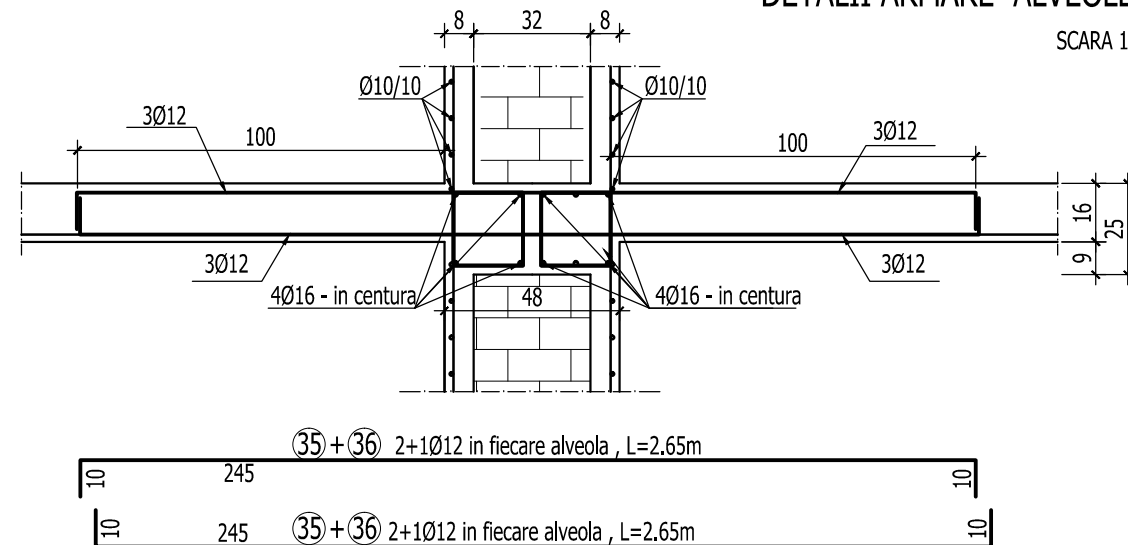

R24 - PLAN ARMARE PLANSEU PESTE ETAJUL 1											
Marca	Ø	Buc.	Lung.	Ø	Buc.	Lung.	Ø	Buc.	Lung.	Ø	Buc.
1	10	52	12.00	10	52	12.00	10	52	12.00	10	52
2	10	47	4.10	10	47	4.10	10	47	4.10	10	47
3	10	57	12.00	10	57	12.00	10	57	12.00	10	57
4	10	10	4.30	10	10	4.30	10	10	4.30	10	10
5	10	9	12.00	10	9	12.00	10	9	12.00	10	9
6	10	11	4.20	10	11	4.20	10	11	4.20	10	11
7	10	29	4.05	10	29	4.05	10	29	4.05	10	29
8	10	29	12.00	10	29	12.00	10	29	12.00	10	29
9	10	29	12.00	10	29	12.00	10	29	12.00	10	29
10	10	30	4.80	10	30	4.80	10	30	4.80	10	30
11	10	28	12.00	10	28	12.00	10	28	12.00	10	28
12	10	35	3.70	10	35	3.70	10	35	3.70	10	35
13	10	11	12.00	10	11	12.00	10	11	12.00	10	11
14	10	8	4.10	10	8	4.10	10	8	4.10	10	8
15	10	8	12.00	10	8	12.00	10	8	12.00	10	8
16	10	8	4.40	10	8	4.40	10	8	4.40	10	8
17	10	17	1.80	10	17	1.80	10	17	1.80	10	17
18	8	104	3.15	8	104	3.15	8	104	3.15	8	104
19	8	208	3.30	8	208	3.30	8	208	3.30	8	208
20	8	20	12.00	8	20	12.00	8	20	12.00	8	20
21	8	9	2.22	8	9	2.22	8	9	2.22	8	9
22	8	11	1.15	8	11	1.15	8	11	1.15	8	11
23	8	29	2.90	8	29	2.90	8	29	2.90	8	29
24	8	78	0.95	8	78	0.95	8	78	0.95	8	78
25	8	29	2.15	8	29	2.15	8	29	2.15	8	29
26	8	29	1.85	8	29	1.85	8	29	1.85	8	29
27	8	40	2.35	8	40	2.35	8	40	2.35	8	40
28	8	28	1.15	8	28	1.15	8	28	1.15	8	28
29	8	28	2.25	8	28	2.25	8	28	2.25	8	28
30	8	8	3.35	8	8	3.35	8	8	3.35	8	8
31	8	8	1.80	8	8	1.80	8	8	1.80	8	8
32	8	8	1.96	8	8	1.96	8	8	1.96	8	8
33	8	11	3.65	8	11	3.65	8	11	3.65	8	11
34	8	28	1.70	8	28	1.70	8	28	1.70	8	28
35	12	52	2.00	12	52	2.00	12	52	2.00	12	52
36	12	26	1.95	12	26	1.95	12	26	1.95	12	26
37	12	84	7.85	12	84	7.85	12	84	7.85	12	84
38	12	6	2.60	12	6	2.60	12	6	2.60	12	6
39	12	4	12.00	12	4	12.00	12	4	12.00	12	4
40	12	2	12.00	12	2	12.00	12	2	12.00	12	2
Lungimi / m										0.00	2056.66
Masa totala / m										0.222	0.595
Masa totala / m										0.00	524.53
TOTAL kg											3826.00

BETON EGALIZARE : C4/5 (Bc5)
BETON ARMAT IN GRINDA DE FUNDATIE : C20/25 (Bc25)
BETON IN PERETI (PSC SI PSI) : C25/30 (Bc30)
ARMATURA : OB37, Pc52

Acest plan se va citi impreuna: R/06 Plan cofraj placa peste etaj 1
R/03 Plan camasiuala pereti- etaj 1

VERIFICARE	Ing. M. Radu	NUME	SEMNATURA	A1, A2	384 / 02.2011
PROIECTANT DE SPECIALITATE: S.C.PROCEMA Engineering S.R.L.				BENEFICIAR: PRIMARIA MUNICIPIULUI BUCURESTI	
SPECIFICATIE				PROIECTARE LUCRARI DE CONSOLIDARE MOBIL DE LOCUINTA DIN BUL. M. KOGALNICEANU, NR. 30, SECTOR 5, BUCURESTI	
SEF PROIECT				Faza: P.T. + D.E.	
PROIECTAT				CORP B : Plan armare placa peste etaj 1	
DESENAT				cota +6.62	
DATA: 2011				Plansa: R/25	