
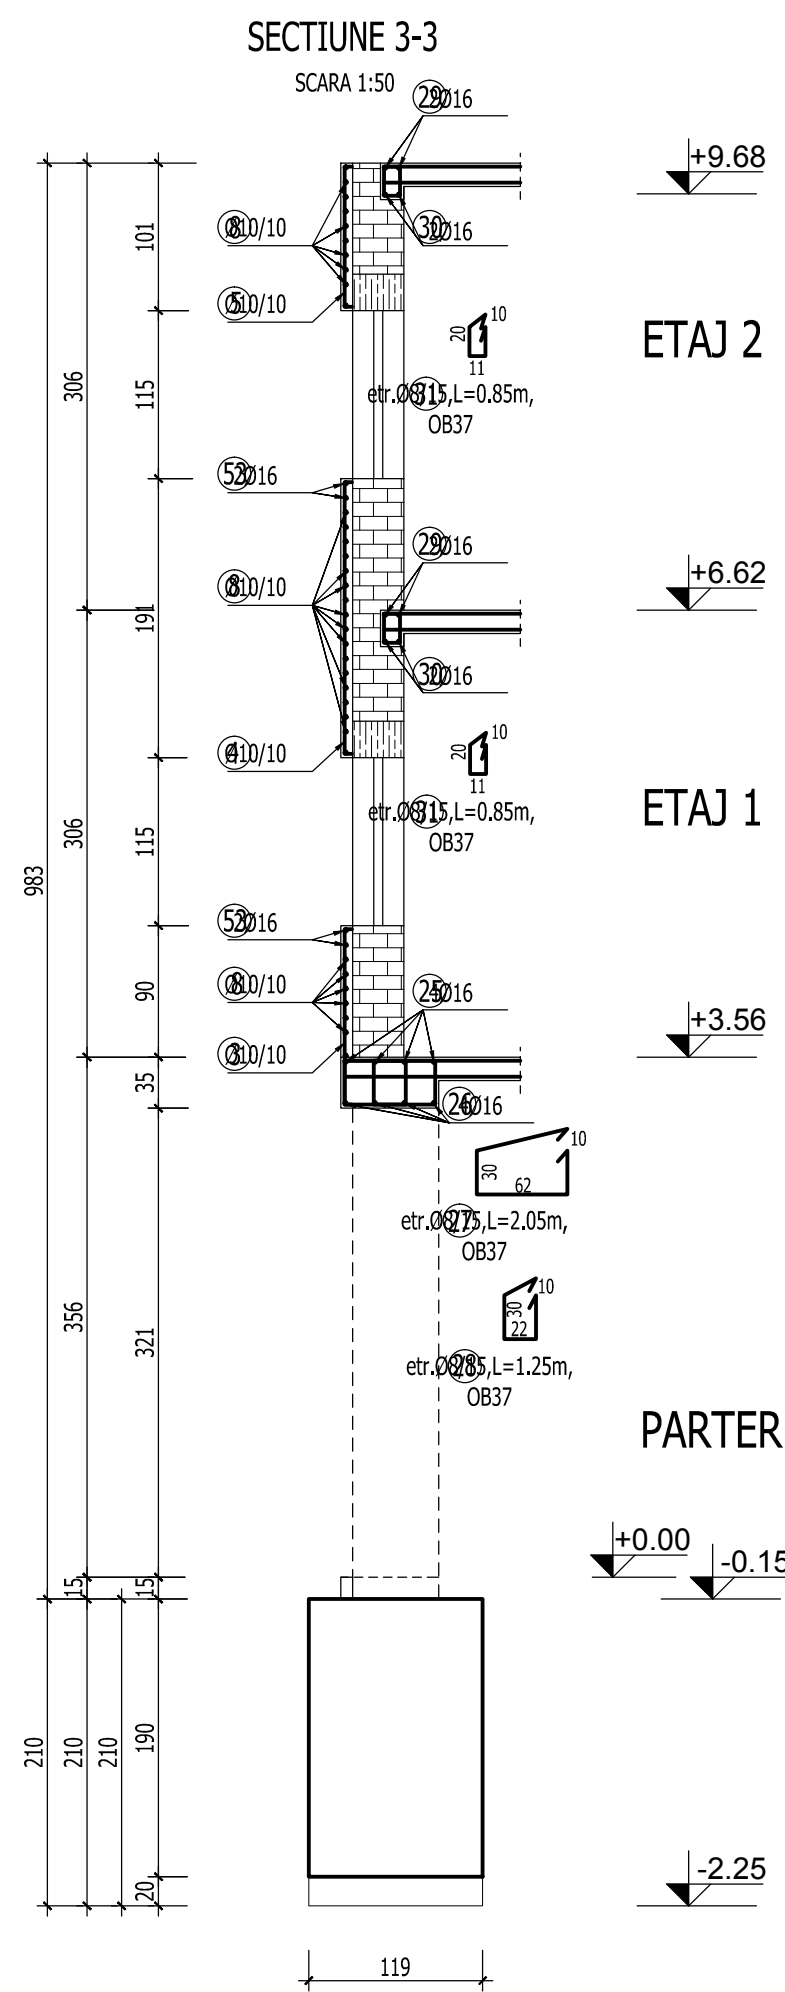
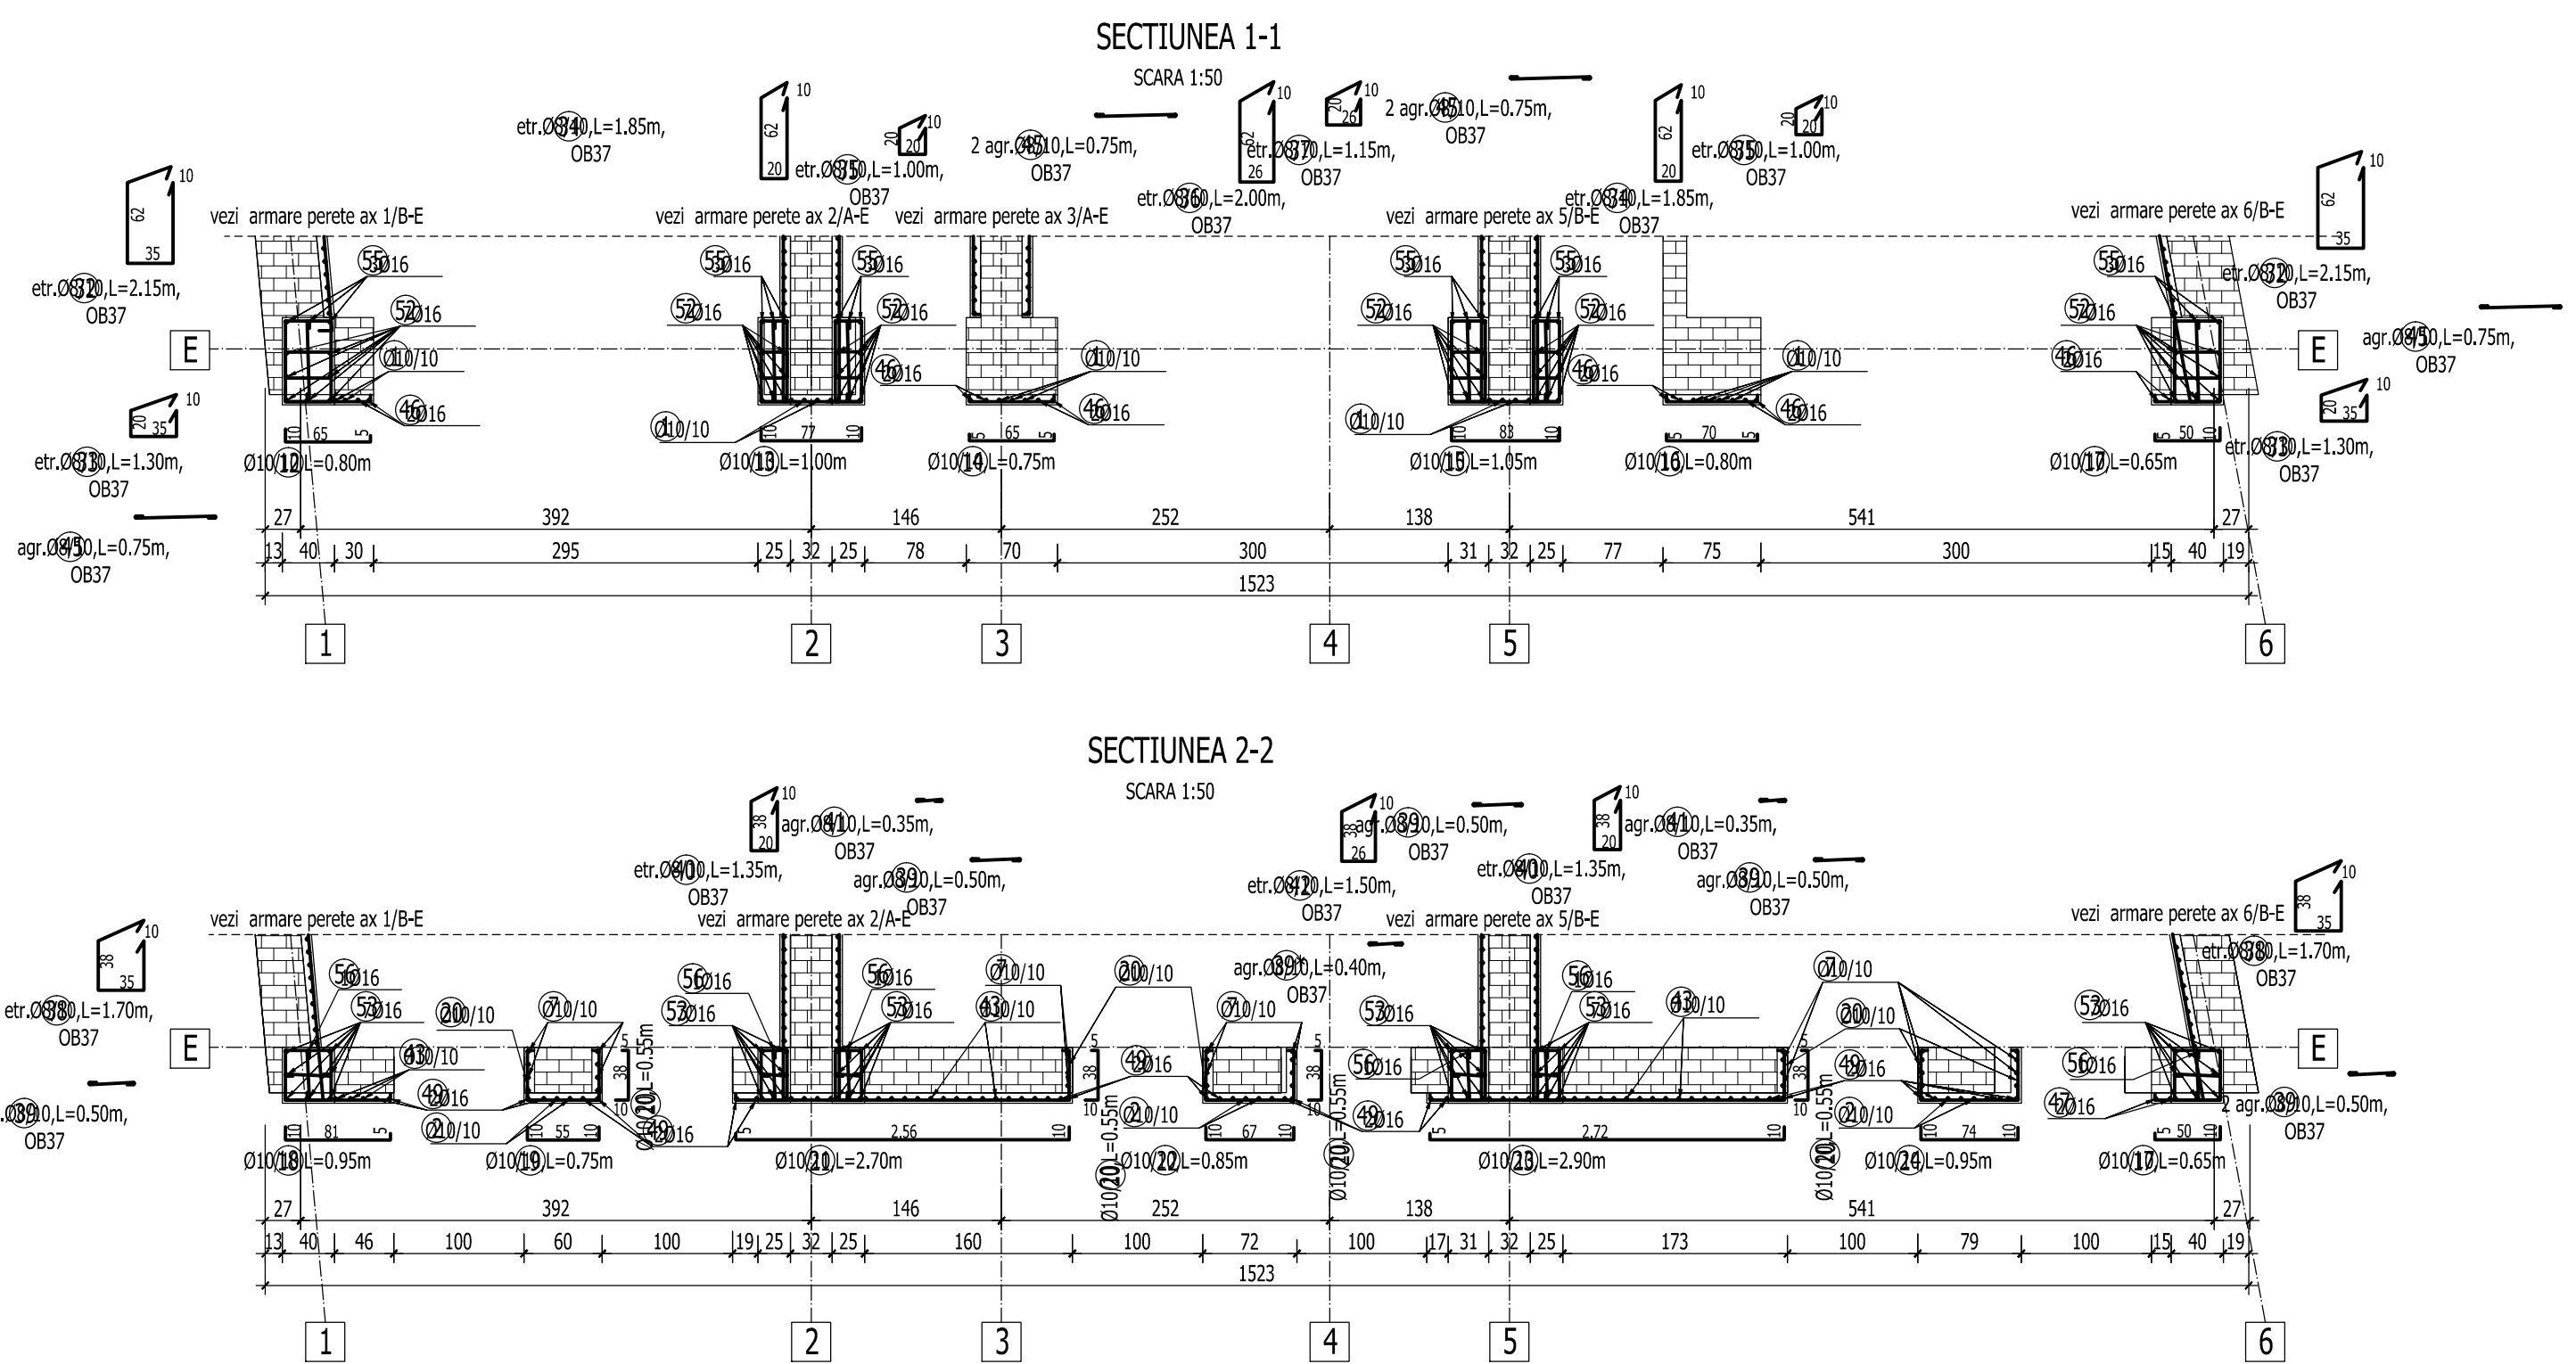


NOTA: In functie si de posibilitatile constructorului, buiandrugii din lemn peste golurile usilor si ferestrelor se vor realiza in 2 variante, din profile metalice sau prefabricati din beton armat, conform detaliilor de mai jos:

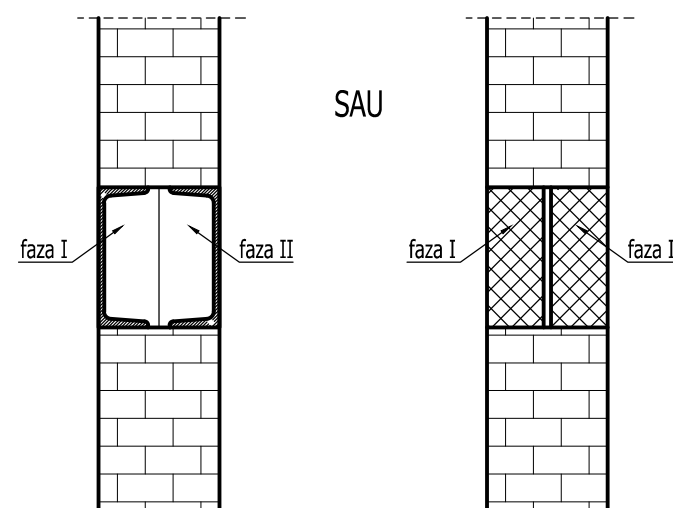

	Marca	φ	Bucati	Lungime	PC 52		OB 37
					φ 10	φ 16	φ 8
R/27 Armare perete ax E/1-6	1	10	17	4.65	79.05		
	2	10	10	4.10	41.00		
	3	10	74	1.35	99.90		
	4	10	74	1.95	144.30		
	5	10	74	1.05	77.70		
	6	10	17	4.60	78.20		
	7	10	68	1.20	81.60		
	8	10	36	12.00	432.00		
	9	10	36	3.65	131.40		
	10	10	6	2.50	15.00		
	11	10	6	2.40	14.40		
	12	10	35	0.80	28.00		
	13	10	29	1.00	29.00		
	14	10	29	0.75	21.75		
	15	10	29	1.05	30.45		
	16	10	29	0.80	23.20		
	17	10	60	0.65	39.00		
	18	10	25	0.95	23.75		
	19	10	25	0.75	18.75		
	20	10	196	0.55	107.80		
	21	10	25	2.70	67.50		
	22	10	25	0.85	21.25		
	23	10	25	2.90	72.50		
	24	10	25	0.95	23.75		
	25	16	8	12.00		96.00	
	26	16	8	4.45		35.60	
	27	8	92	2.05			188.60
	28	8	92	1.25			115.00
	29	16	8	12.00		96.00	
	30	16	8	4.25		34.00	
	31	8	92	0.85			78.20
	32	8	76	2.15			163.40
	33	8	77	1.30			100.10
	34	8	114	1.85			210.90
	35	8	114	1.00			114.00
	36	8	38	2.00			76.00
	37	8	38	1.15			43.70
	38	8	125	1.70			212.50
	39	8	437	0.50			218.50
	39*	8	63	0.40			25.20
	40	8	188	1.35			253.80
	41	8	188	0.35			65.80
	42	8	63	1.50			94.50
	43	10	25	3.65	91.25		
	44	10	49	3.10	151.90		
	45	8	228	0.75			171.00
	46	16	12	5.05		60.60	
	47	16	2	4.05		8.10	
	48	16	24	3.10		74.40	
	49	16	22	4.50		99.00	
	50	16	8	4.45		35.60	
	51	16	4	4.80		19.20	
	52	16	42	4.70		197.40	
	53	16	42	4.05		170.10	
	54	16	42	3.35		140.70	
	55	16	18	4.00		72.00	
56	16	6	4.70		28.20		