


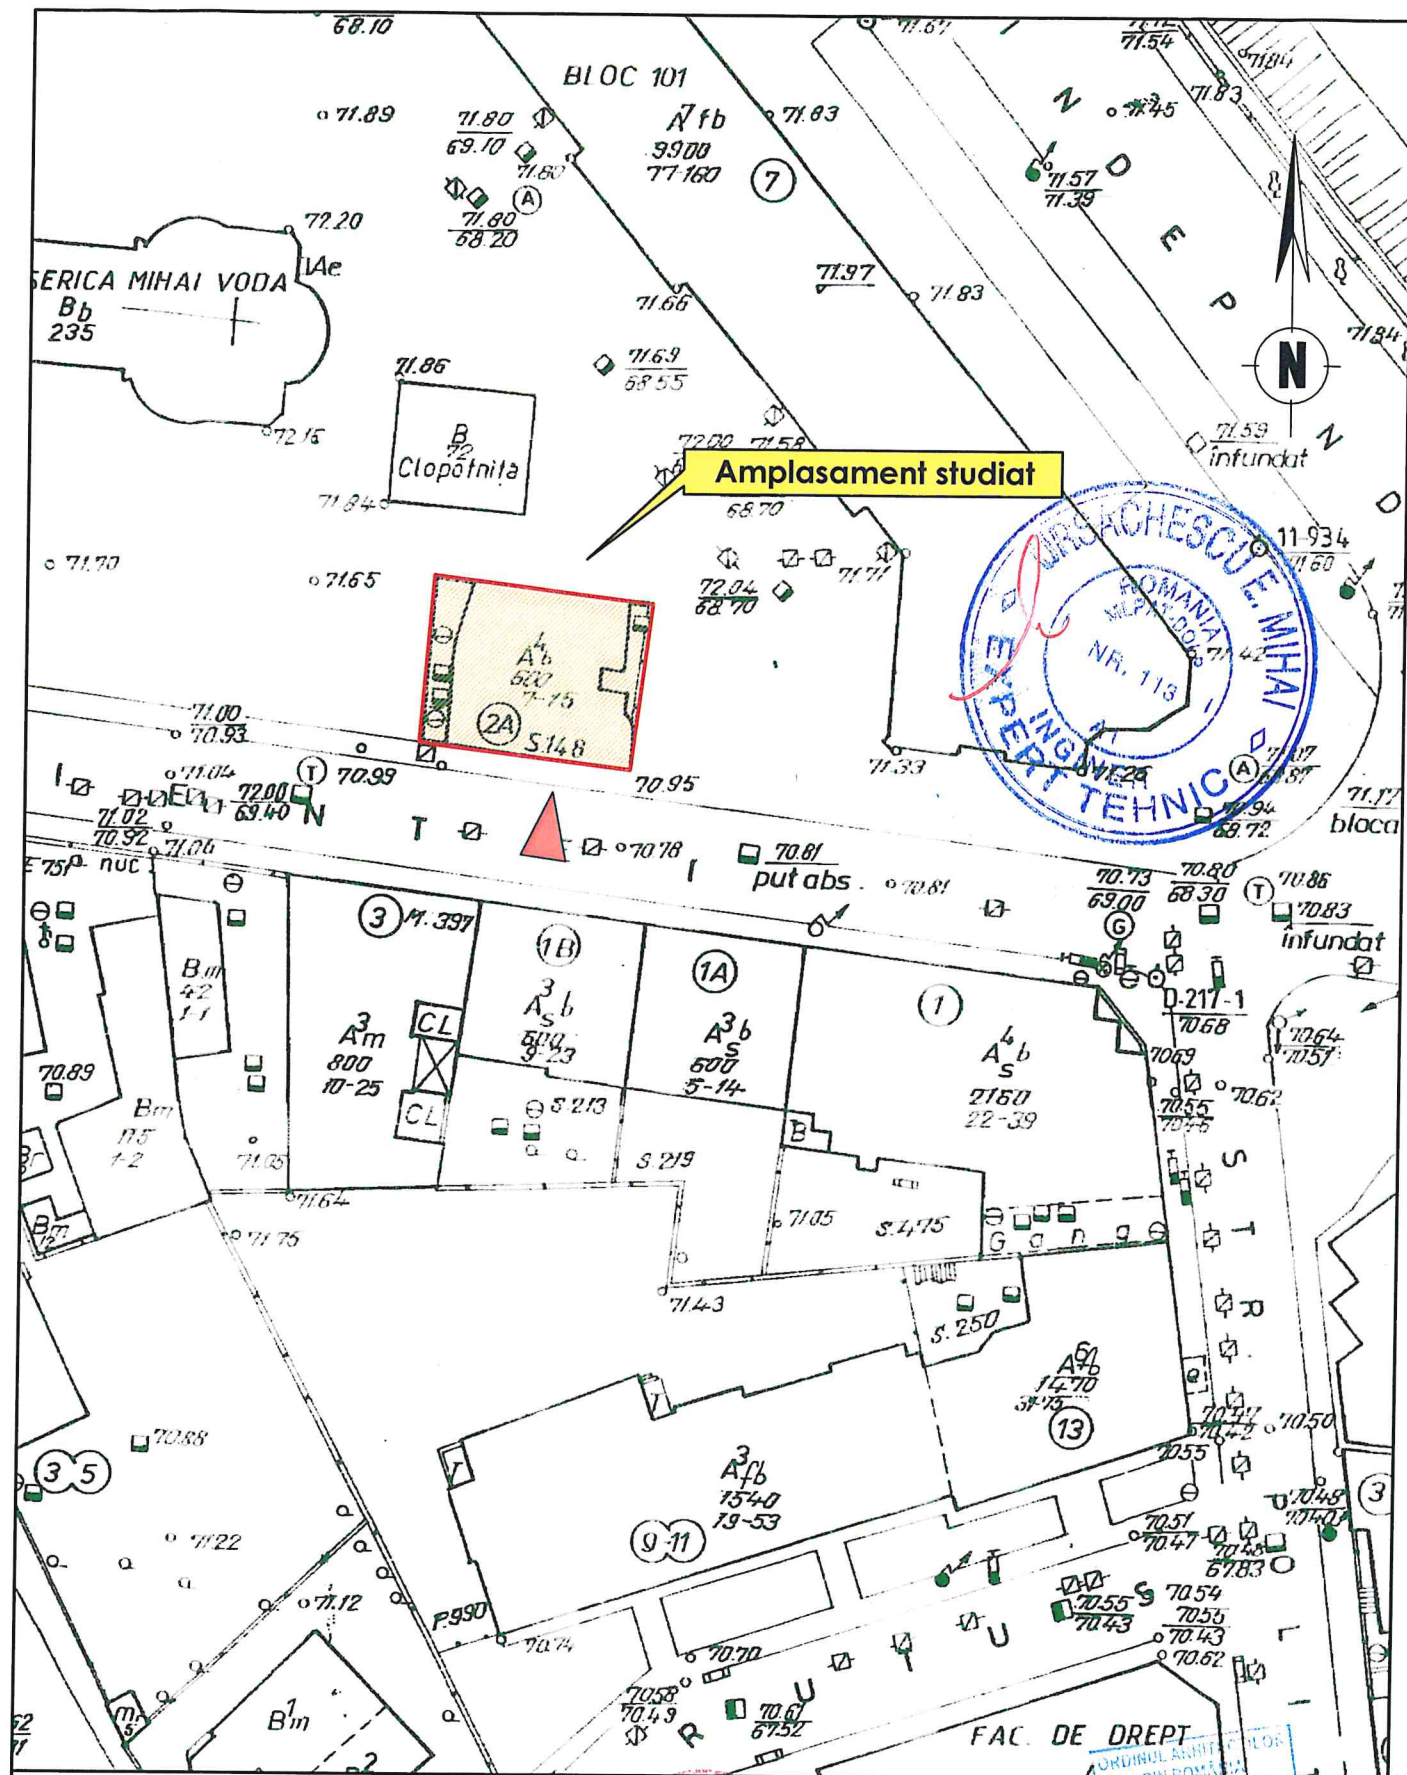

ROMANIAN EXPERT CONSULTING CUI 6779415, J40/9284/1998, Bucuresti, B-dul Unirii, nr. 64, Bl.K4, sc.5, ap. 134, Sector 3 Tel/Fax: 0040213237476		Beneficiar: ADMINISTRATIA MUNICIPALĂ PENTRU CONSOLIDAREA CLADIRILOR CU RISC SEISMIC ADRESA OBIECTIV strada SAPIENTEI, nr. 2A, Sector 5, Bucuresti		EXPERTIZA TEHNICA Nr.23046/ 2023
SEF PROIECT	arh. Alexandra DANILA	SCARA	Obiectiv: Expertiza Tehnica imobil situat la adresa str. SAPIENTEI, nr. 2A, Sector 5, Bucuresti	
DESEINAT	ARH. SERGIU ANDRIUTA	DATA	2023	NR. PLANSA
APROBAT	Ing. Marin DUMITRASCU	PLAN DE SITUATIE		00