


Suprafata construita (Ac) = 125,55mp
Suprafata utila (Au) = 90,45mp

Str. Sapienței nr. 2A
DEMISOL

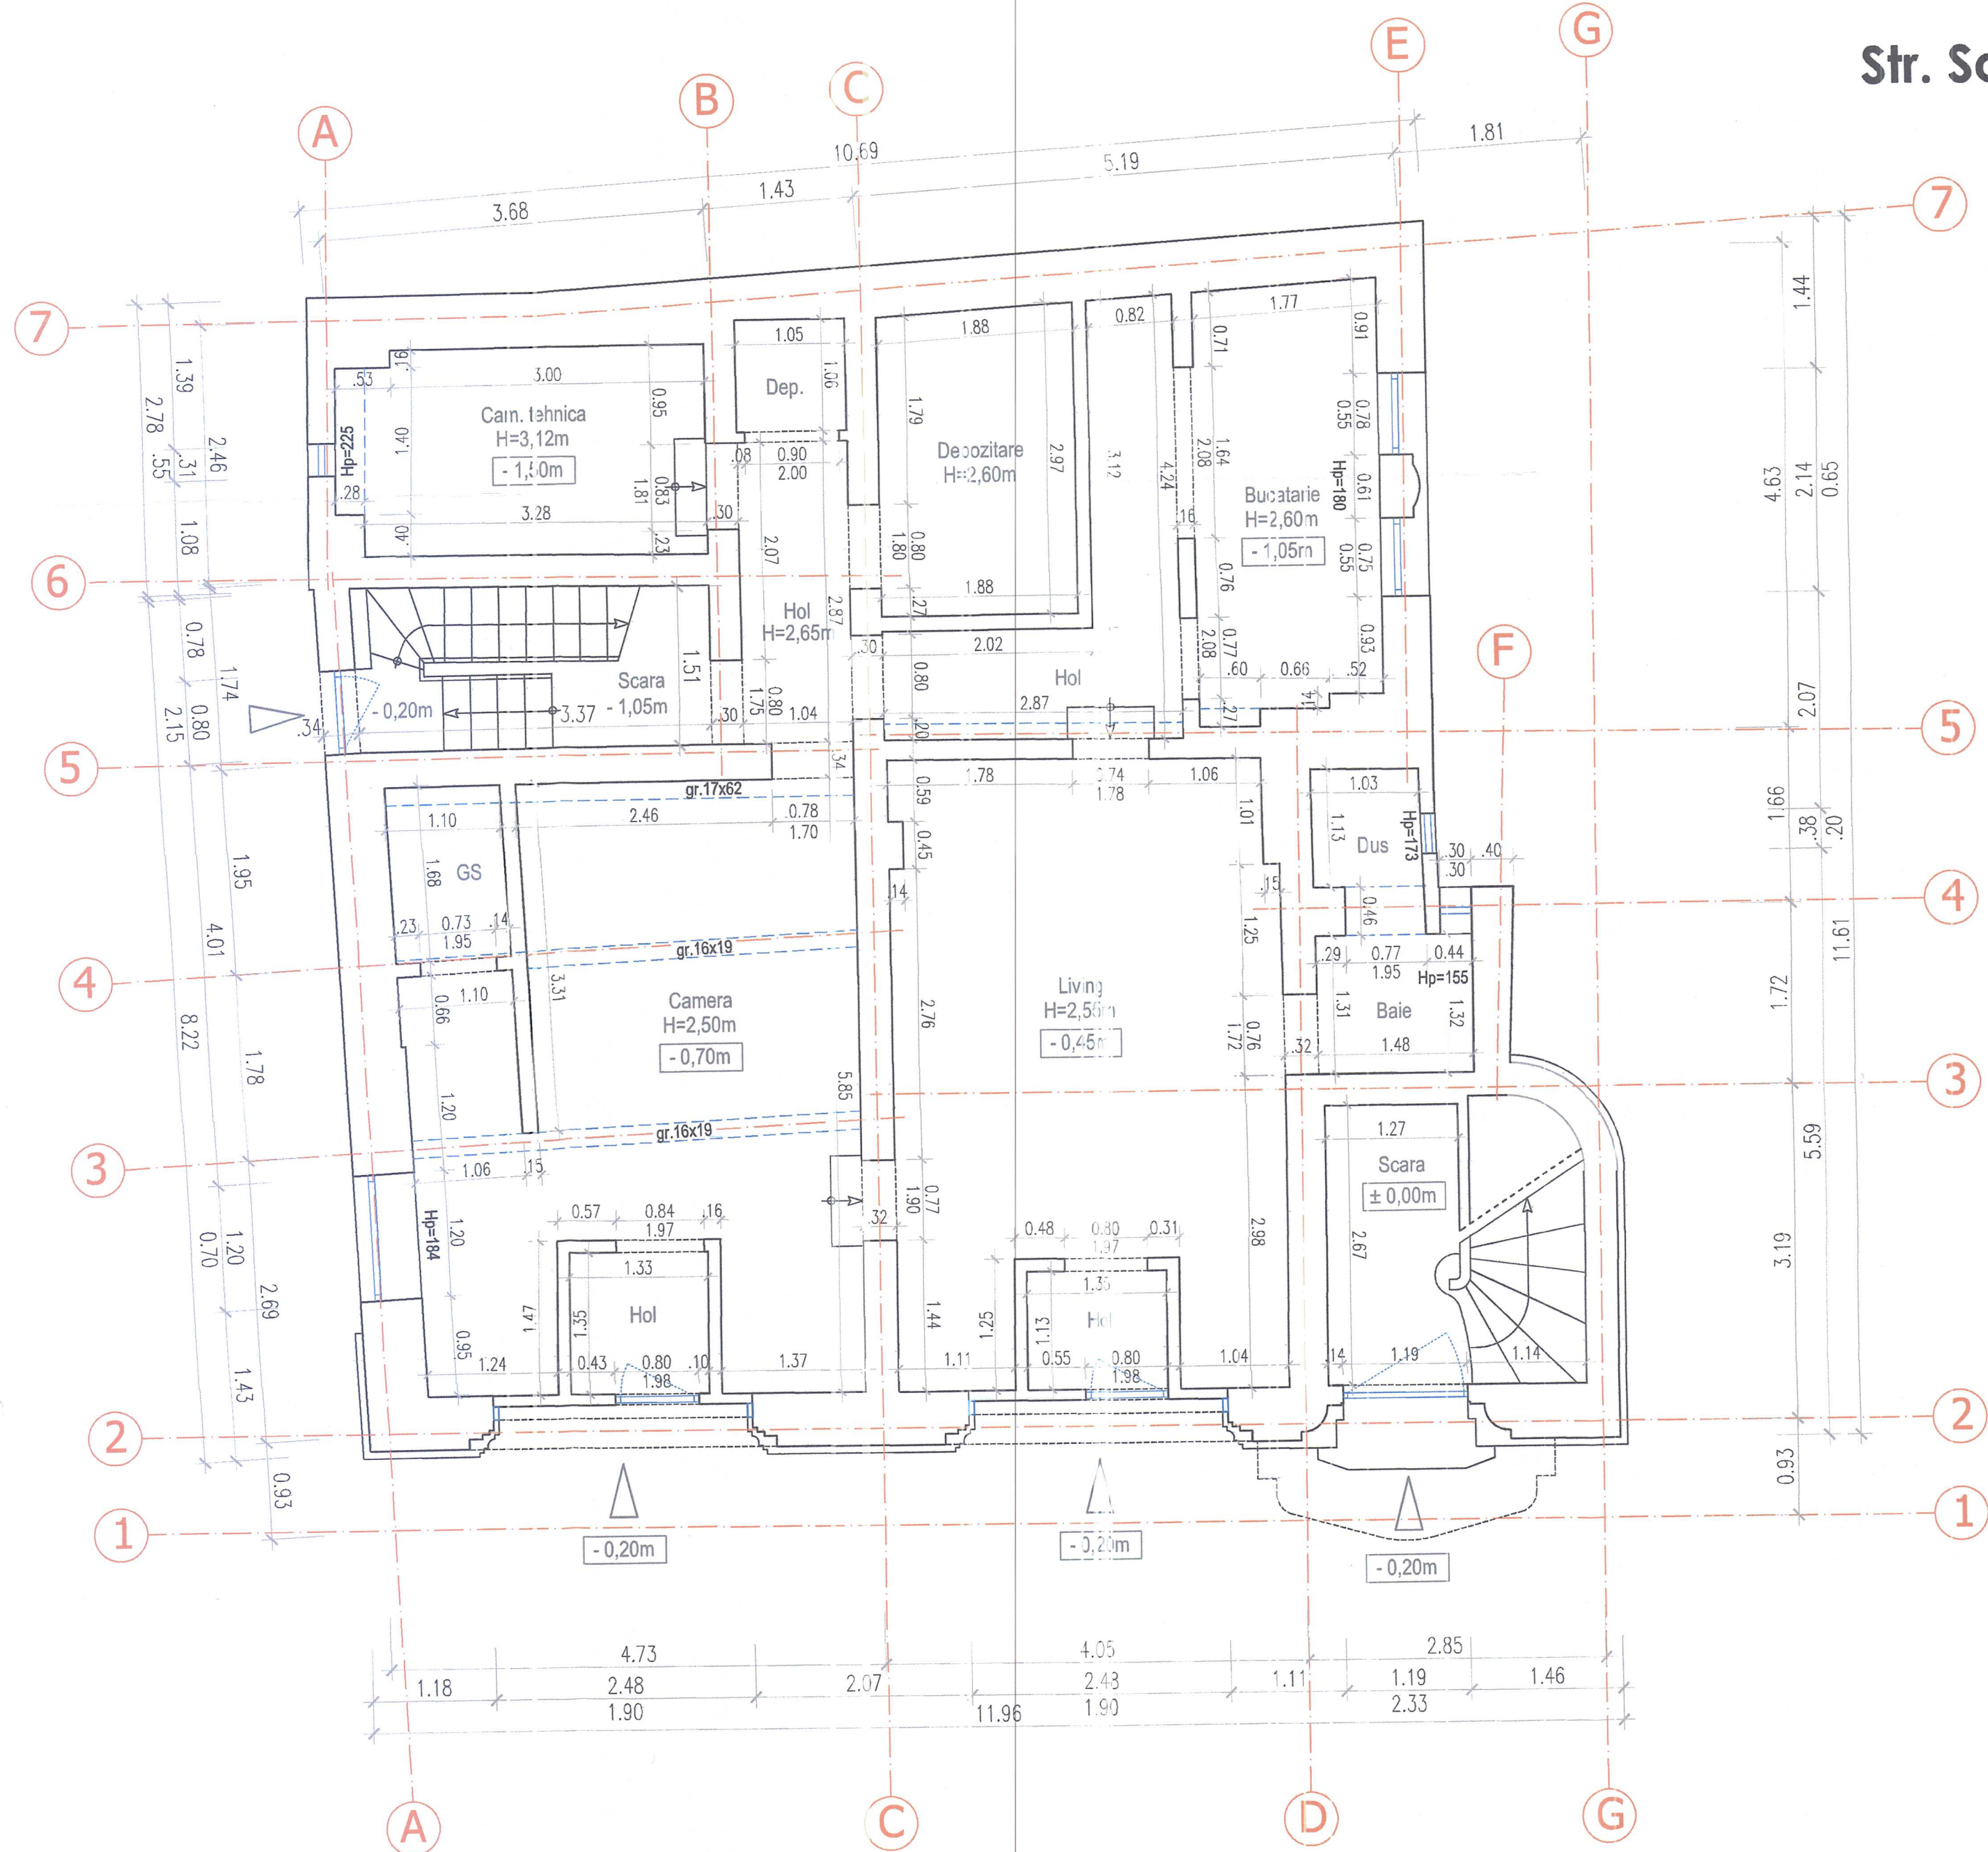

CLASA DE IMPORTANTA A CONSTRUCTIEI CONFORM P100/1-2013 ESTE III; CATEGORIA DE IMPORTANTA CONFORM H.G. nr. 766/97 este "C".		ing. MIHAI URSACHESCU	
EXPERT TEHNIC ATSTAT MLPAT SI MCC		Beneficiar: ADMINISTRATIA MUNICIPALA PENTRU CONSOLIDAREA CLADIRILOR CU RISC SEISMIC	
ROMANIAN EXPERT CONSULTING		ADRESA OBIECTIV	
CUI 6779415, J40/0284/1998, Bucuresti, B-dul Unirii, nr. 64, Bl.K4, sc.5, ap. 134, Sector 3		strada Sapienței, nr. 2A, Sector 5, Bucuresti	
SEF PROIECT arh. Alexandra DANILA		Obiectiv: Expertiza Tehnica imobil situat la adresa str. Sapienței, nr. 2A, Sector 5, Bucuresti	
PROIECTAT ing. Gabriel HOJDA		SCARA 1:50	
DESENAT arh. Sergiu ANDRIUTA		DATA 2023	
APROBAT ing. Marin DUMITRASCU		RELEVU DEMISOL	