


Suprafata construita (Ac) = 127,70mp
Suprafata balcon = 10,85mp
Suprafata utila (Au) = 99,60mp

Str. Sapienței nr. 2A
ETAJ 1

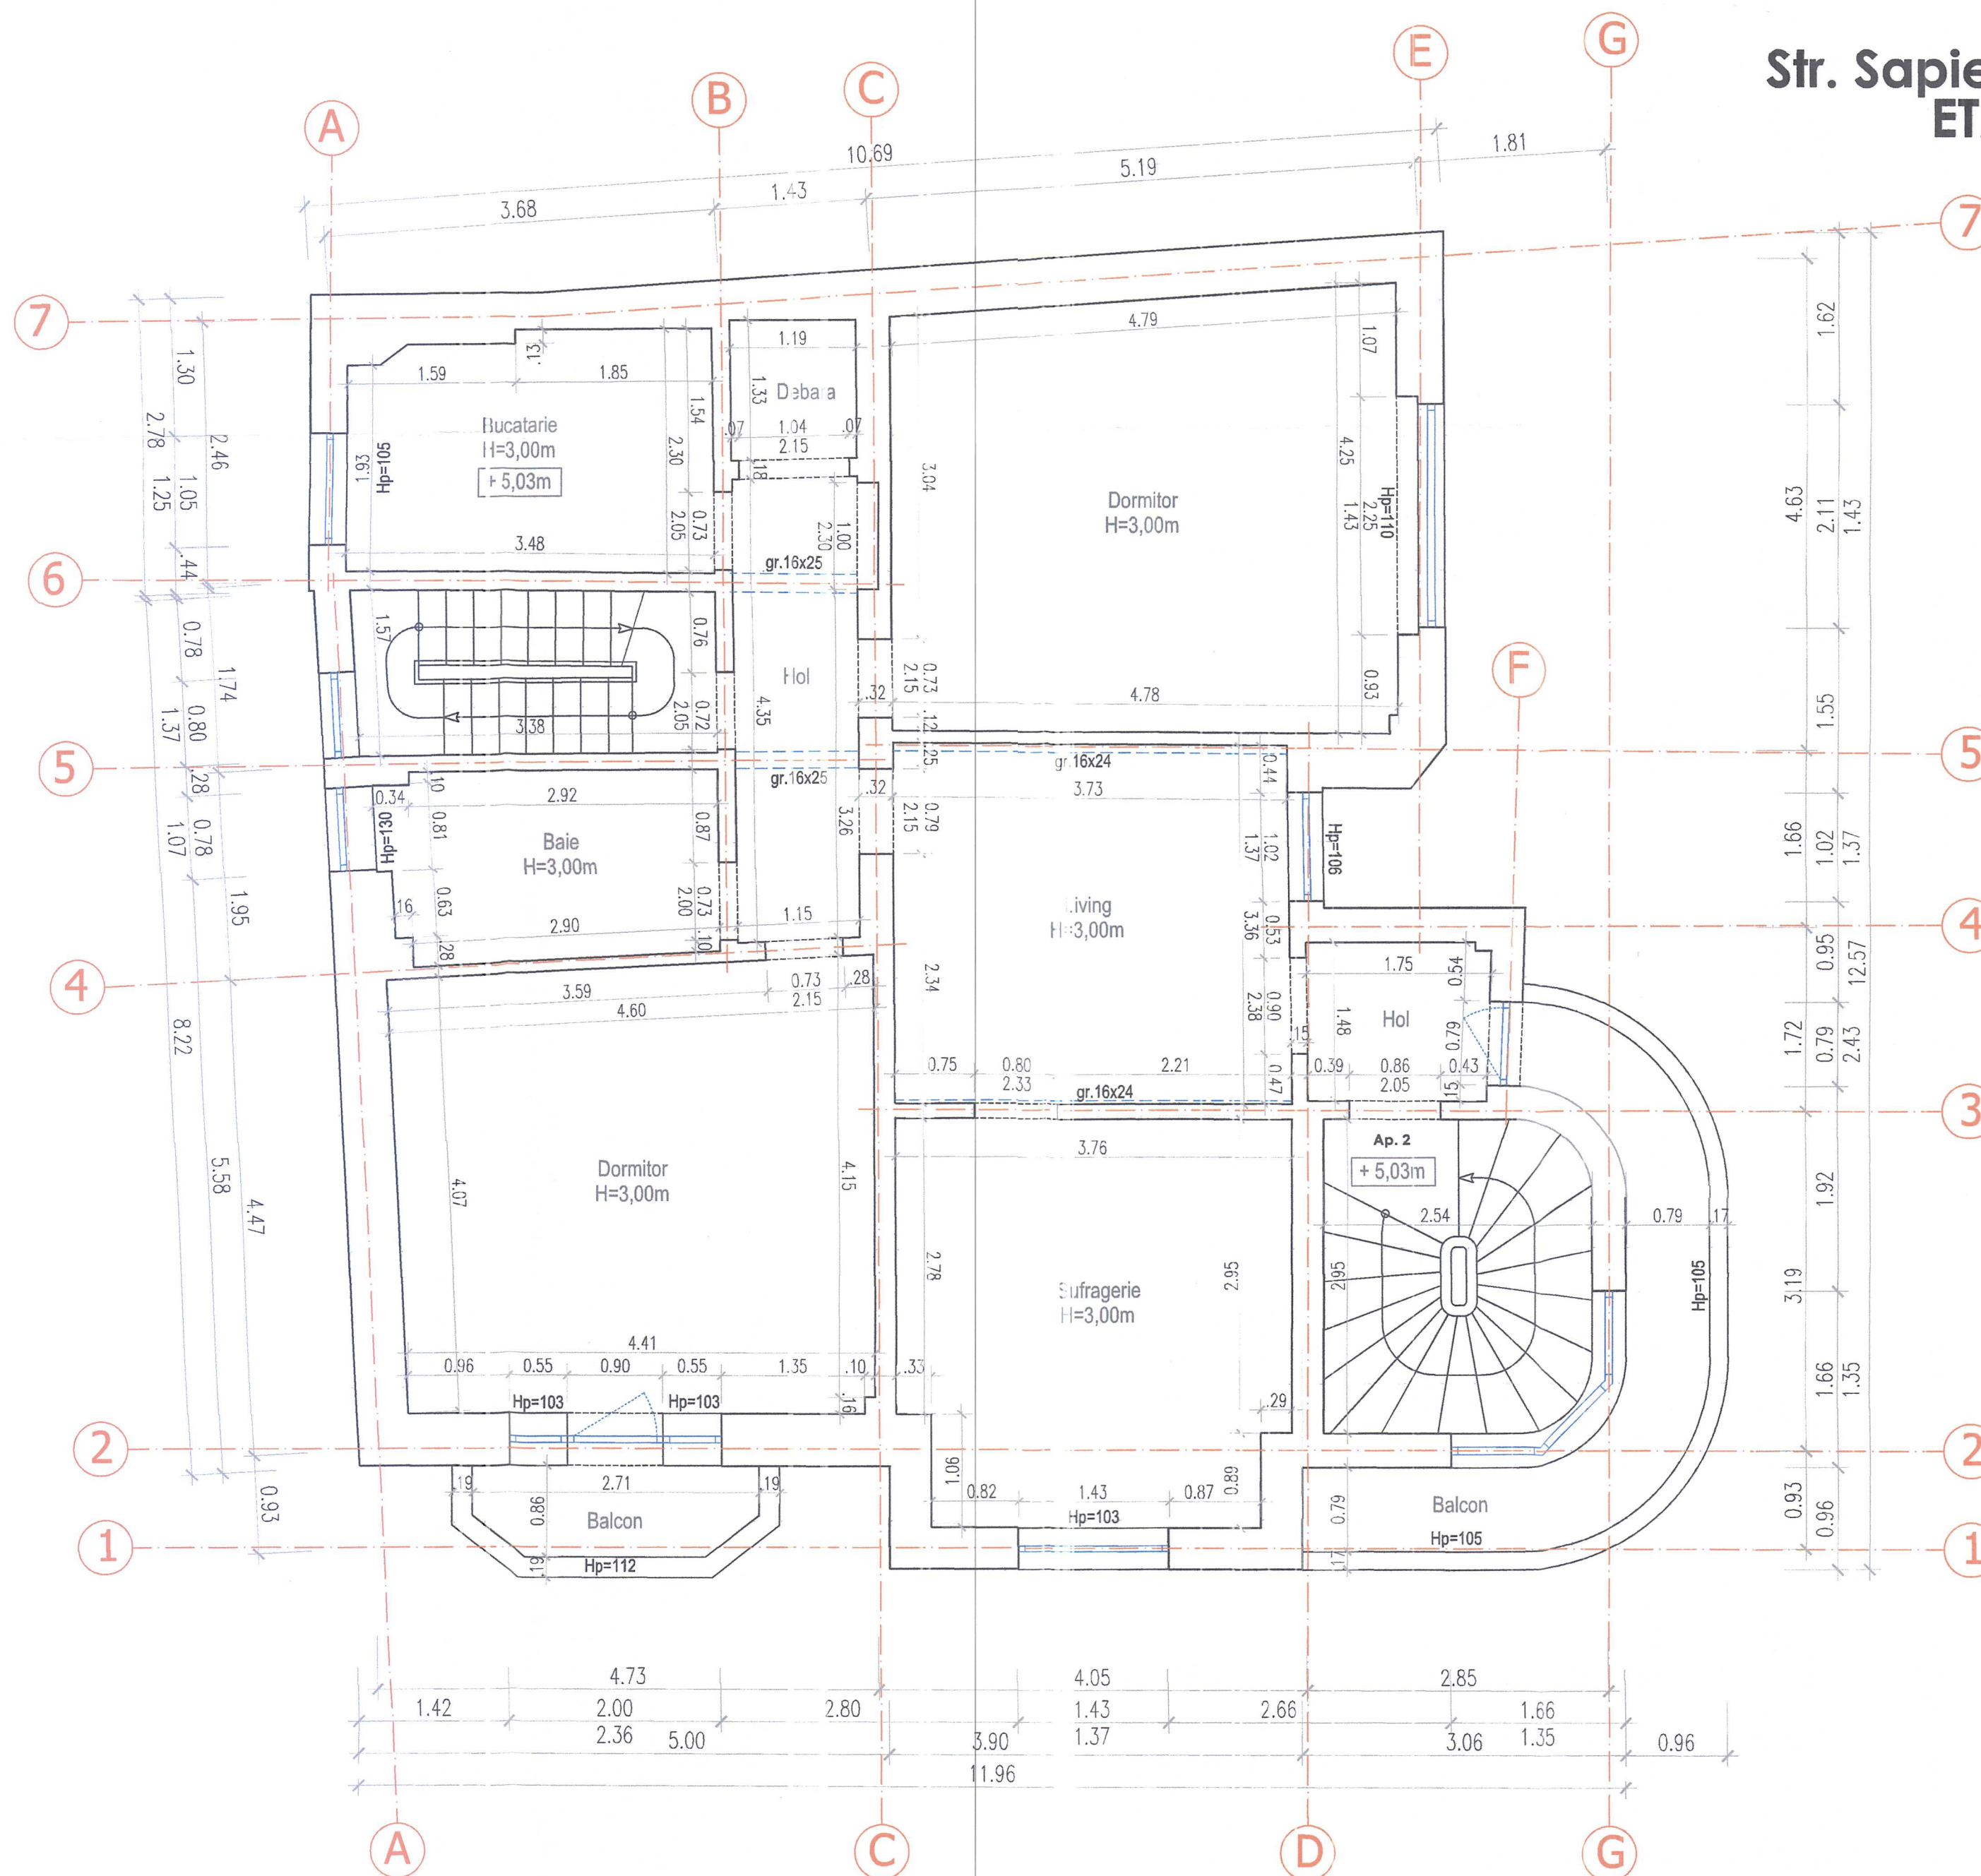

CLASA DE IMPORTANTA A CONSTRUCTIEI CONFORM P100/1-2013 ESTE III;
CATEGORIA DE IMPORTANTA CONFORM H.G. nr. 766/97 este "C".

ORDINUL ARHITECTILOR DIN ROMANIA 6227		EXPERT TEHNIC ATTESTAT MLPAT SI MCC		ing. MIHAI URSĂCHESCU	
ROMANIAN EXPERT CONSULTING		CUI 6779445, J40/9284/1998, Bucuresti, B-dul Unirii, nr. 64, Bl.K4, sc.5, ap. 134, Sector 3 Tel/Fax: 0040213237476		Beneficiar: ADMINISTRATIA MUNICIPALĂ PENTRU CONSOLIDAREA CLADIRILOR CU RISC SEISMIC ADRESA OBIECTIV strada Sapienței, nr. 2A, Sector 5, Bucuresti	
SEF PROIECT	arh. Alexandra DANILA	SCARA	1:50	Obiectiv: Expertiza Tehnica imobil situat la adresa str. Sapienței, nr. 2A, Sector 5, Bucuresti	
PROIECTAT	ing. Gabriel HOJDA	DATA		RELEVUJ ETAJ 1	
DESENAT	arh. Sergiu ANDRIUTA	2023		NR. PLANSĂ	
APROBAT	ing. Marin DUMITRASCU			R03	